

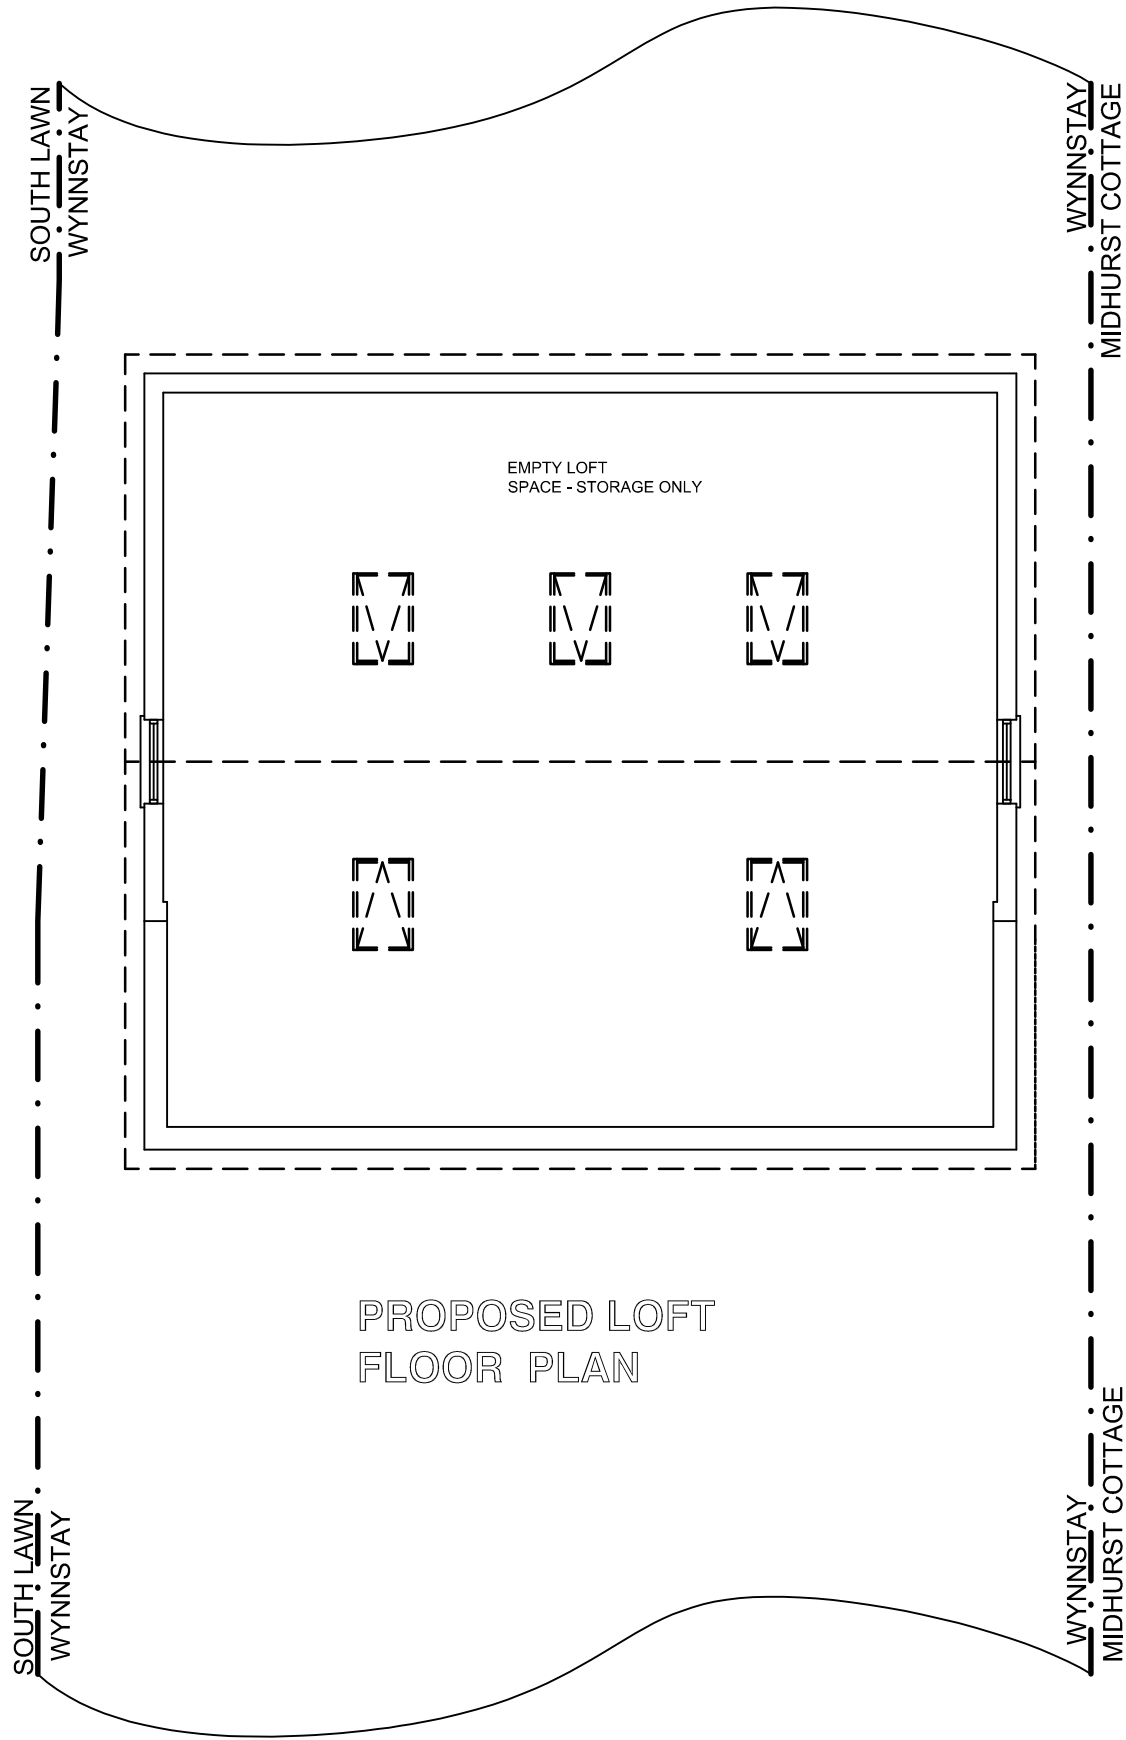


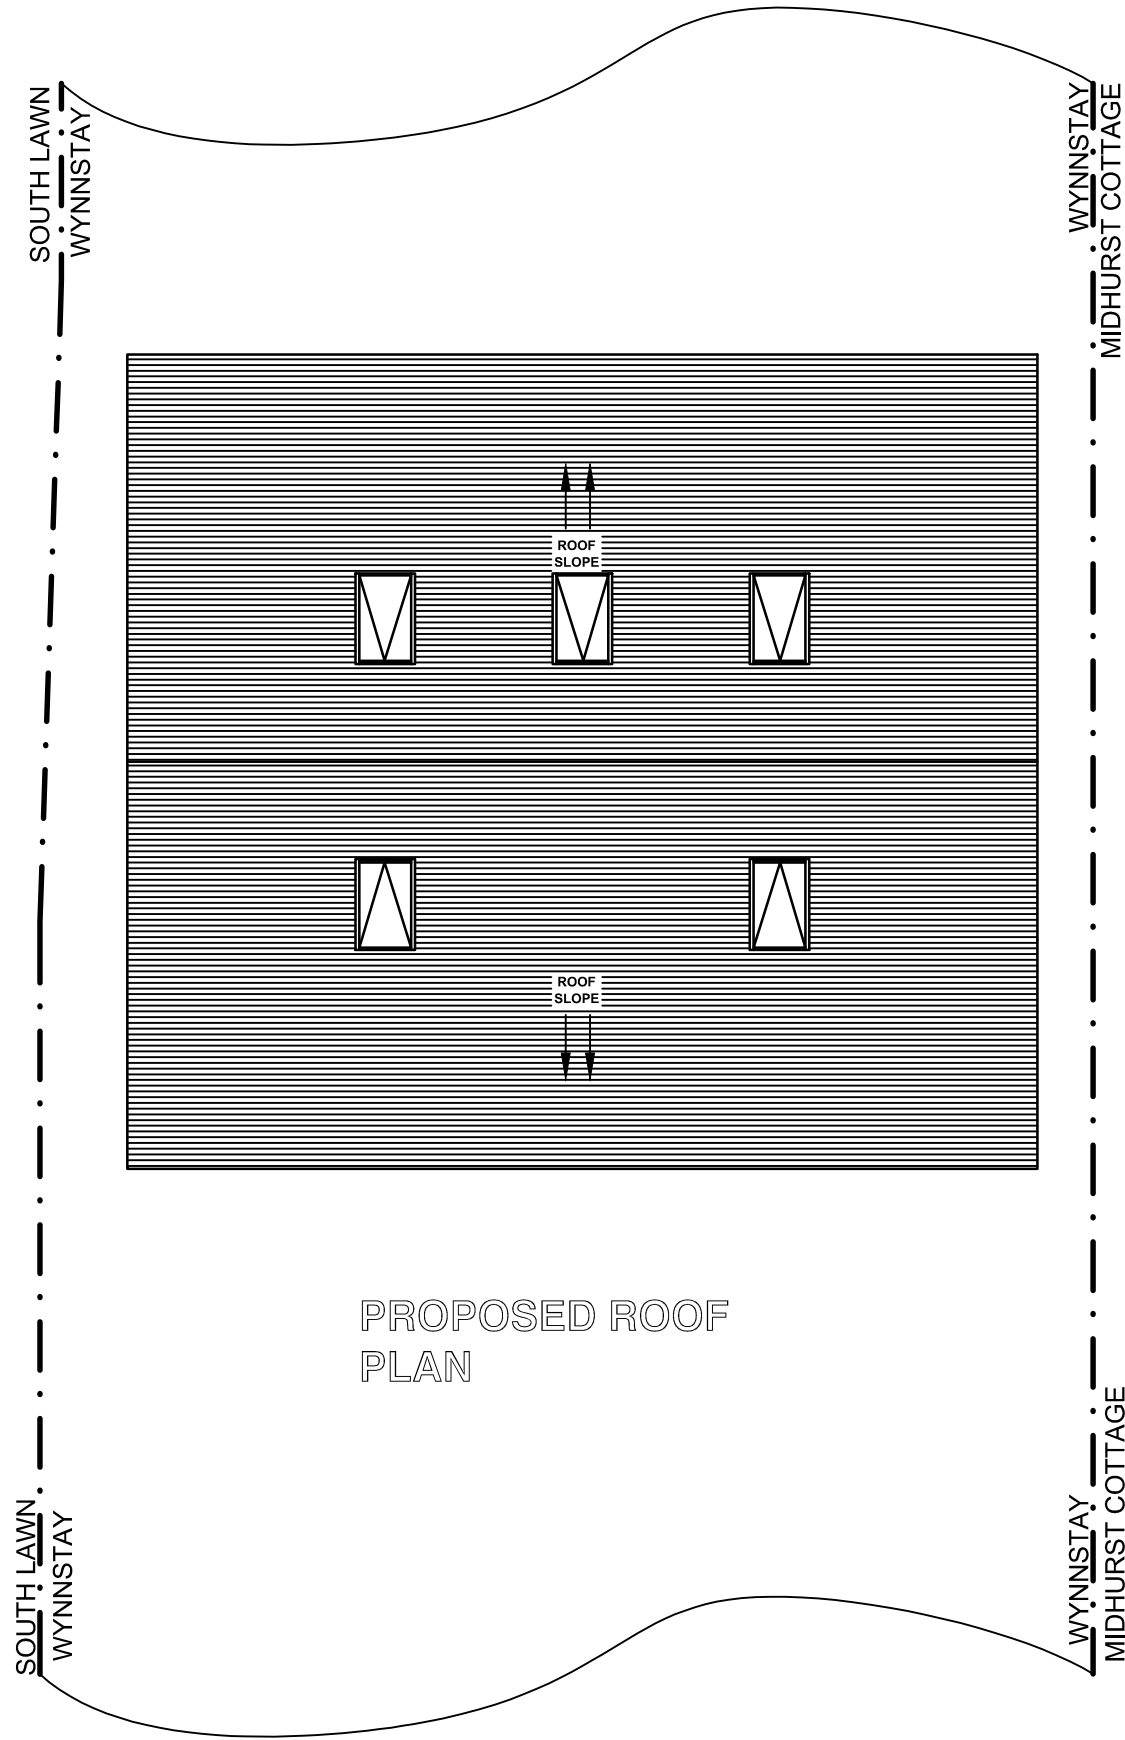

PROPOSED LOFT
FLOOR PLAN

 

PROPOSED ROOF
PLAN

ICREATE[©] DESIGN LIMITED Planning & Designing of All Types of Building Works 13 ROBB ROAD, STANMORE, HA7 3SQ Tel: 07886759400 ; EM: ikreated@gmail.com			CLIENT MR. V LUHANA WYNNSTAY HIGH ROAD , EASTCOTE , PINNER , HA5 2HJ	PROJECT/TITLE PART DOUBLE AND PART SINGLE STOREY REAR EXTENSION, NEW FRONT WINDOW, RAISING OF ROOF HEIGHT AND ASSOCIATED INTERNAL & EXTERNAL ALTERATIONS	
	REV	28.11.2020	FOR CLIENT'S REVIEW		
	REV	DATES	COMMENTS	SCALE: 1:100@A3	
				DRG NO : WYNNSTAY-005	