



Revisions	
A	dormers amended 15/07/09
B	Scale bar added 26/02/2016
C	Floor layout amended 28/07/2025
D	Green roof removed, original roof kept filled rear corner 04/03/26




NORTH EAST ELEVATION

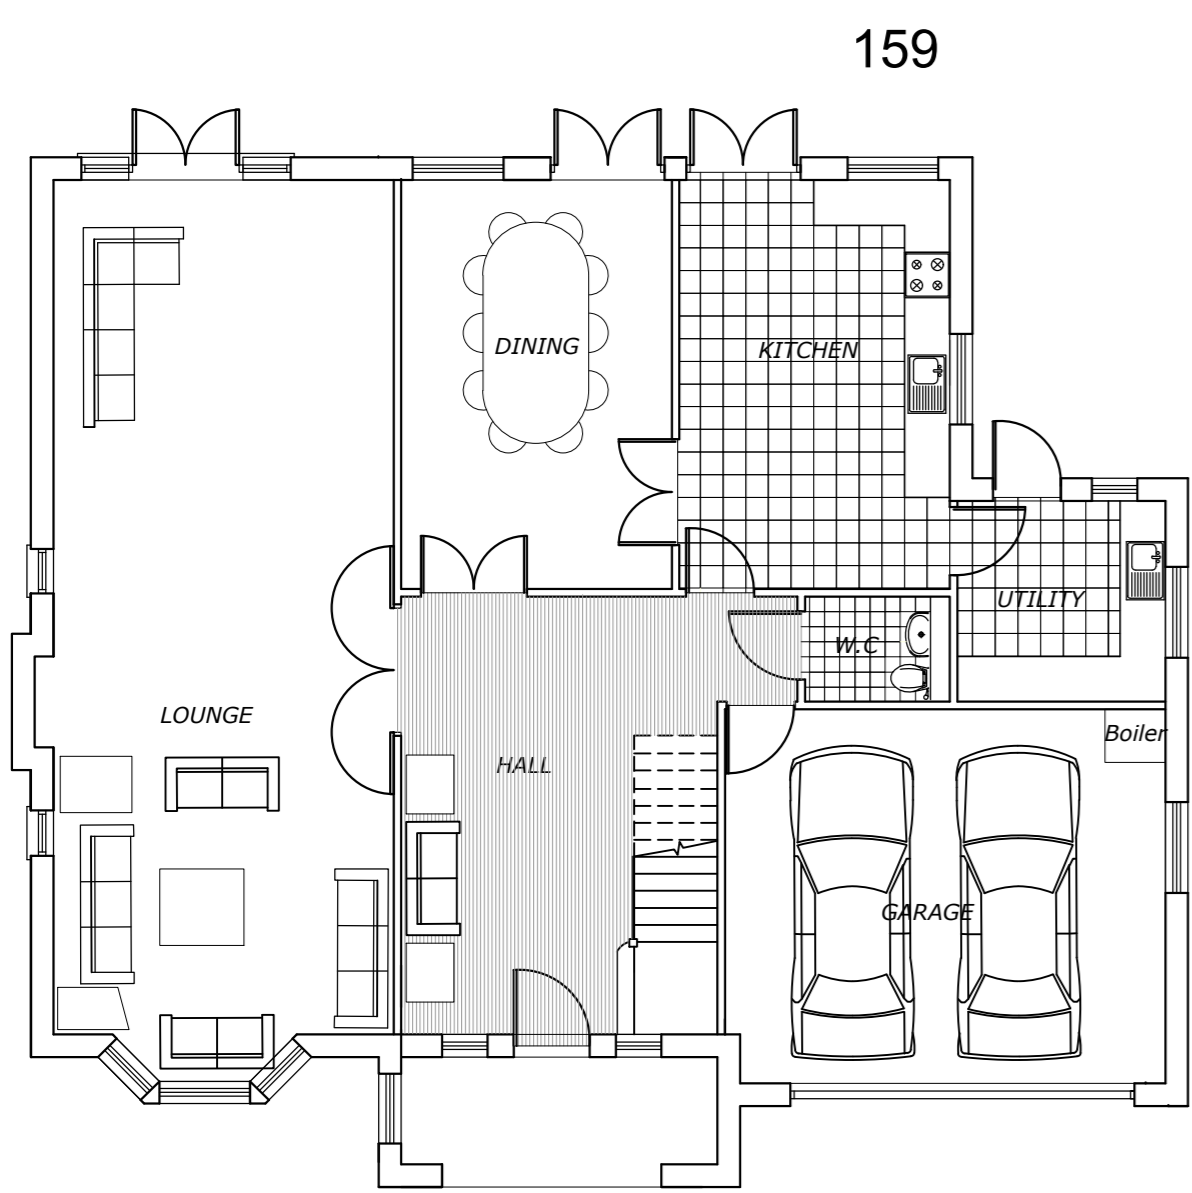

GROUND FLOOR PLAN

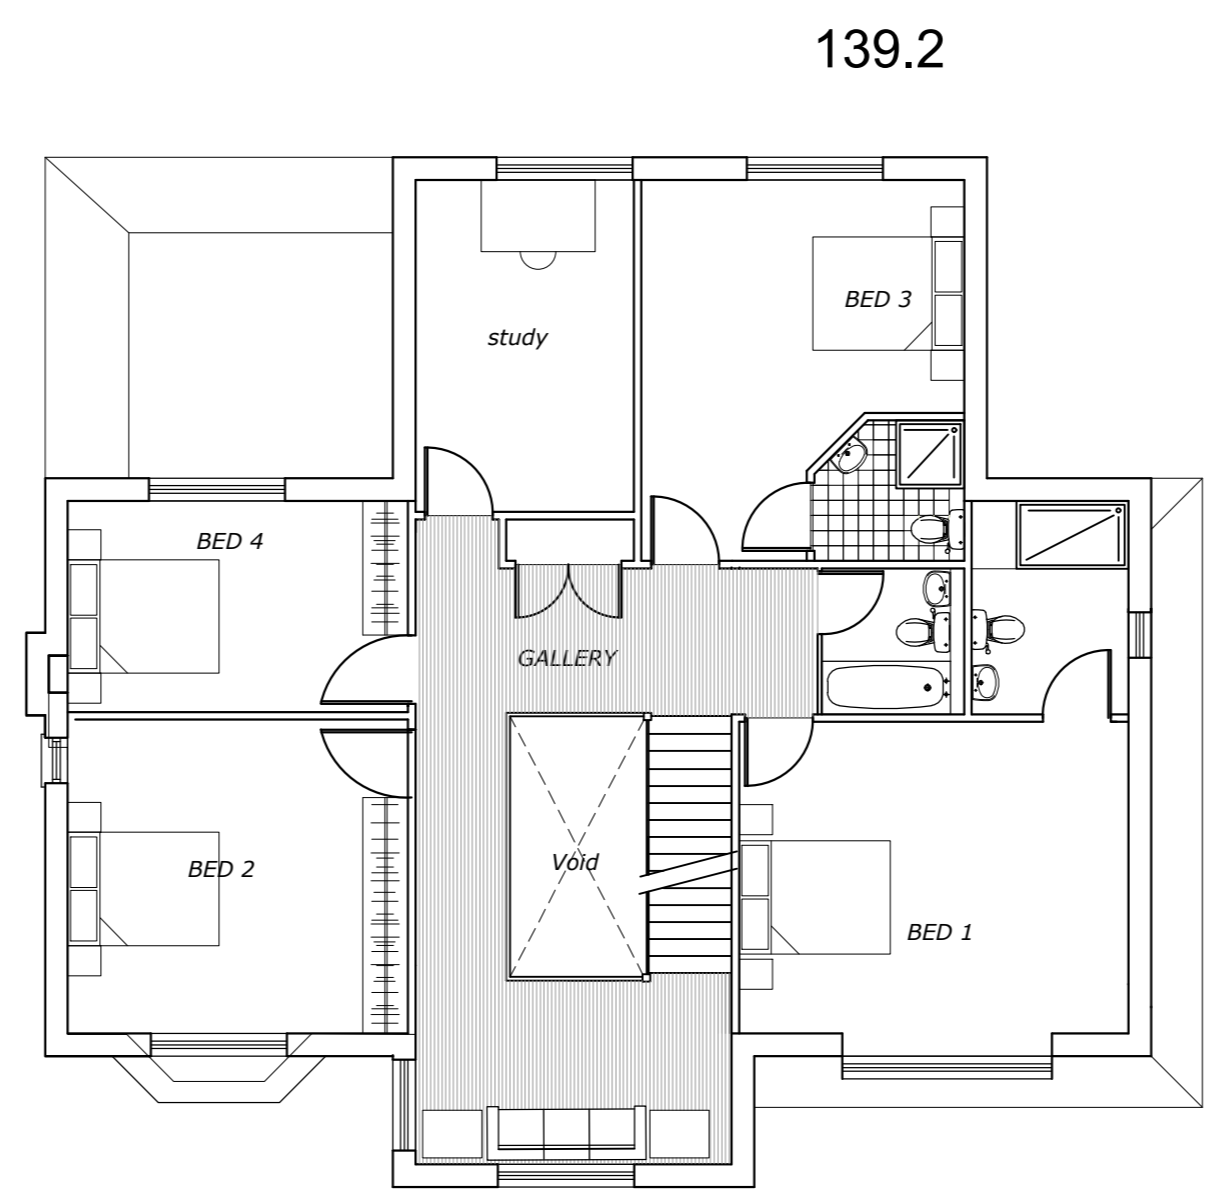

FIRST FLOOR PLAN

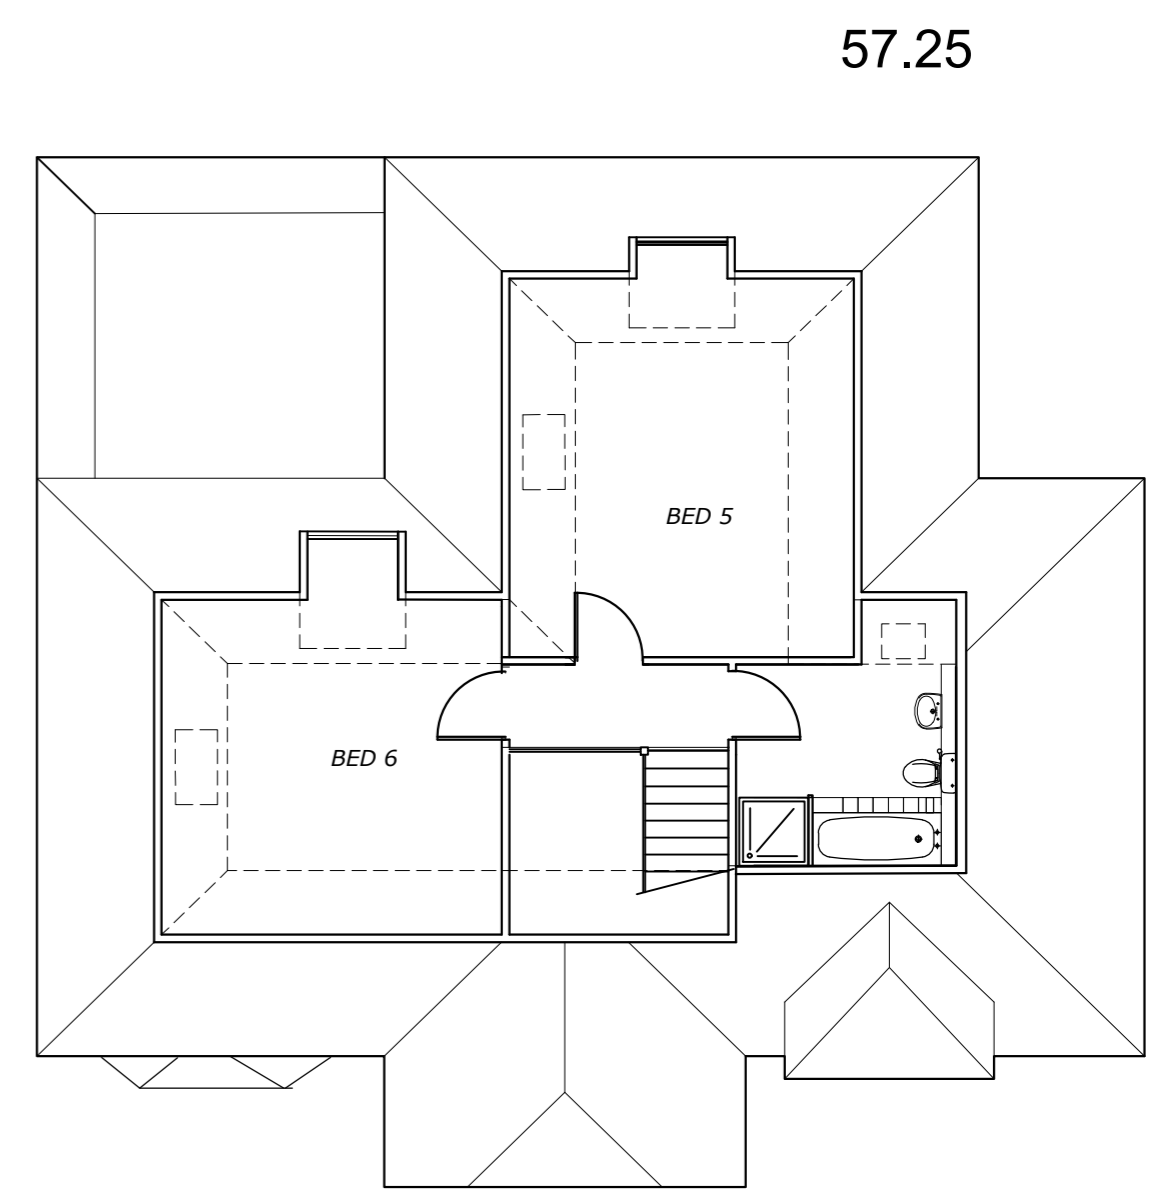

LOFT PLAN


159

139.2

57.25

FLOOR PLANS

LAND FORMING PART OF 2 HIGHFIELD DRIVE,
ICKENHAM, MIDDLESEX

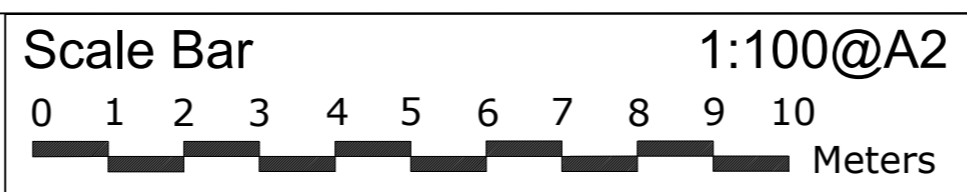

THE GILLETT MACLEOD PARTNERSHIP
Chartered Architects & Town Planning Consultants
1 High Road Old Eastcote Pinner Middlesex HA5 2EW tel. 0208 868 1333

Drg. No. 09/2507/101	REVISION
Scale 1:100	D
Date 10/04/09	
Drawn by A. Smith	(C) drawer