




Revisions	
A	dormers amended 15/07/09
B	Scale bar added 26/02/2016

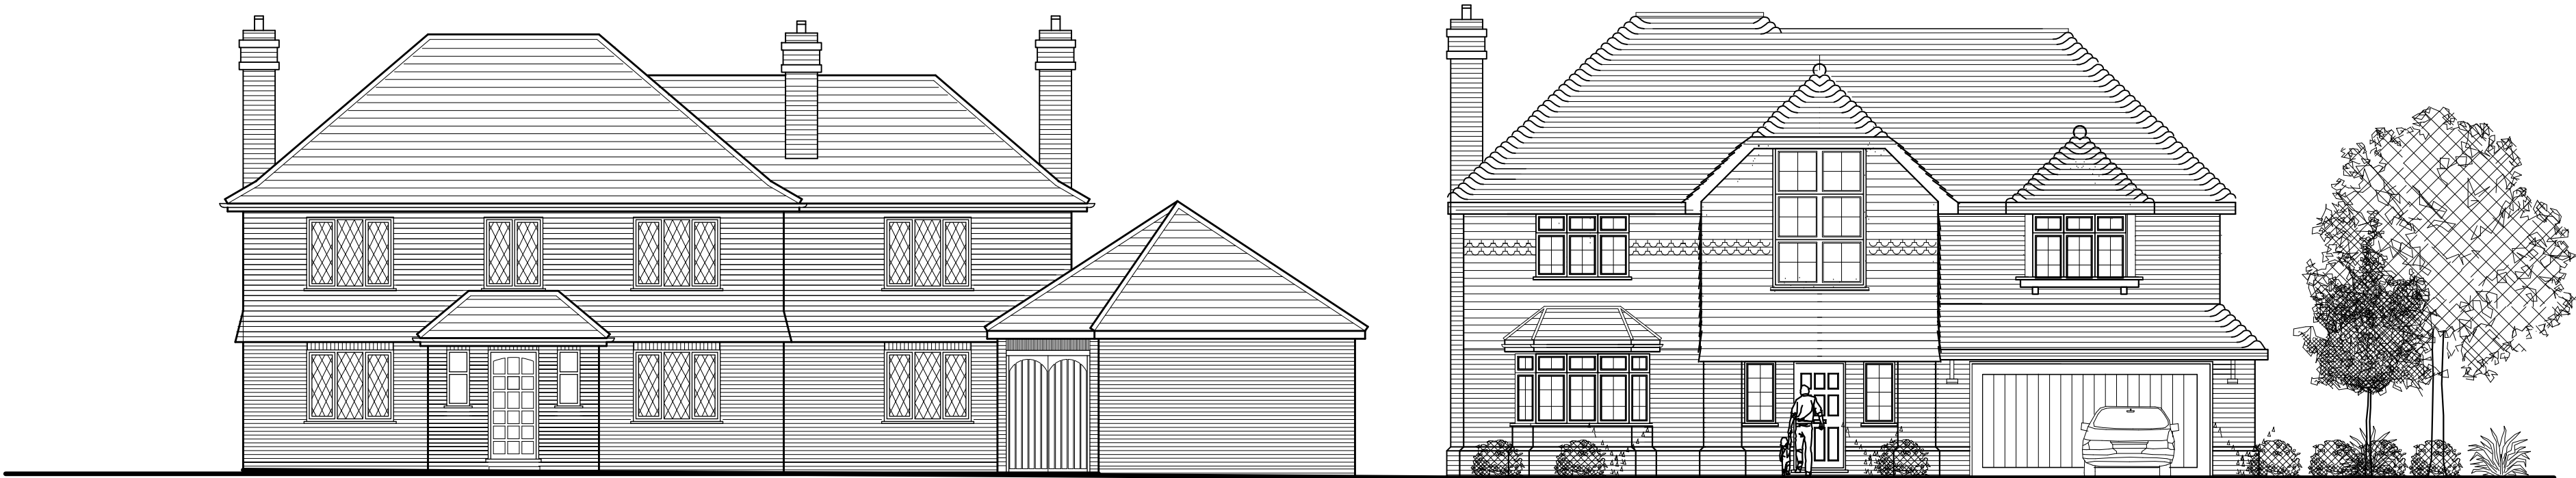


NORTH EAST ELEVATION

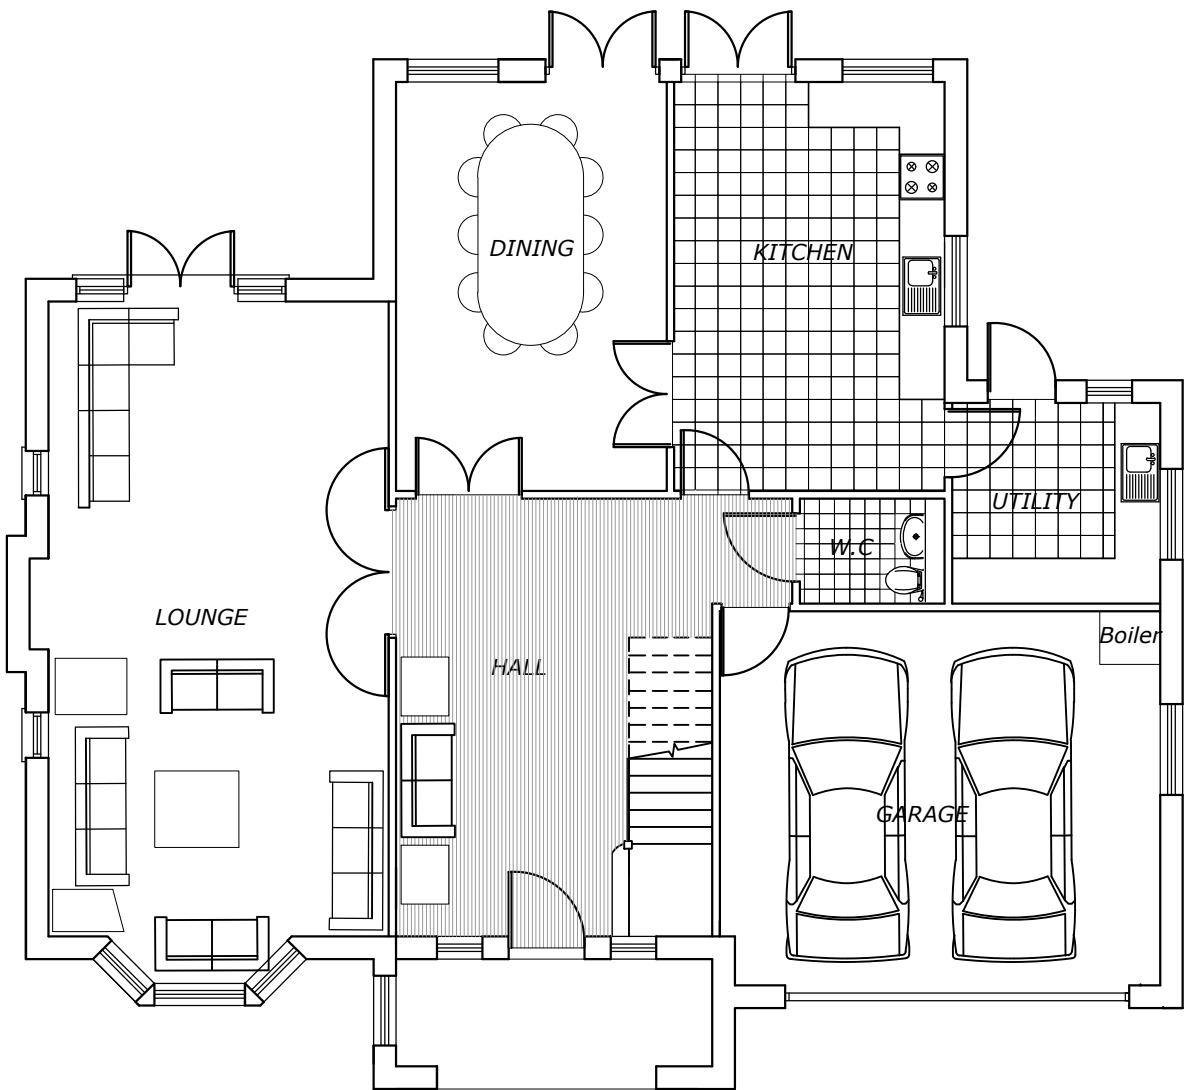

GROUND FLOOR PLAN

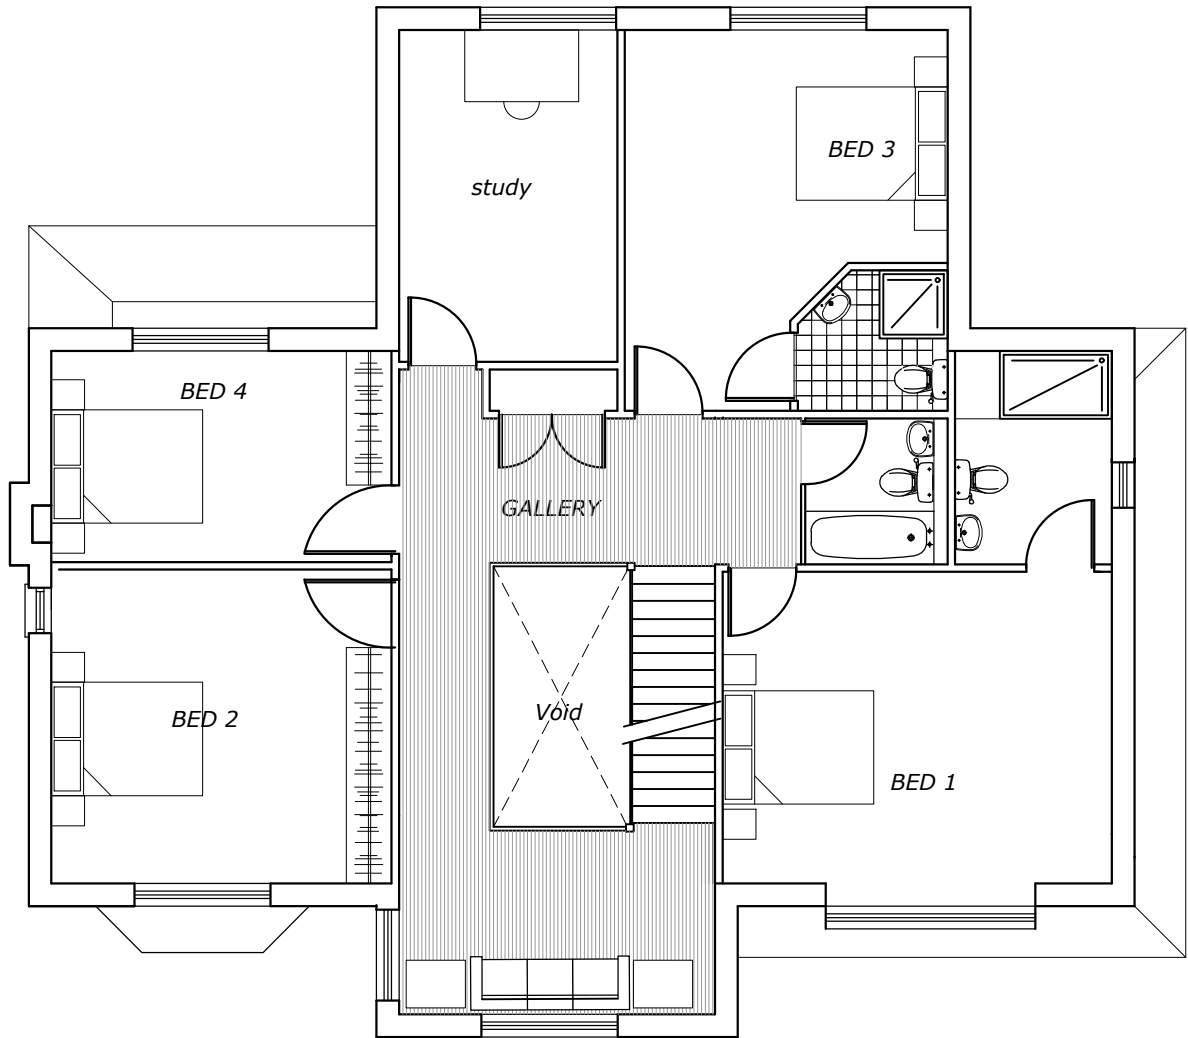

FIRST FLOOR PLAN

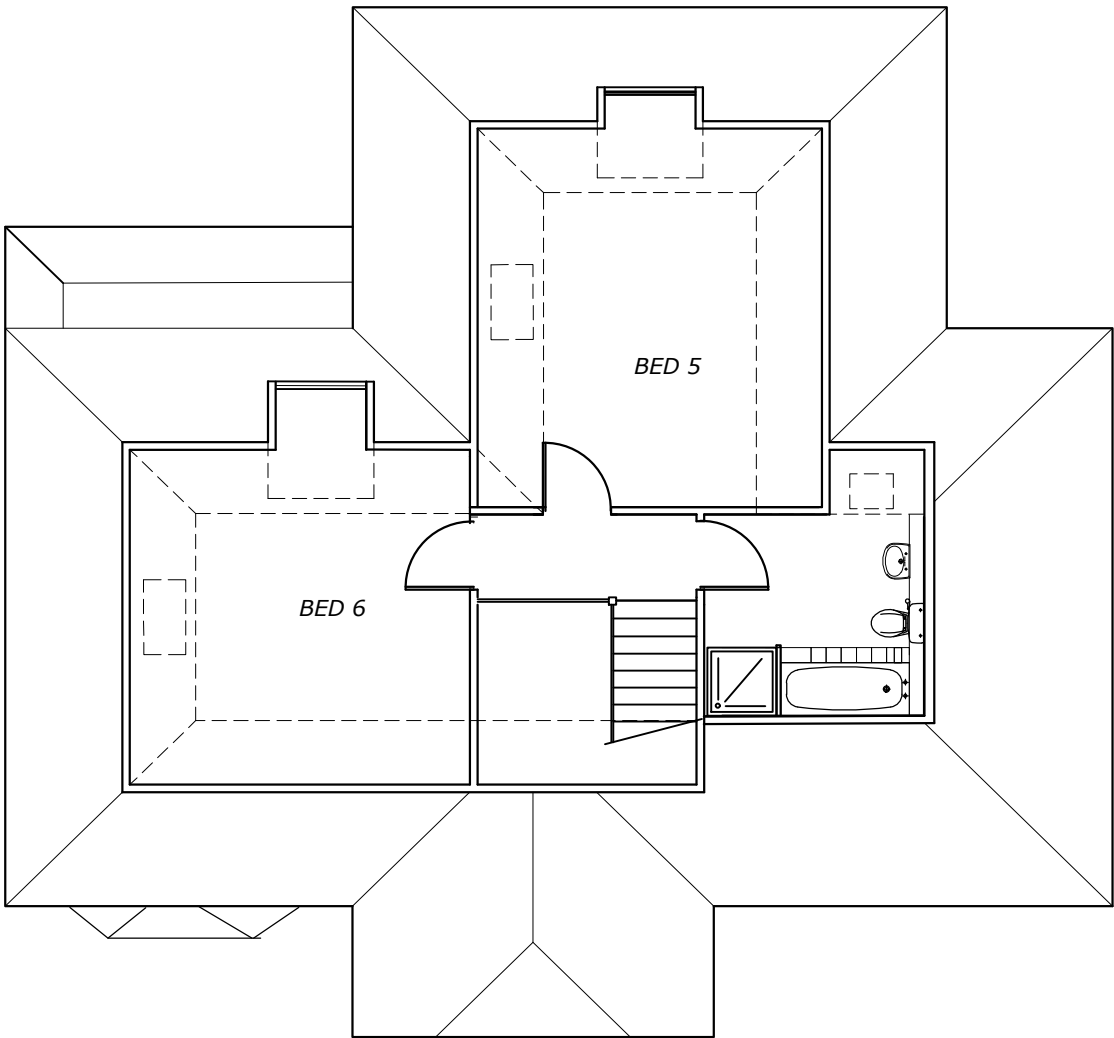

LOFT PLAN

FLOOR PLANS

LAND FORMING PART OF 2 HIGHFIELD DRIVE,
ICKENHAM, MIDDLESEX

Scale Bar

0

1

2

3

4

5

6

7

8

9

10

Meters

1:100@A2



THE GILLETT MACLEOD PARTNERSHIP
Chartered Architects & Town Planning Consultants
1 High Road Old Eastcote Pinner Middlesex HA5 2EW tel. 0208 868 1333

Drg. No. 09/2507/101

Scale 1:100

Date 10/04/09

Drawn by A. Smith

REVISION	
B	
drawn by	E