



Revisions	
A	All trees at the front retained 07/08/25
B	Green roof added 11/06/25
C	Roof layout adjusted 28/07/25
D	Green roof removed, original roof kept filled rear corner 04/03/26

Scale Bar 1:200@A2  
0 1 2 3 4 5 6 7 8 9 10  
Meters

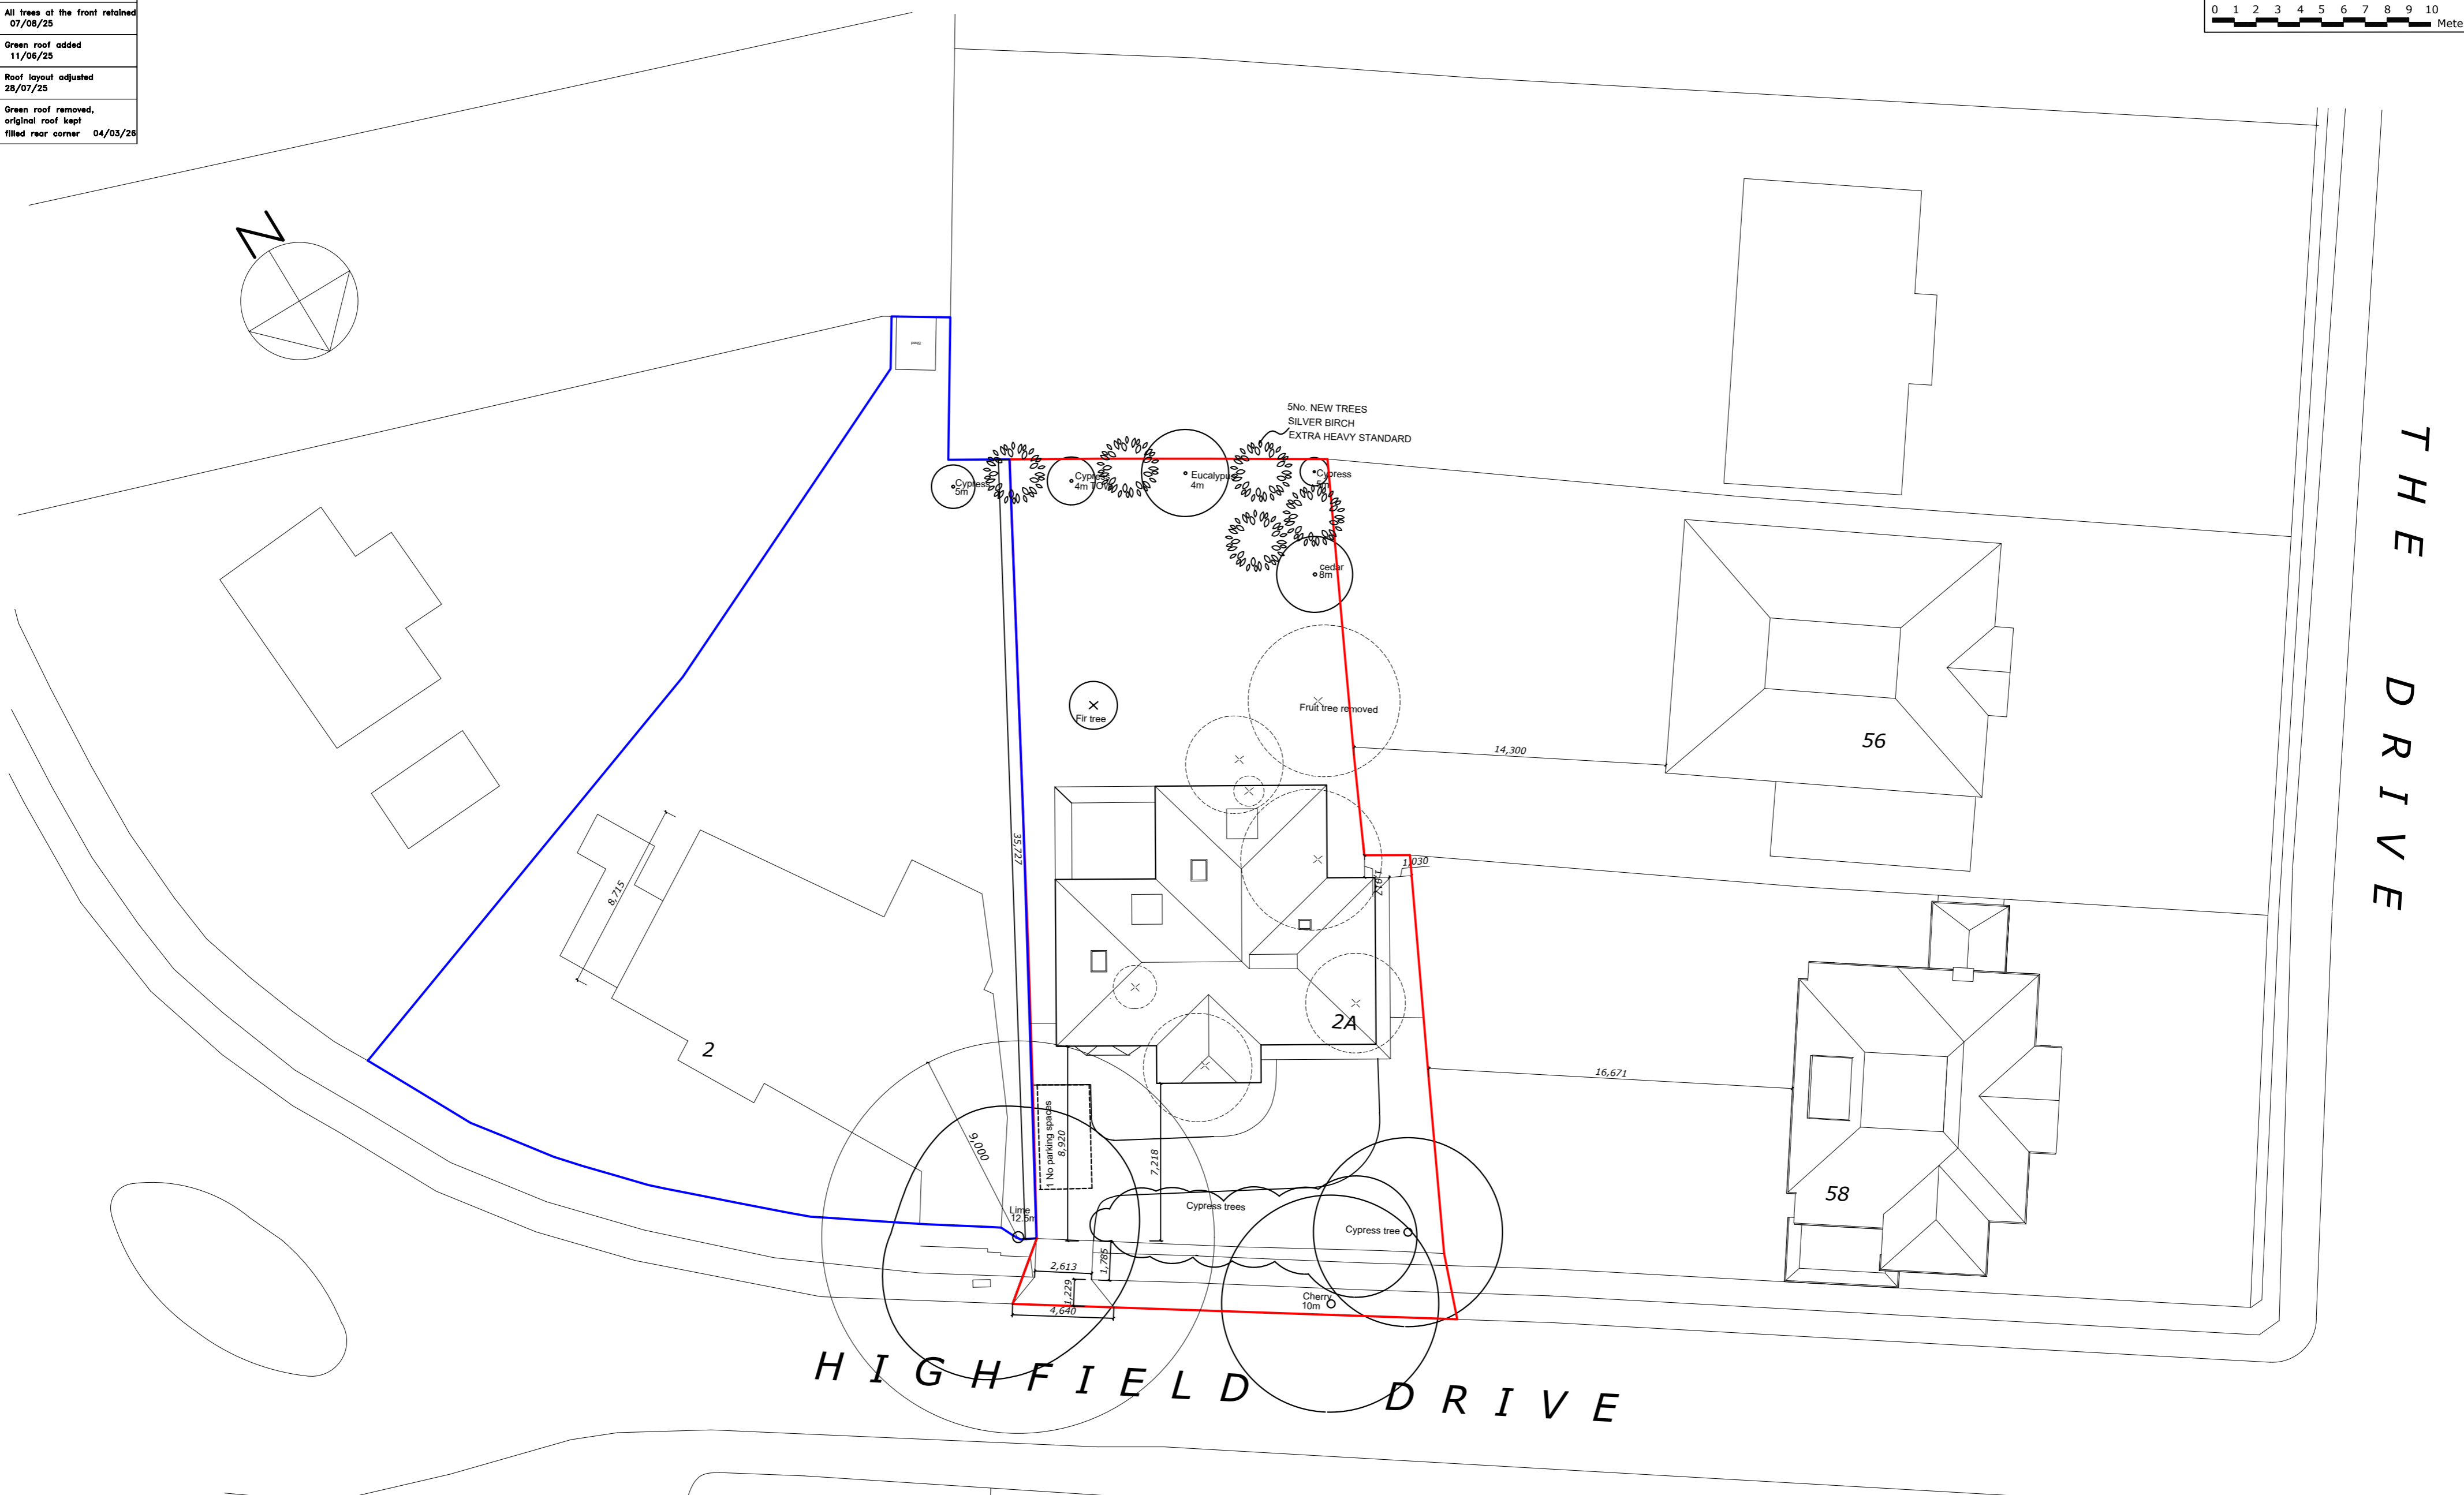

LAND FORMING PART OF 2 HIGHFIELD DRIVE, ICKENHAM, MIDDLESEX

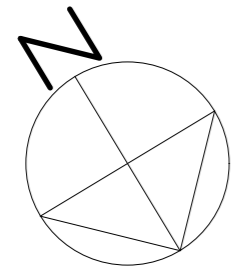

THE GILLETT MACLEOD PARTNERSHIP  
Chartered Architects & Town Planning Consultants  
1 High Road Old Eastcote Pinner Middlesex HA5 2EW tel. 0208 868 1333

Drg. No. 09/2507/01<sup>D</sup>  
Scale 1:200@A2  
Date 04/03/26  
Drawn by KH

REVISION
D
(C) drawer

SITE PLAN