


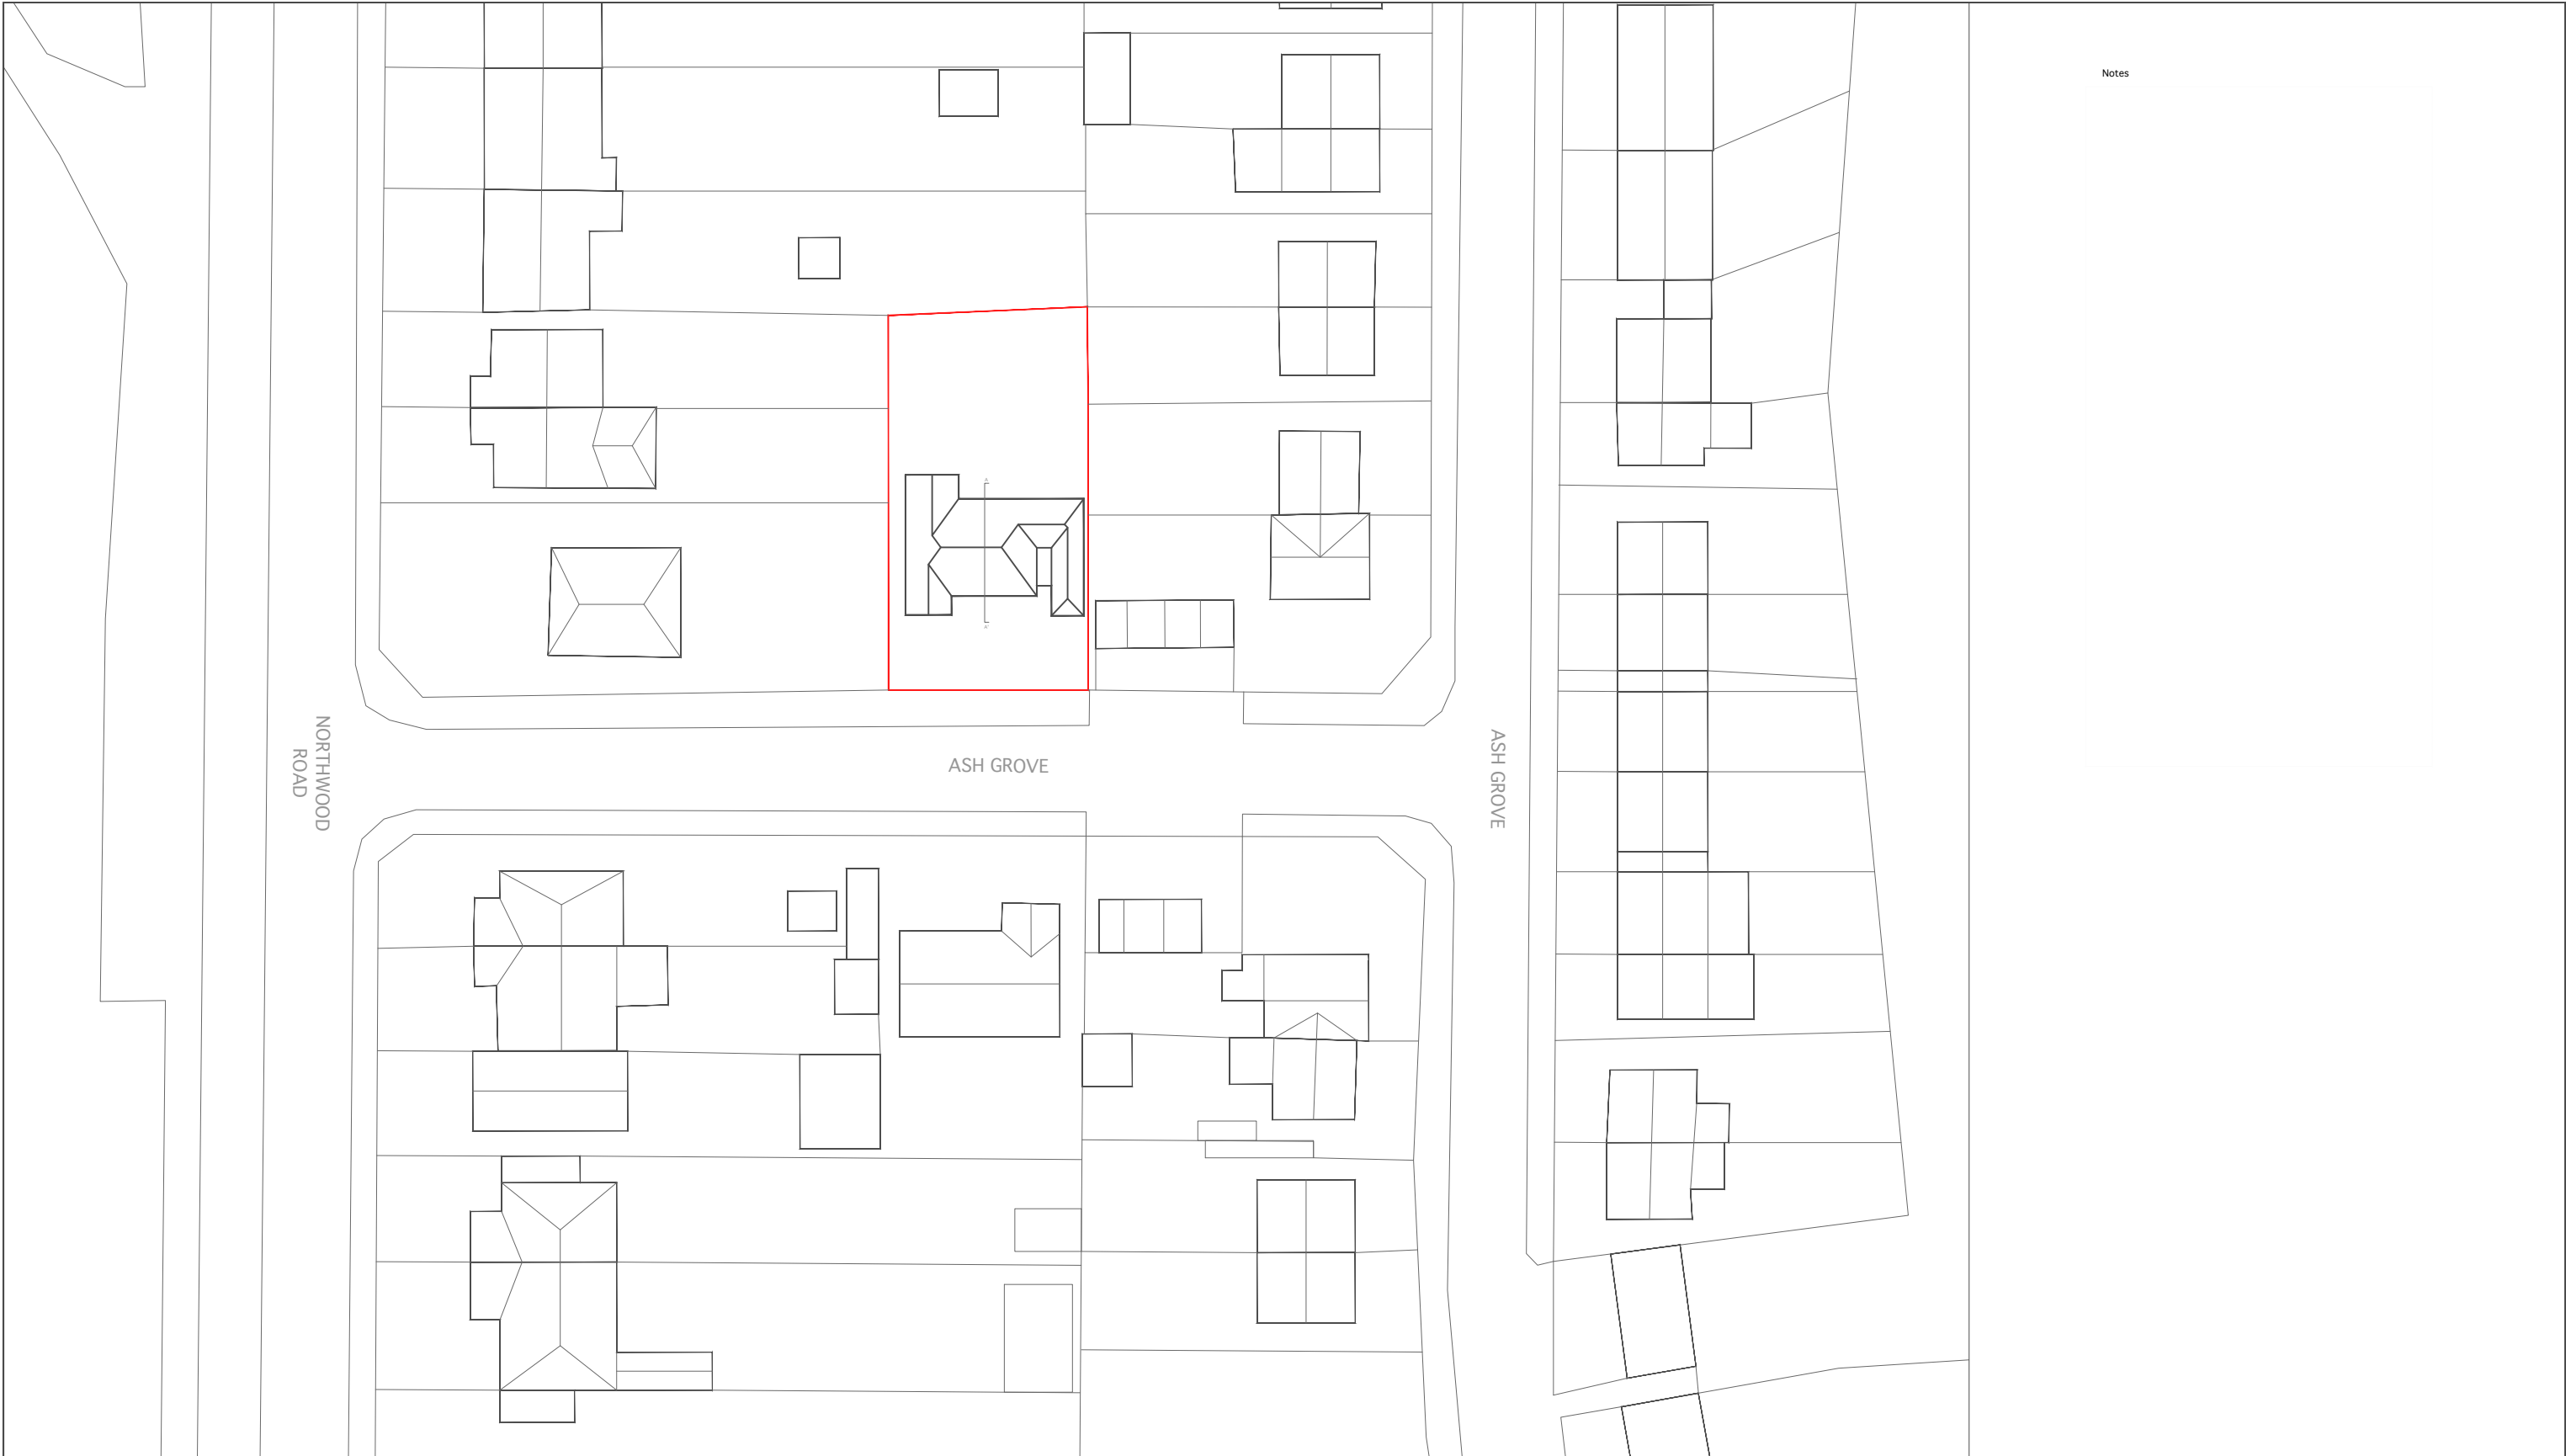

Notes



Project			
47A Ash Grove, Harefield, Uxbridge UB9 6EY			
Drawing Title	Existing Site Plan	Drawing Number	E-001
Scale	1.500 @ A3	Date	26/11/2023

Notes

North

For Planning Use Only

