



Existing Ground Floor Plan

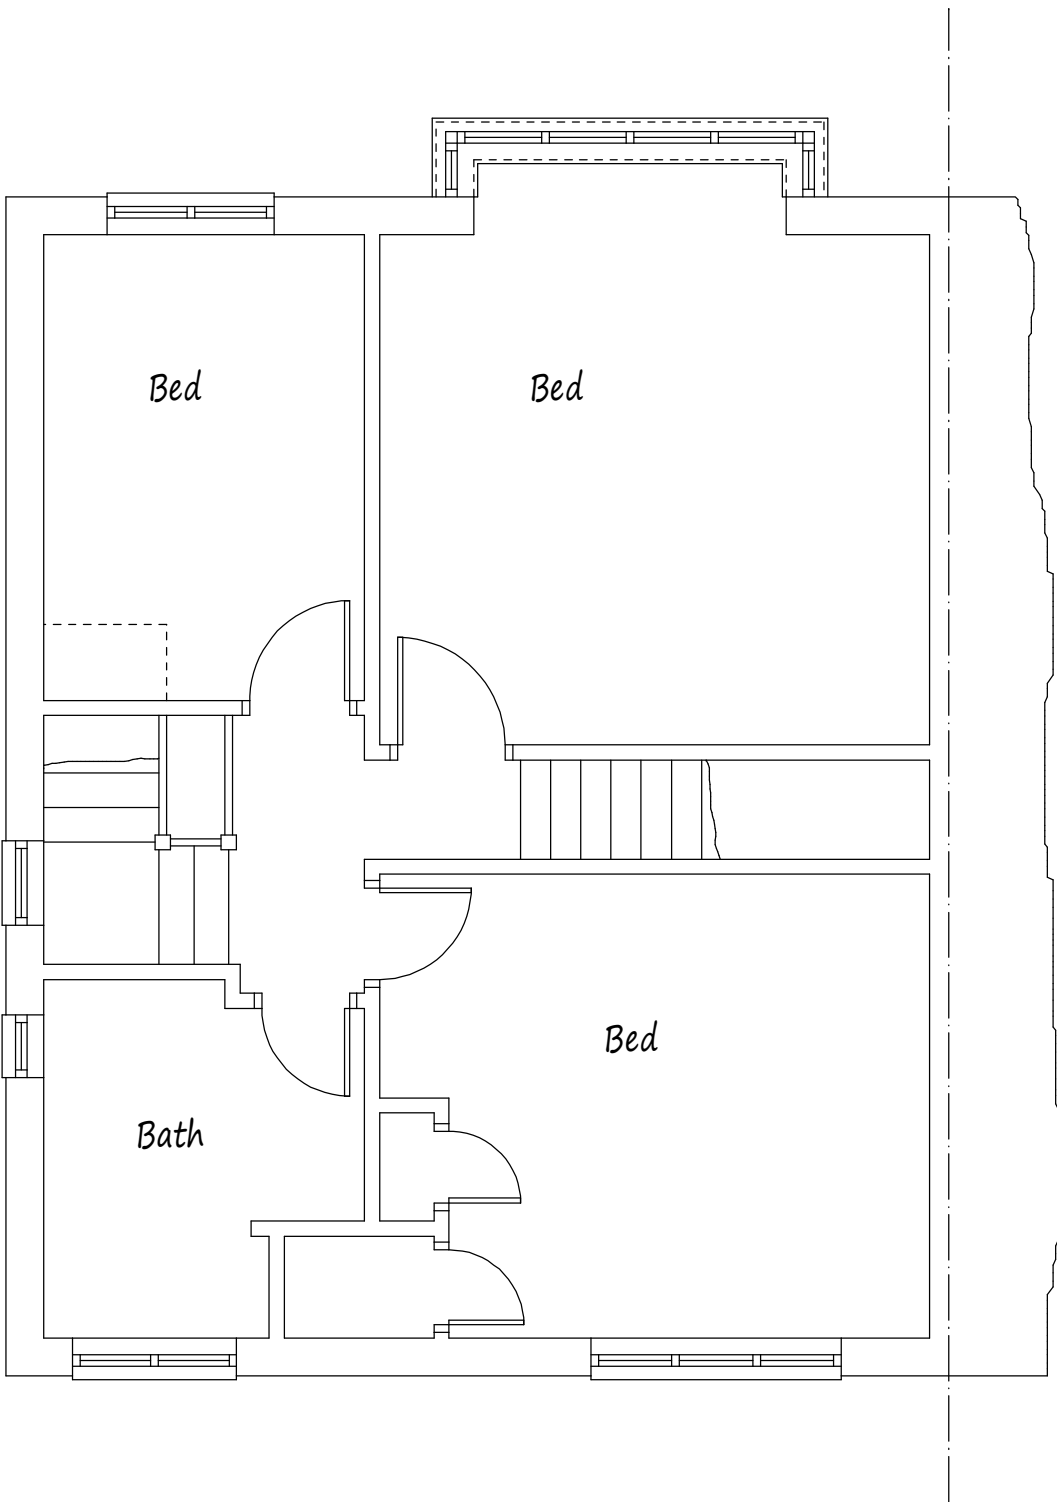


Existing First Floor Plan

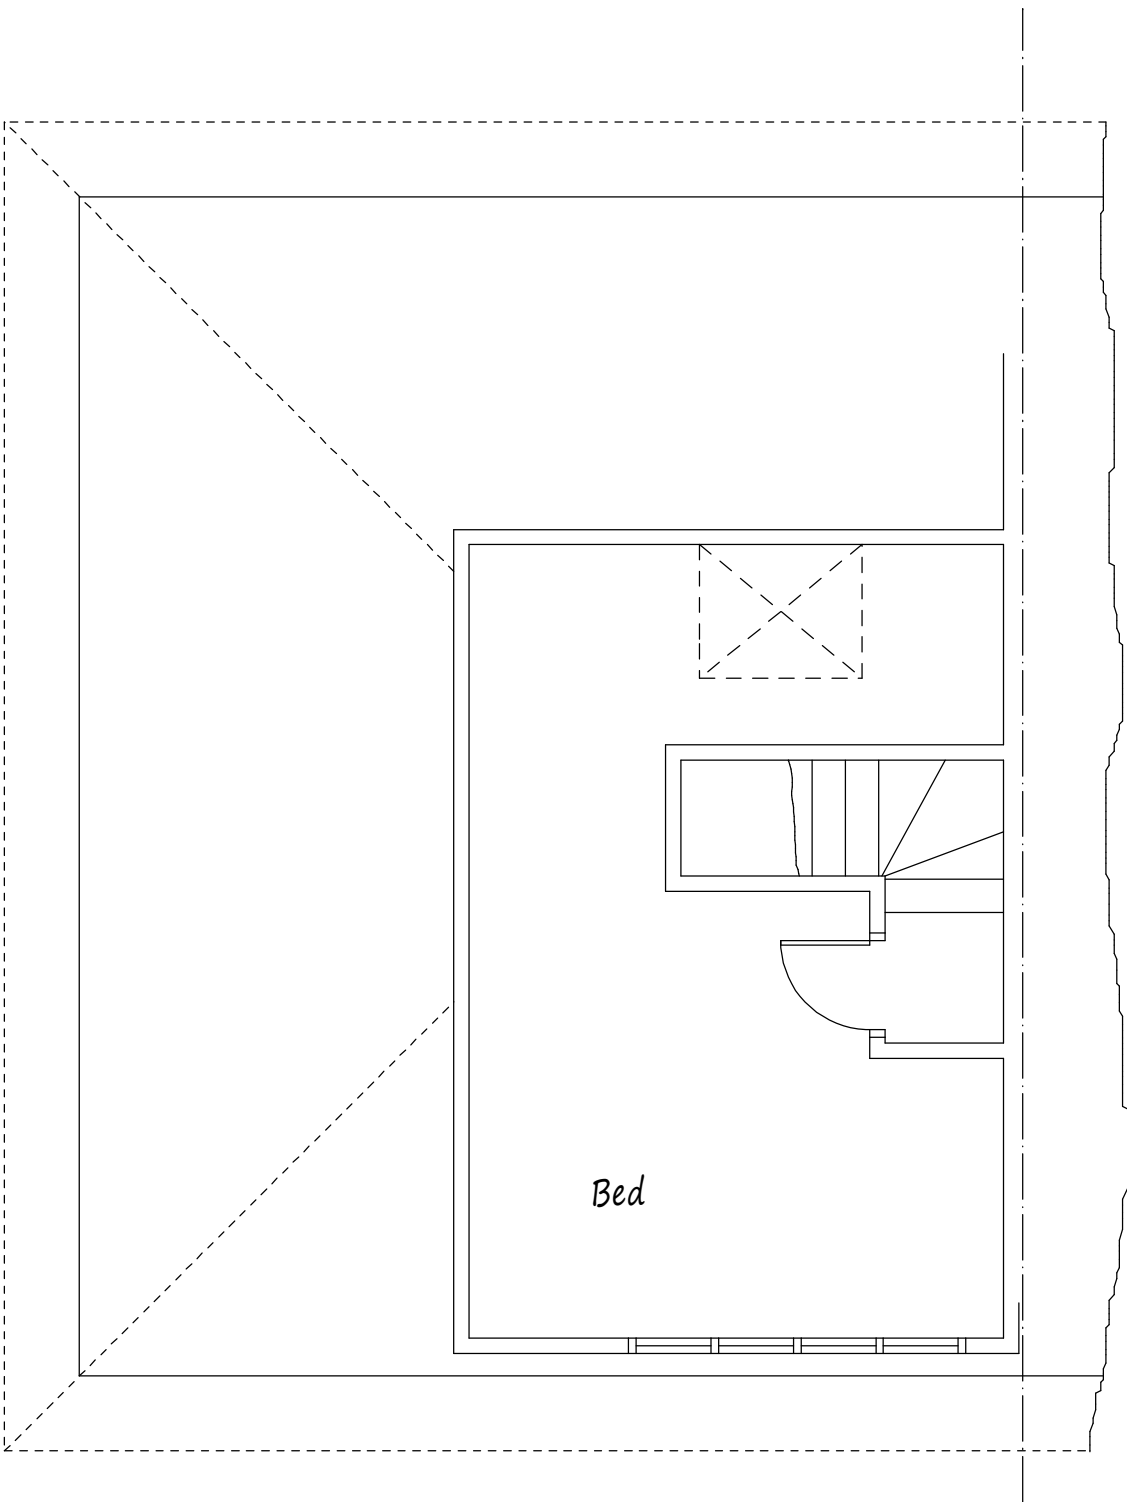

Existing Rooms in Roof Space




Front Elevation

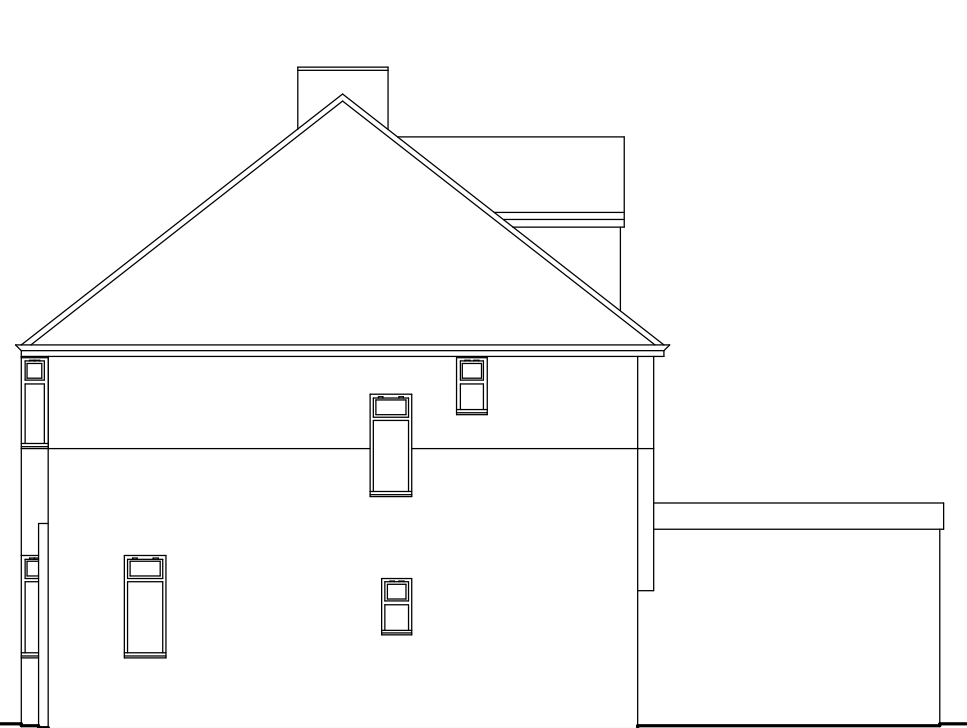


Side Elevation



Rear Elevation

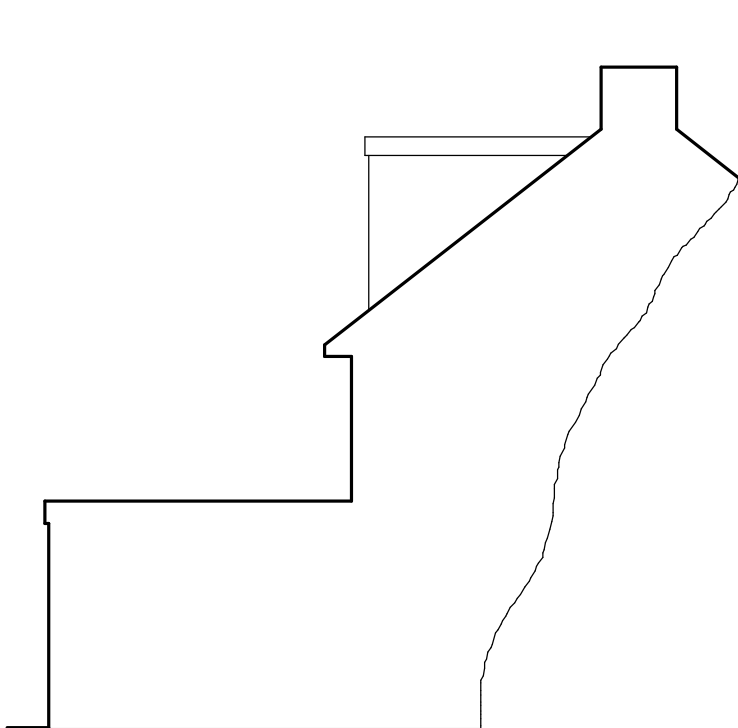

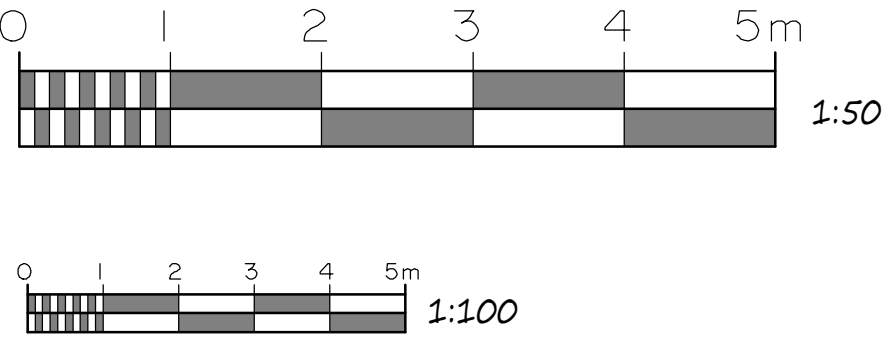


Side Elevation



NOTES:  
All dimensions must be checked on site  
and not scaled from this drawing.

| Date | Revisions |
|------|-----------|
|      |           |
|      |           |
|      |           |

PLANNING



**AODesign**  
Architectural & Building Design

41 Swan Road  
West Drayton  
Middx  
UB7 7JZ  
t. 07956 391348  
e. aodesign@btinternet.com

Client  
Keith Antony Wells

Job Title  
  
36 Whiteheath Avenue  
Ruislip  
Middlesex

Drawing Title  
  
Existing Details

Scale  
1:50, 1:100

Date  
MAR 2025

Drawn by  
AOD

Drg No.  
36WHIT/01