



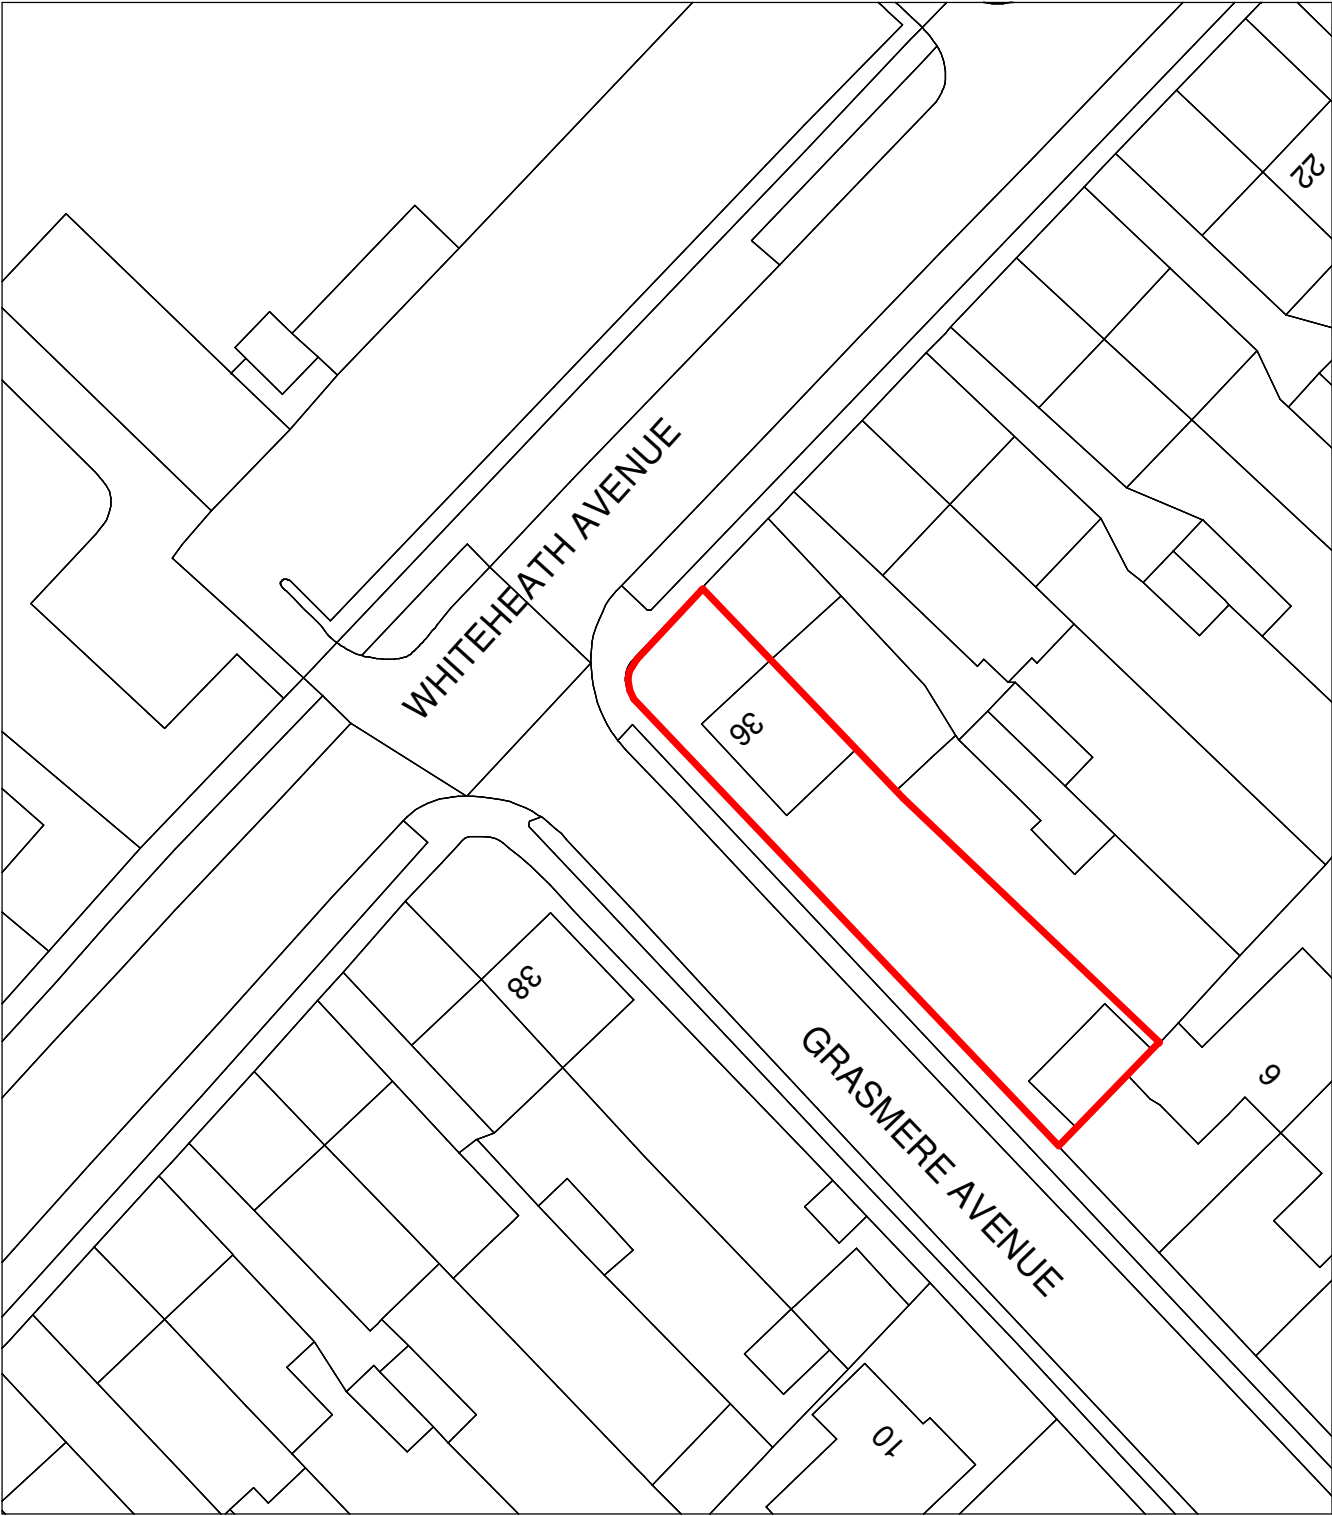

Block Plan 1:500

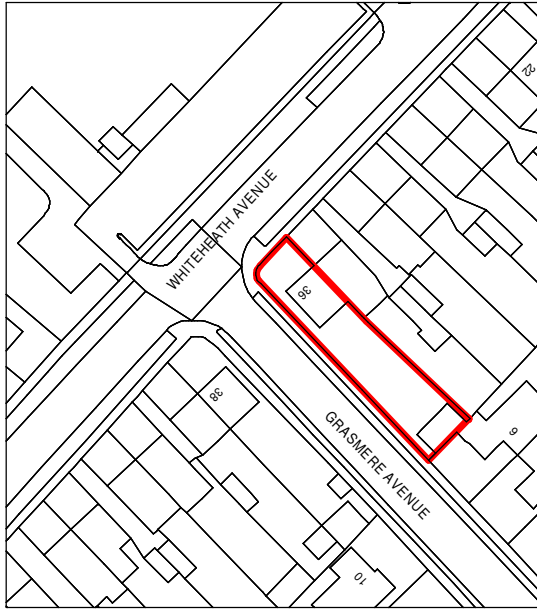

Site Plan 1:1250

Date	Revisions	

PLANNING



AOD
design

Architectural & Building Design

41 Swan Road
West Drayton
Middx
UB7 7JZ

t. 07956 391348
e. aodesign@btinternet.com

Client
Keith Antony Wells

Job Title
**36 Whiteheath Avenue
Ruislip
Middlesex**

Drawing Title
Site/Block Plan

Scale
1:500 : 1250 @ A3

Date April 2025	Drawn by AOD
--------------------	-----------------

Drg No.
36WHIT/05