



NOTES:
All dimensions must be checked on site
and not scaled from this drawing.

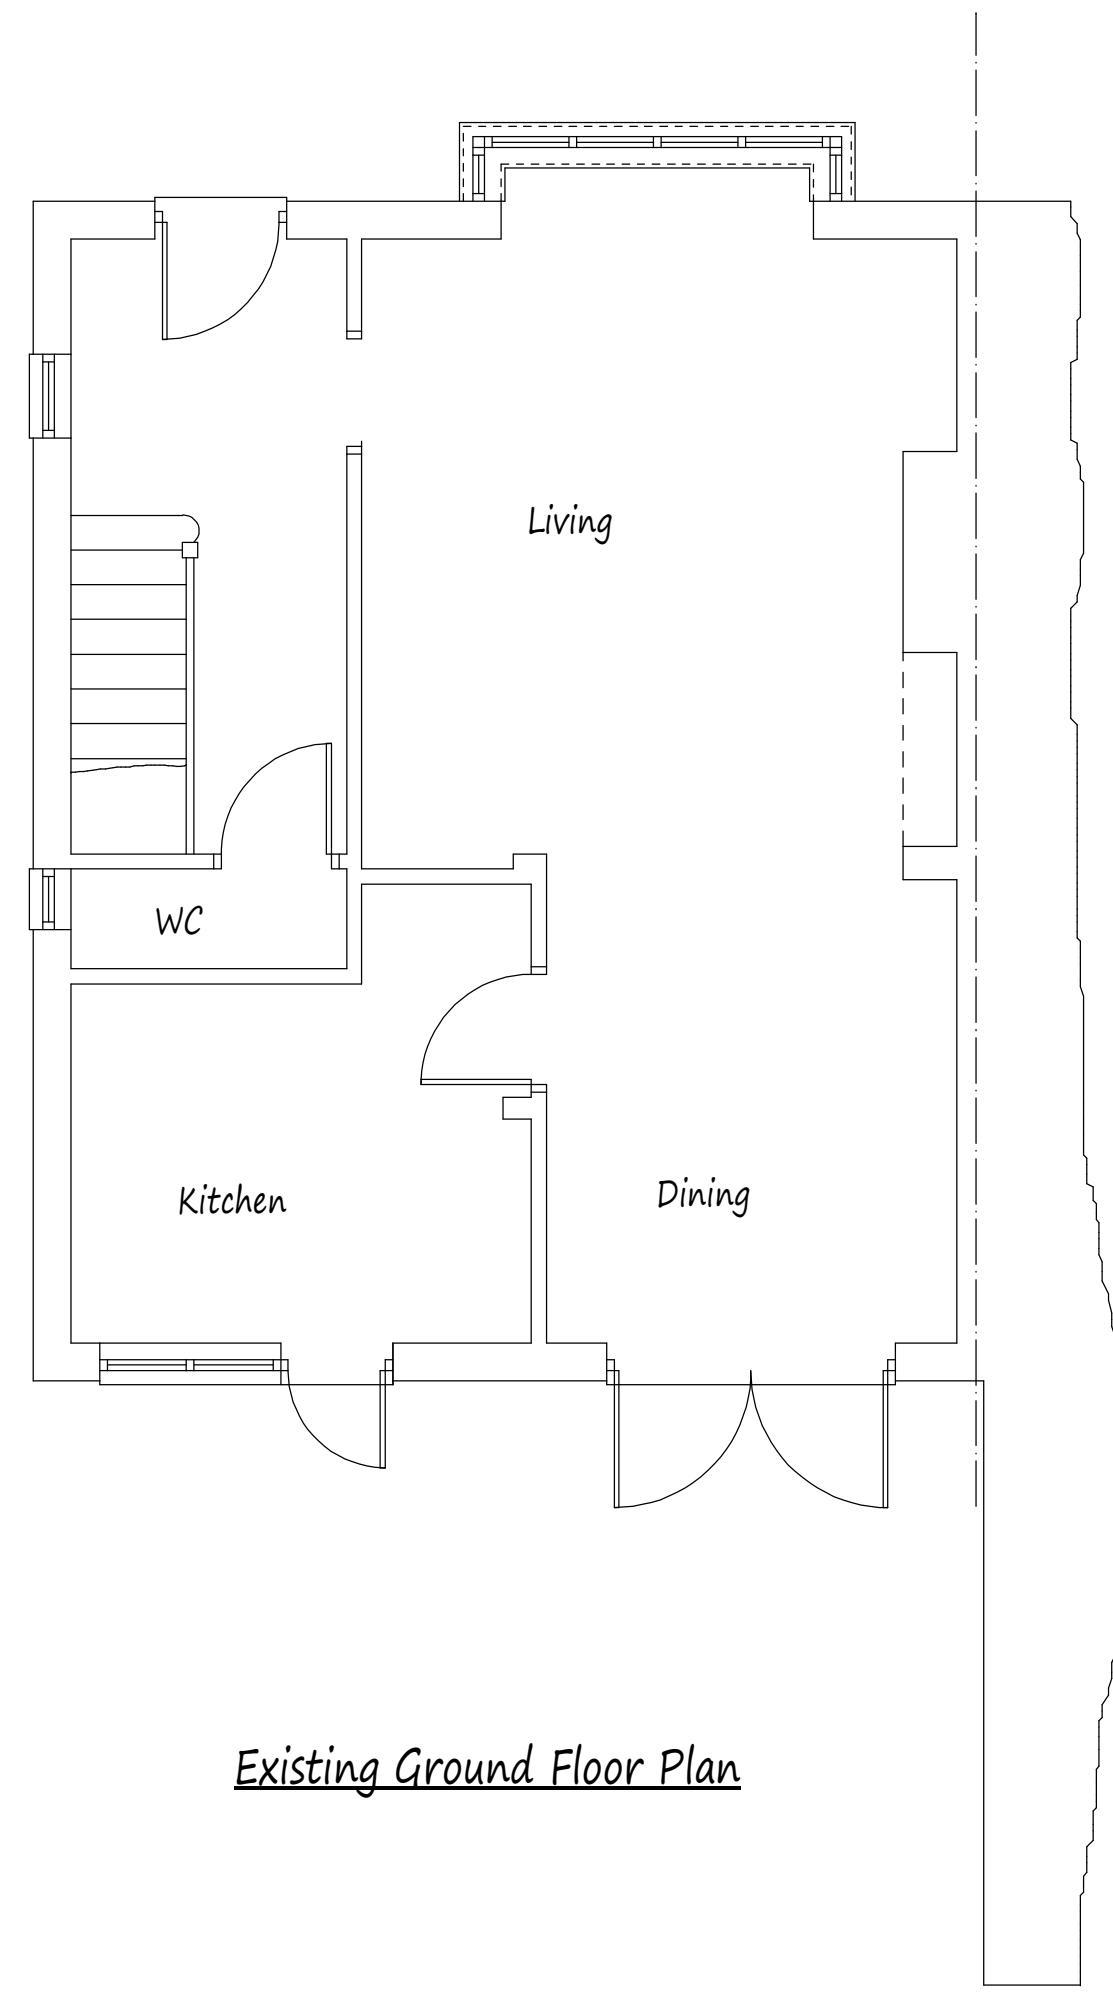


Existing Ground Floor Plan

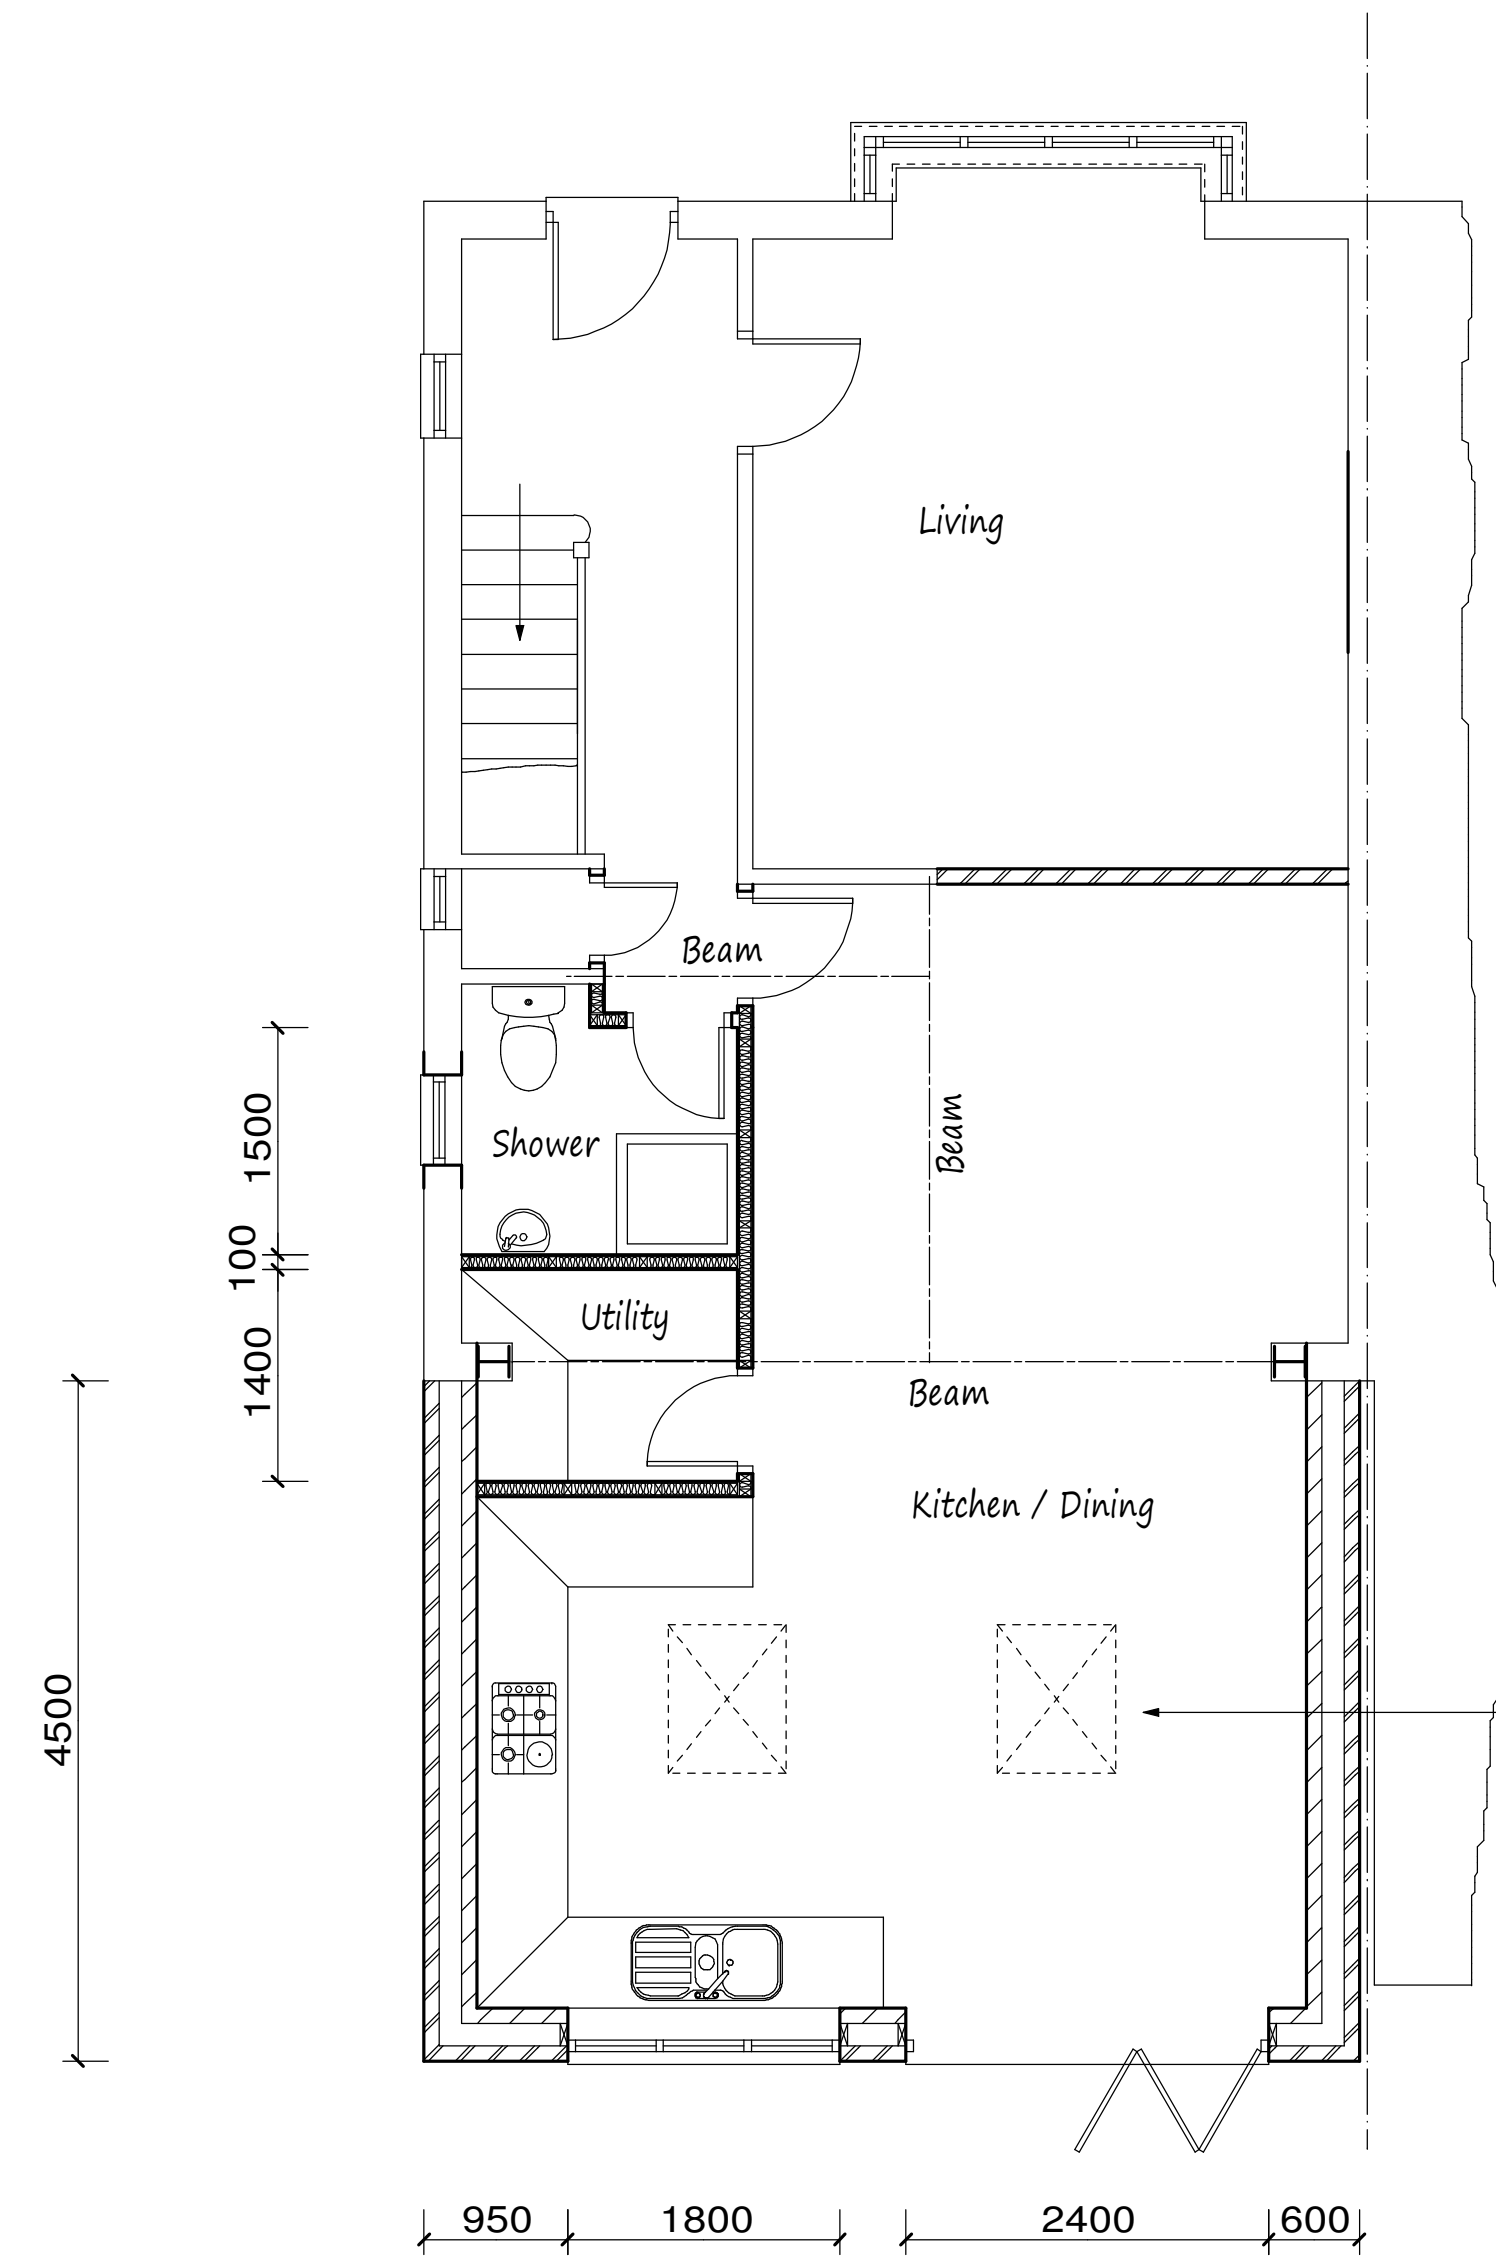

Proposed Ground Floor Plan

2No roof lights in proposed
flat roof shown dotted.


Existing Elevations

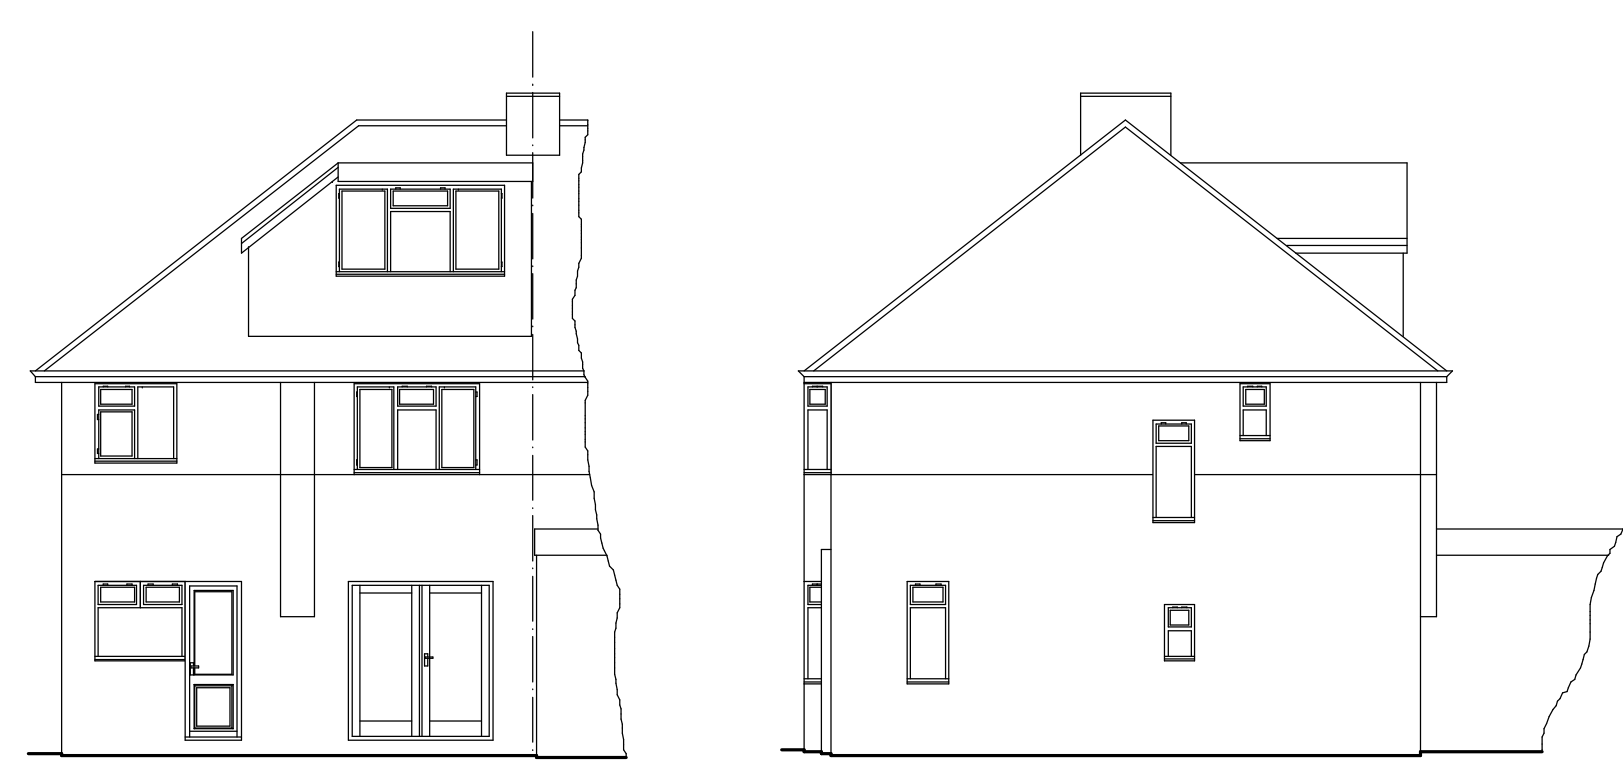

Rear Elevation

Side Elevation

Proposed Elevations - All Materials to Match Existing

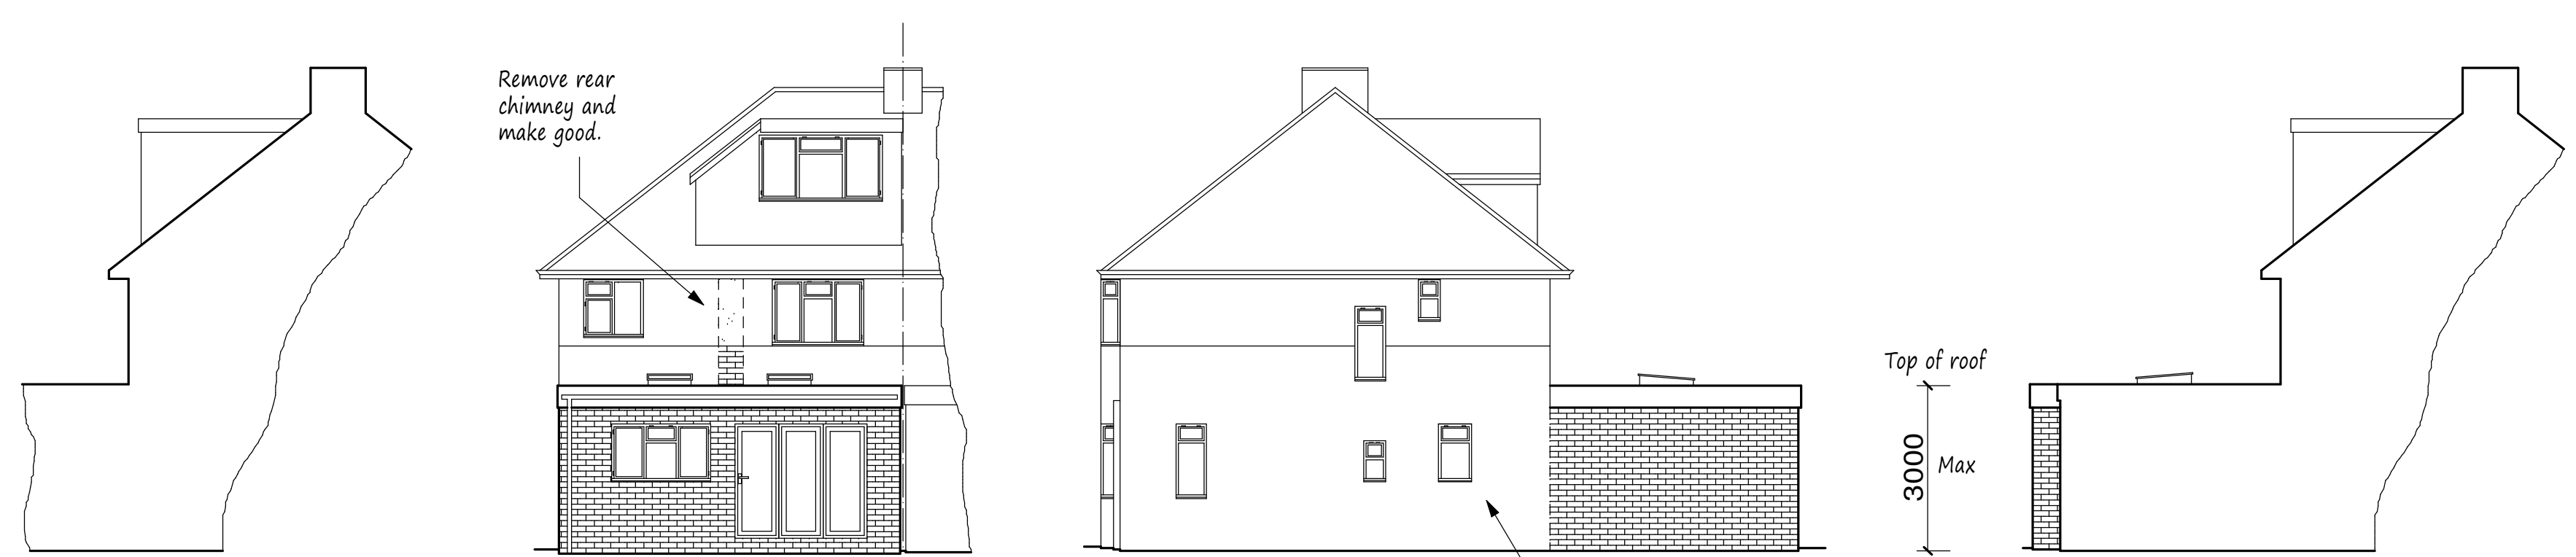

Rear Elevation

Side Elevation

Side Elevation

Drawing Title
Proposed Single Storey
Rear Extension.

Scale
1:50, 1:100

Date
MAR 2025

Drawn by
AOD

Drg No.
36WHIT/03