




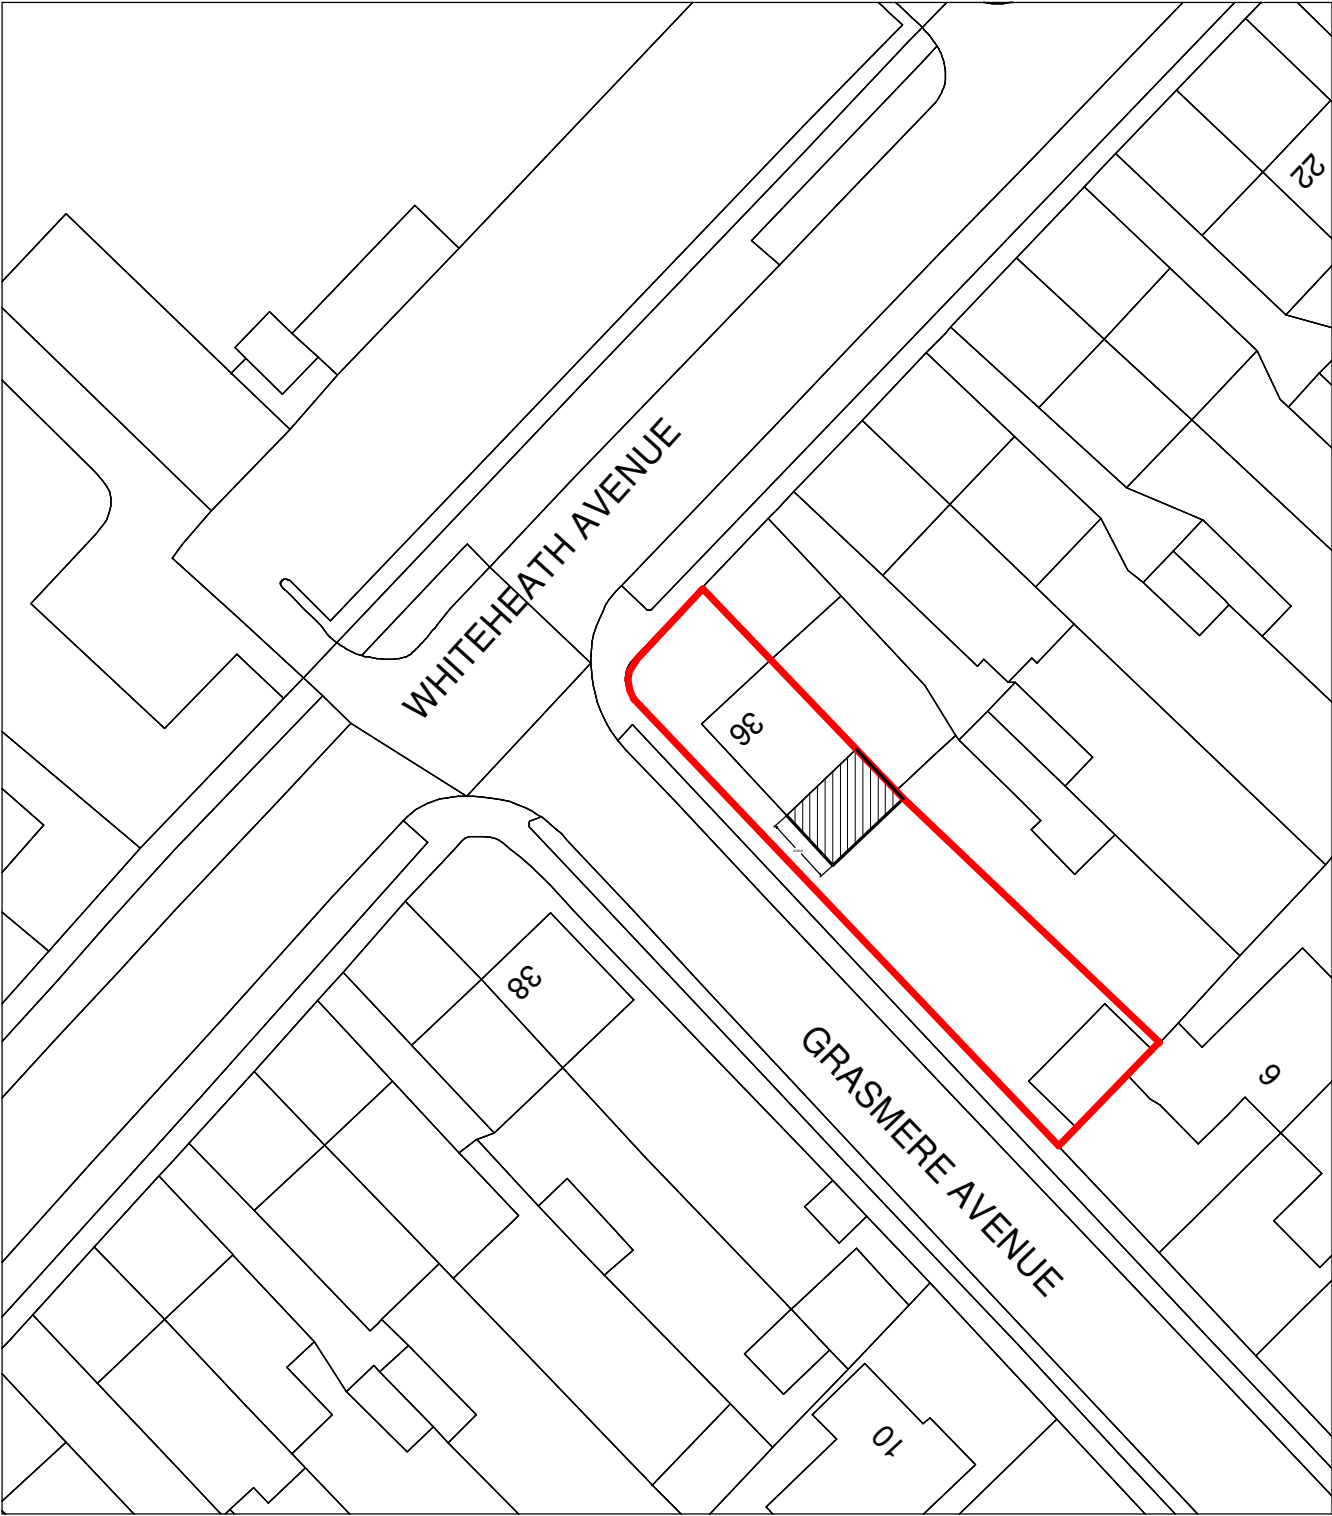

Block Plan 1:500

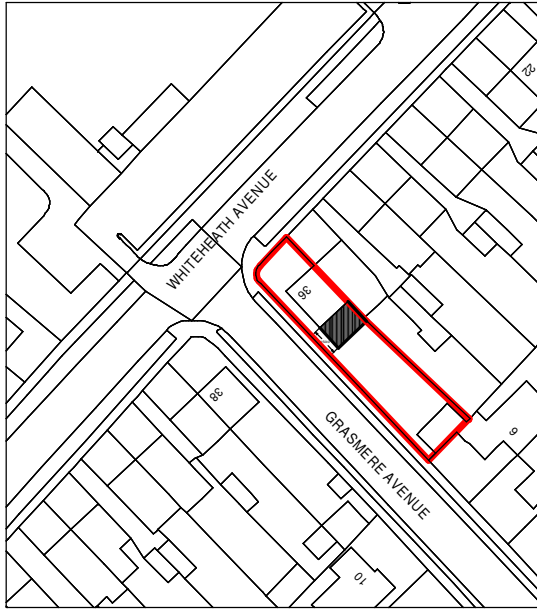

Site Plan 1:1250

 

Date	Revisions	

PLANNING



AOD
design

Architectural & Building Design

41 Swan Road
West Drayton
Middx
UB7 7JZ

t. 07956 391348
e. aodesign@btinternet.com

Client

Keith Antony Wells

Job Title

36 Whiteheath Avenue
Ruislip
Middlesex

Drawing Title

Site/Block Plan

Scale

1:500 : 1250 @ A3

Date

April 2025

Drawn by

AOD

Drg No.

36WHIT/04