


NOTES RELATING TO THIS DRAWING


ALL DIMENSIONS ARE TO BE CHECKED ON SITE PRIOR TO COMMENCEMENT OF ANY WORKS, AND ANY DISCREPANCIES REPORTED IMMEDIATELY TO THE ARCHITECT/DISIGNER.

THIS DRAWING IS TO BE READ IN CONJUNCTION WITH ALL OTHER DESIGN TEAM DETAILS AND SPECIFICATIONS.


DO NOT SCALE FROM DRAWINGS, EXCEPT FOR THE PURPOSES OF PLANNING ASSESSMENT.

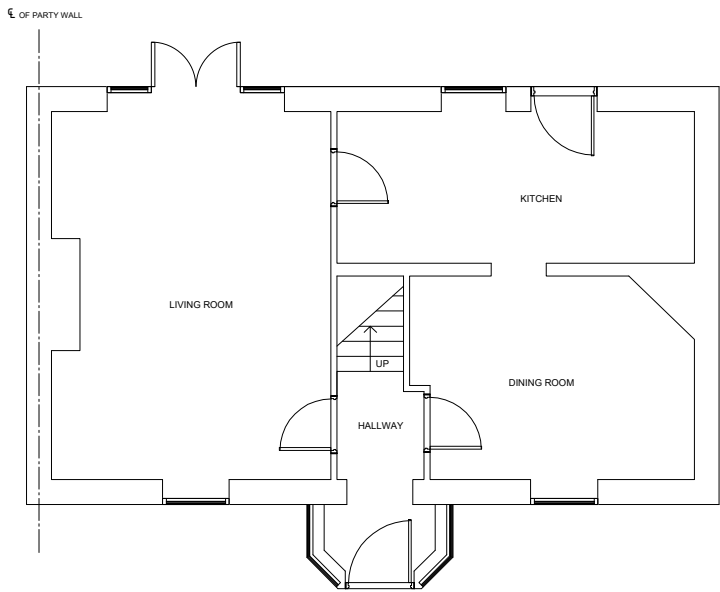

GROUND FLOOR (existing)  
Scale 1:100

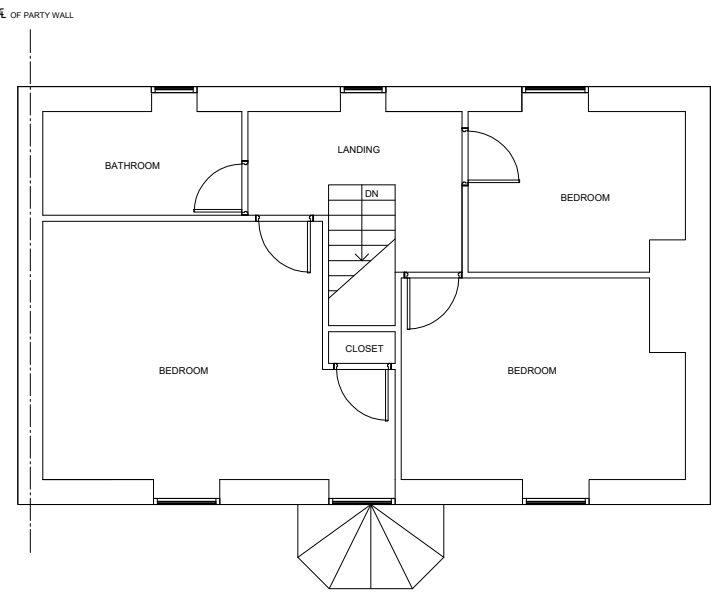


FIRST FLOOR (existing)  
Scale 1:100

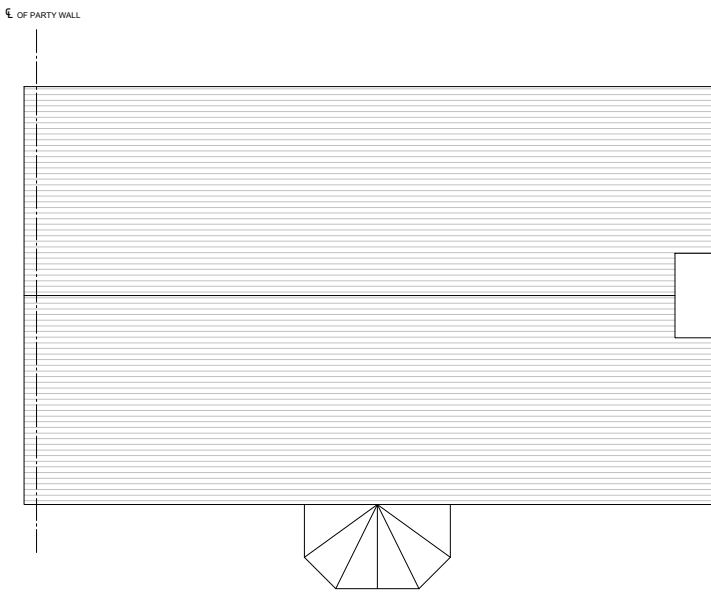


ROOF PLAN (existing)  
Scale 1:100




FRONT ELEVATION (existing)  
Scale 1:100

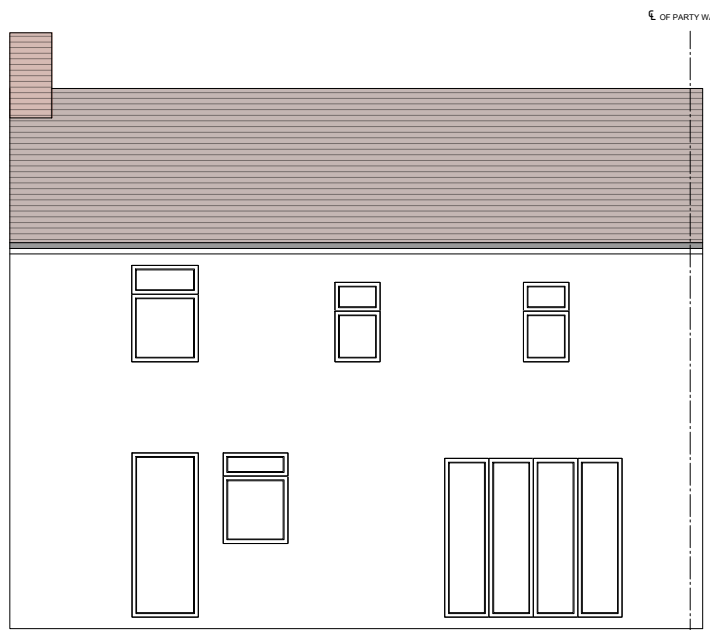

REAR ELEVATION (existing)  
Scale 1:100

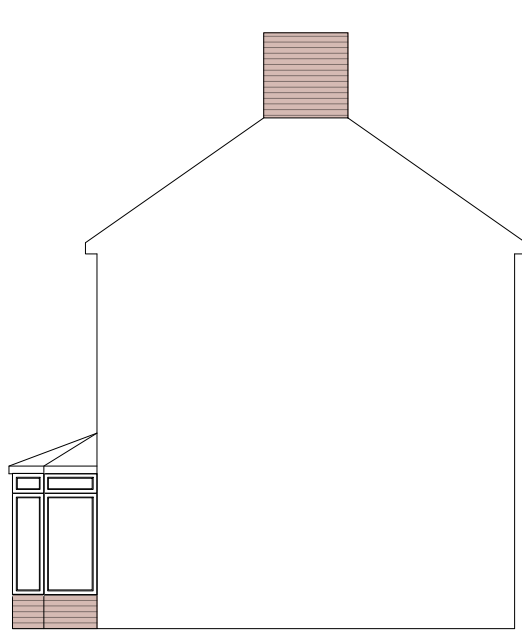


SIDE ELEVATION 1 (existing)  
Scale 1:100

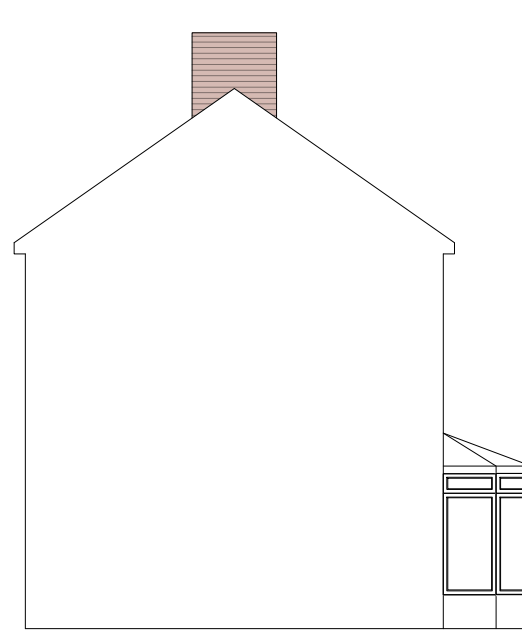

SIDE ELEVATION 2 (existing)  
Scale 1:100

LEGEND:

RETAINED STRUCTURE

 

| Rev. | Description           | By | Chkd. | Date   |
|------|-----------------------|----|-------|--------|
| P1   | ISSUE FOR INFORMATION | SS | SS    | OCT 22 |

|                 |                                     |             |        |
|-----------------|-------------------------------------|-------------|--------|
| Title:          | ISSUE FOR INFORMATION               |             |        |
| Client:         |                                     |             |        |
| Project:        | 28 TOWNFIELD SQUARE, HAYES, UB3 2EX |             |        |
| Drawing:        | EXISTING PLANS AND ELEVATIONS       |             |        |
| Drawn:          | SS                                  | Chkd:       | SS     |
| Drawing Status: | PRELIMINARY ISSUE                   | Rev.        | P1     |
| Scale:          | Noted @ A2                          | Date        | OCT 22 |
| Job No.         | PSD/2022/276                        | Drawing No. | A01    |