

NOTES RELATING TO THIS DRAWING
ALL DIMENSIONS ARE TO BE CHECKED ON SITE PRIOR TO COMMENCEMENT OF ANY WORKS, AND ANY DISCREPANCIES REPORTED IMMEDIATELY TO THE ARCHITECT/DESIGNER.
THIS DRAWING IS TO BE READ IN CONJUNCTION WITH ALL OTHER DESIGN TEAM DETAILS AND SPECIFICATIONS.
DO NOT SCALE FROM DRAWINGS, EXCEPT FOR THE PURPOSES OF PLANNING ASSESSMENT.


TOWNFIELD

16



REAR GARDEN

EXISTING
FENCED
BOUNDARY TO
BE RETAINED

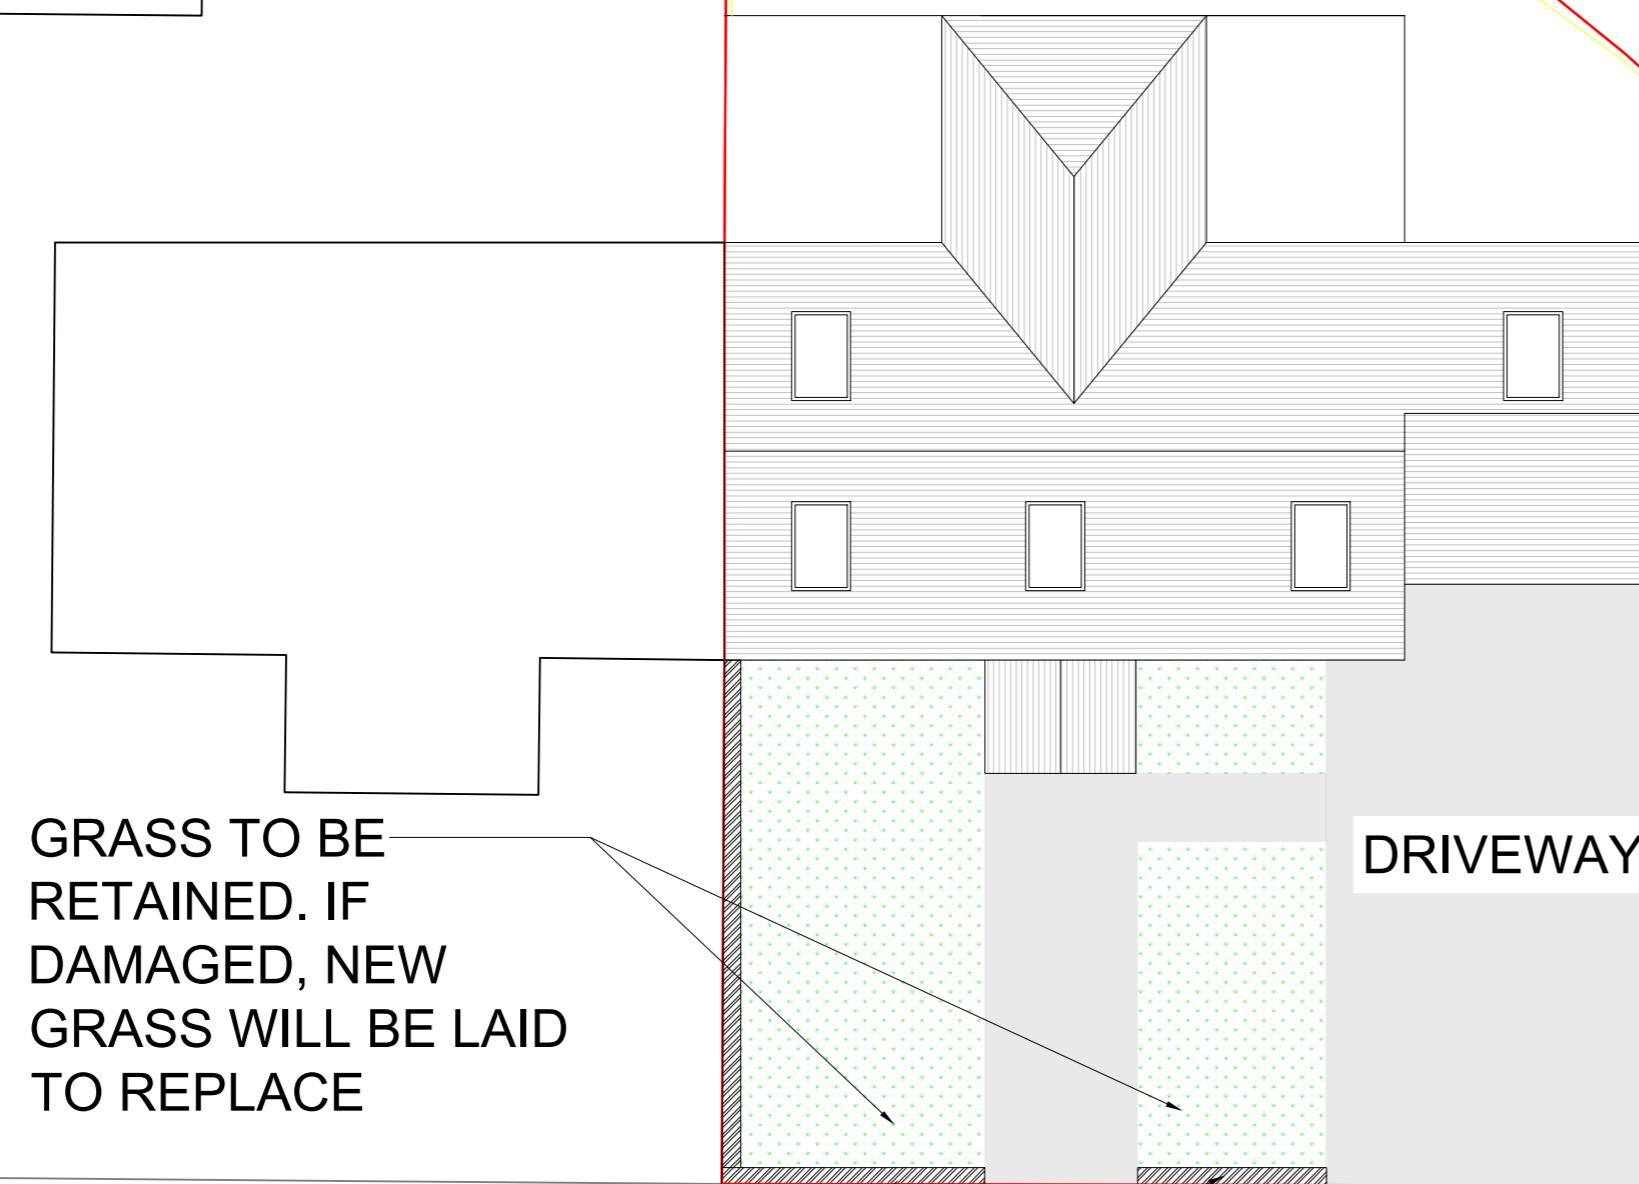


GRASS TO BE
RETAINED. IF
DAMAGED, NEW
GRASS WILL BE LAID
TO REPLACE


SITE PLAN
(proposed)
Scale 1:100

PROPOSED HEDGE
HEIGHT APPROX. 1m

GRASS TO BE
RETAINED. IF
DAMAGED, NEW
GRASS WILL BE LAID
TO REPLACE

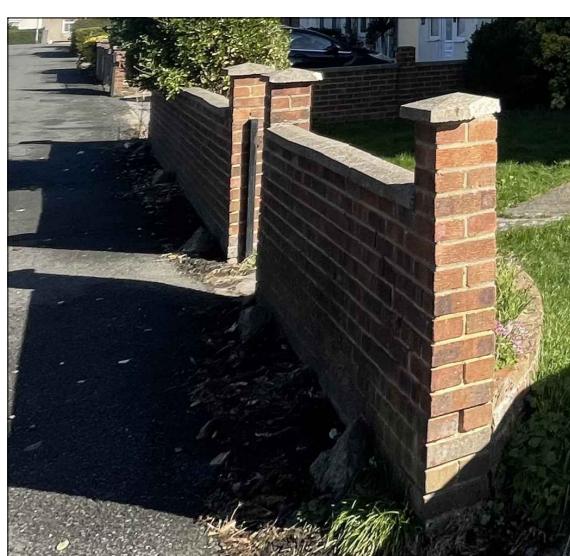

EXISTING BRICK
WALL BOUNDARY TO
BE RETAINED.

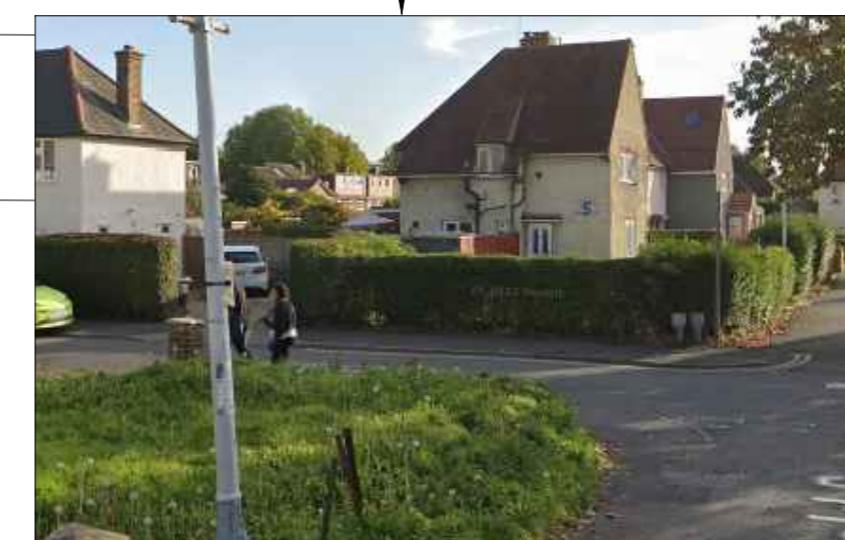

LEGEND:
 RETAINED STRUCTURE
 NEW CAVITY WALL
 NEW STUD WALL
 NEW BLOCKWORK WALL

SCALE BAR FOR 1:100
0.0m 1.0m 2.0m 3.0m 4.0m 5.0m

Rev	Description	By	Chkd	Date
P1	ISSUE FOR INFORMATION	SS	SS	MAY 24

Title:	ISSUE FOR INFORMATION		
Client:			
Project:	28 TOWNFIELD SQUARE, HAYES, UB3 2EX		
Drawing:	PROPOSED LANDSCAPE PLAN		
Draw:	SS	Chkd:	SS
Drawing Status:	PLANNING ISSUE	Rev.	P1
Scale:	Noted @ A2	Date	MAY 24
Job No.	PSD/2022/276	Drawing No.	A04