




Ground Floor

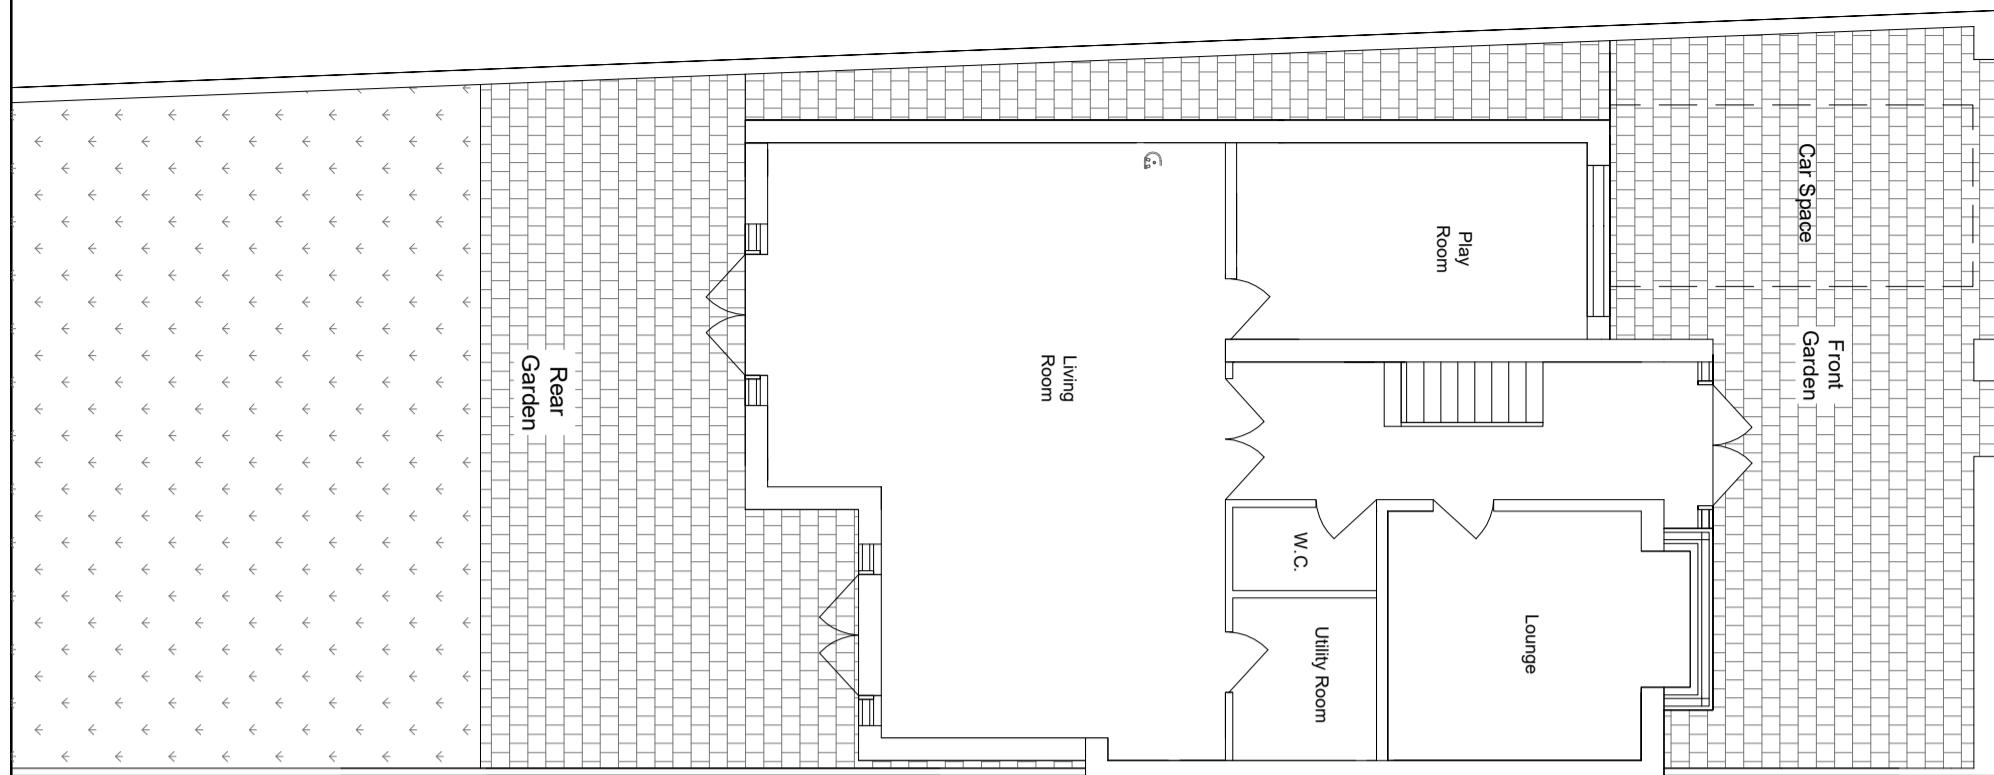


First Floor

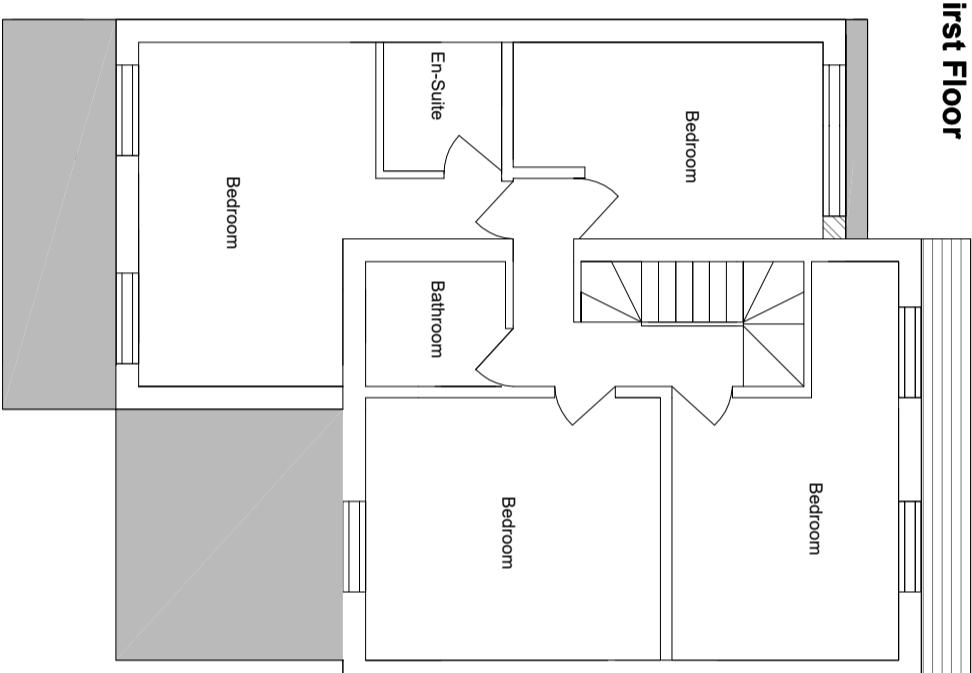

Second Floor

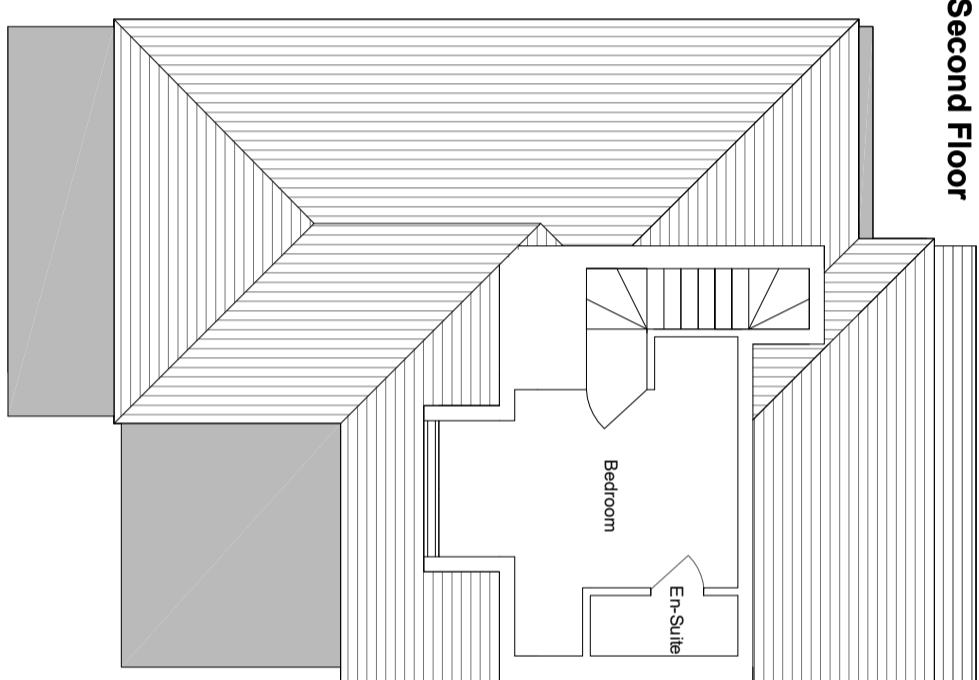


Roof Floor

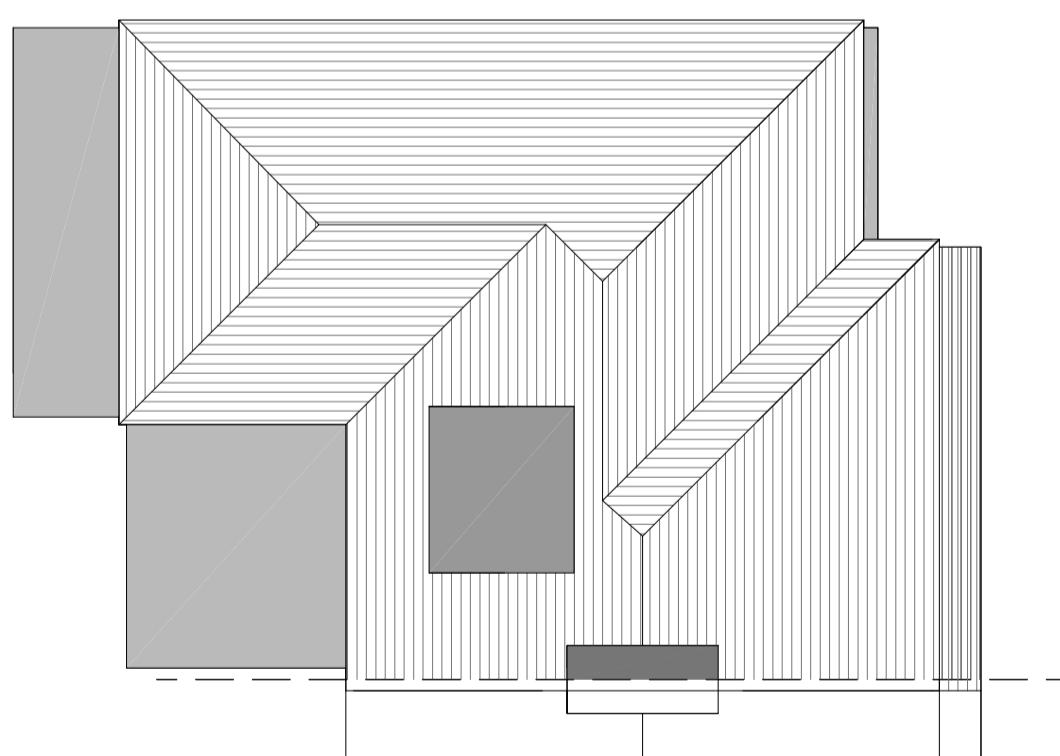

NOTES:


Proposed - Floor Plans

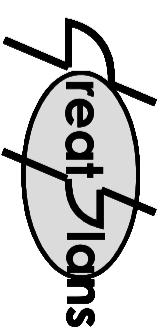

Client:
Location:
129
Wood End Green Road
Hayes
UB3 2SQ

Contacts:
Tel: 07976 928789
E-Mail: joel.gray@creatoplan.co.uk

Scale: 1:100 @ A3

 

Date:	Drawn By:
07-08-24	Joel Gray

Drg No: 03