




Ground Floor

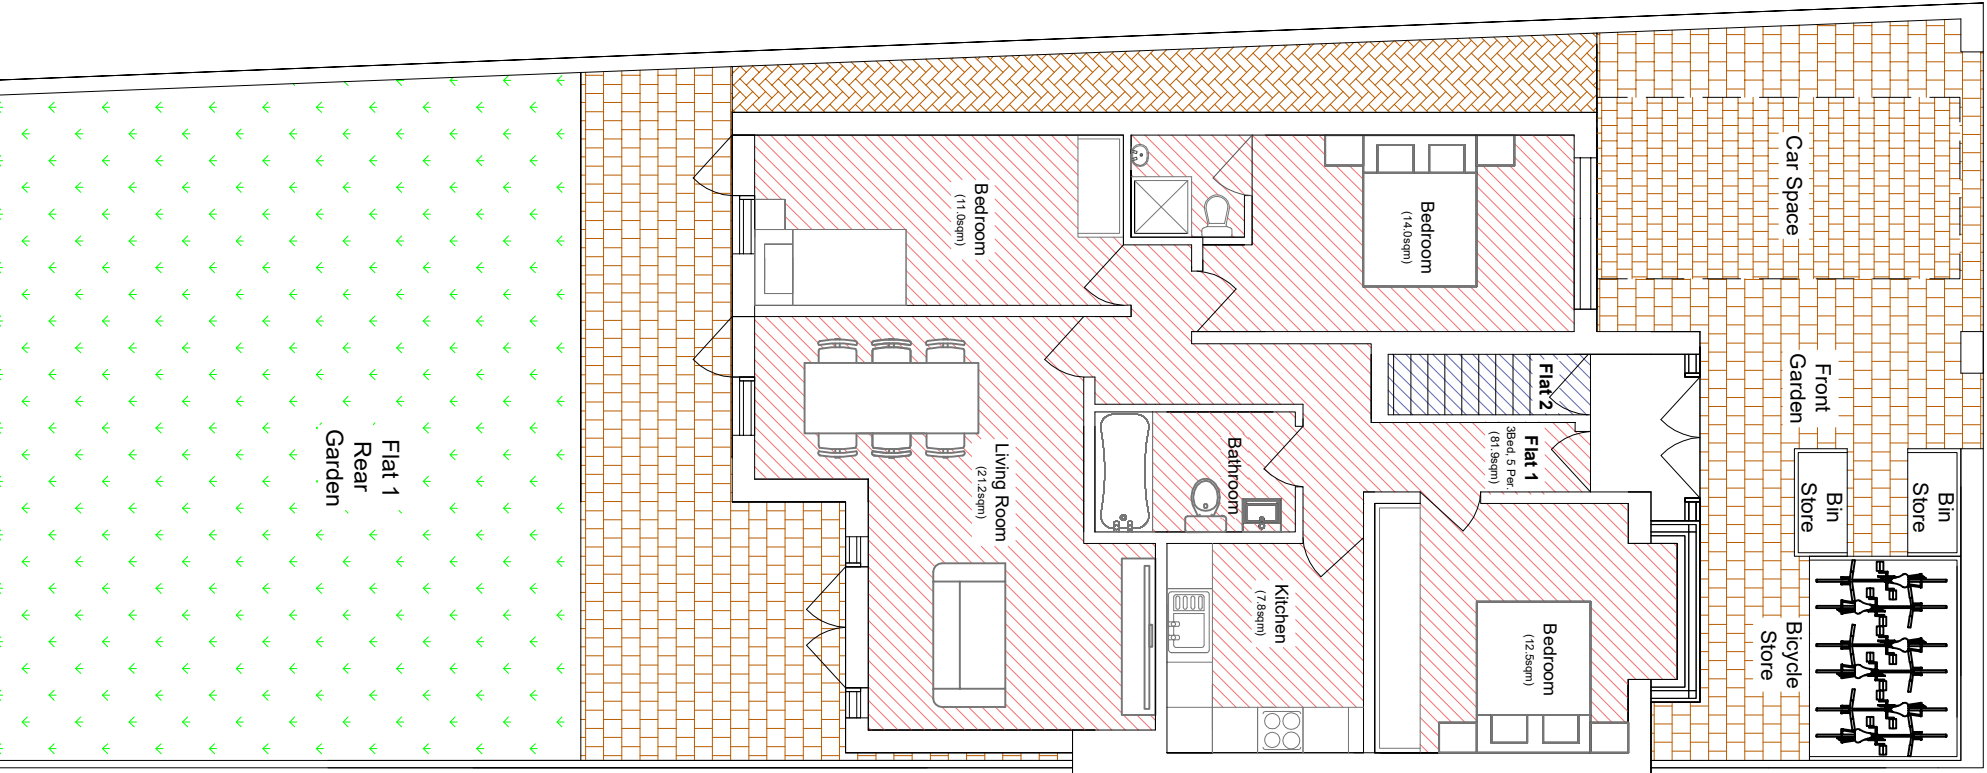


First Floor

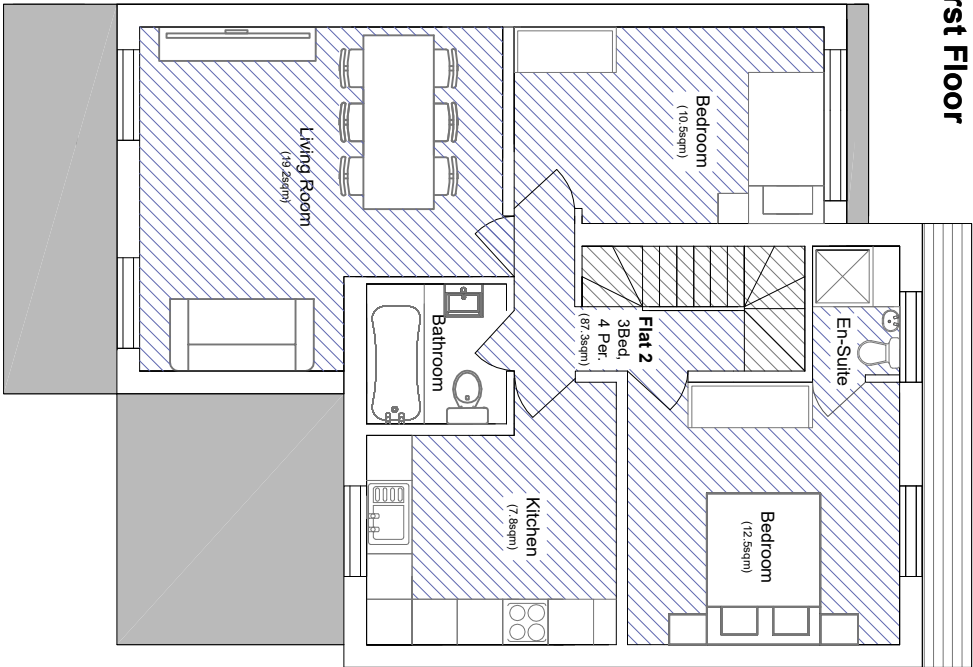

Roof Floor

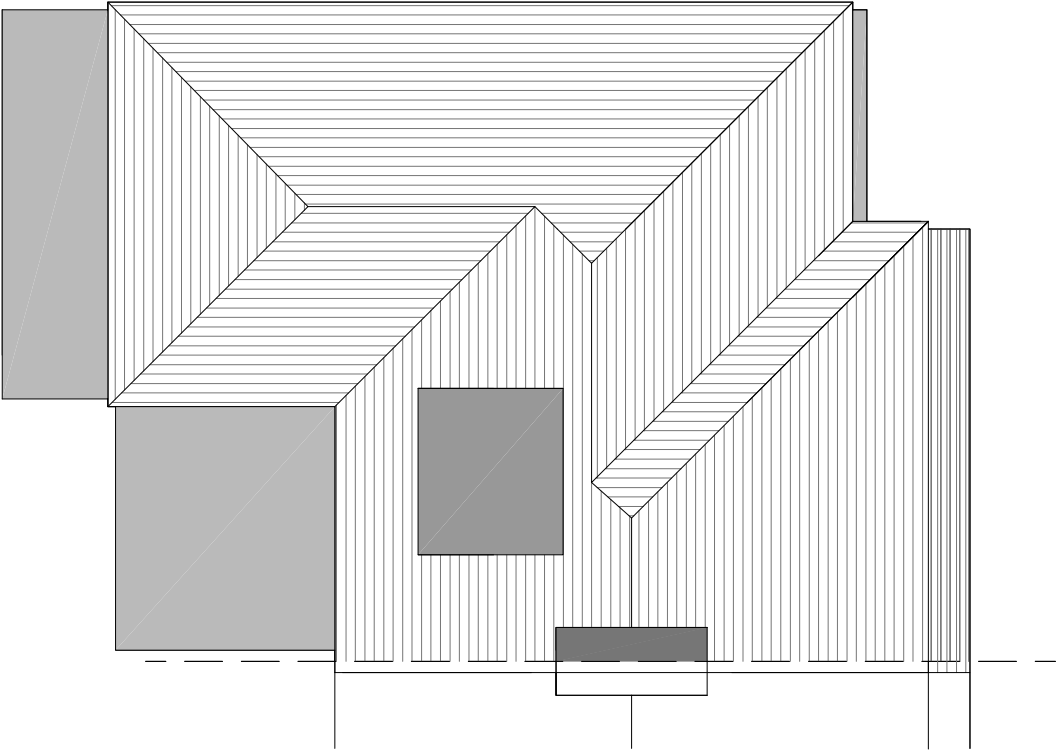


Second Floor

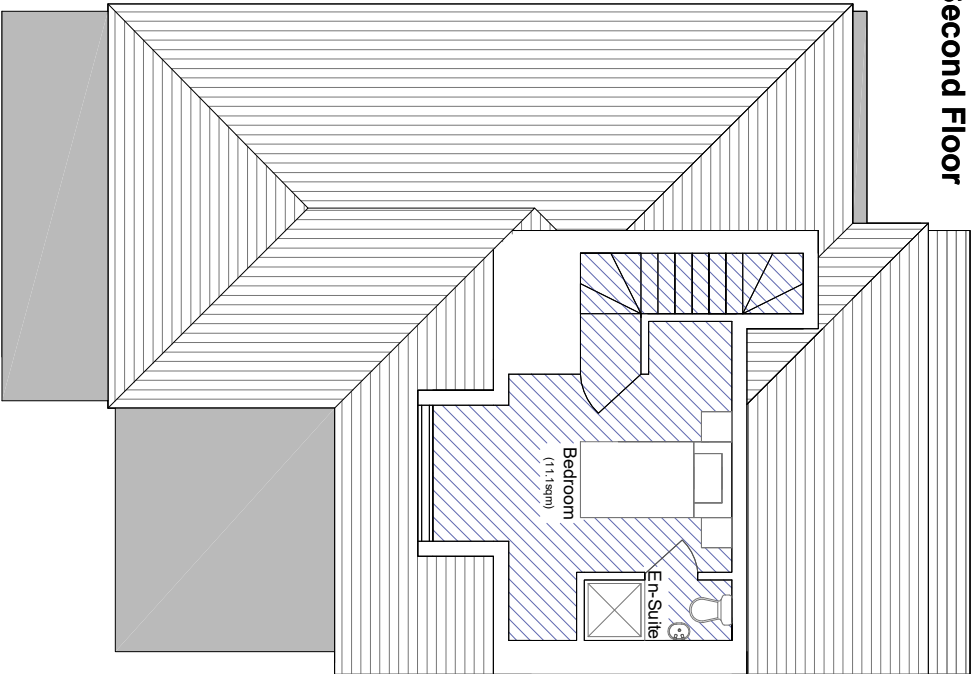

NOTES:

Proposed - Floor Plans

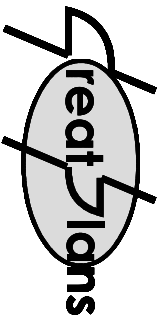


Contacts:
Tel: 07976 928 798
E-Mail: joel.gray@greatplans.co.uk

Client:

Location:
129
Wood End Green Road
Hayes
UB3 2SQ

Scale: 1:100 @ A3

 

Date: Drawn By:

07-08-24

Joel Gray

Drg No: 02