




Ground Floor

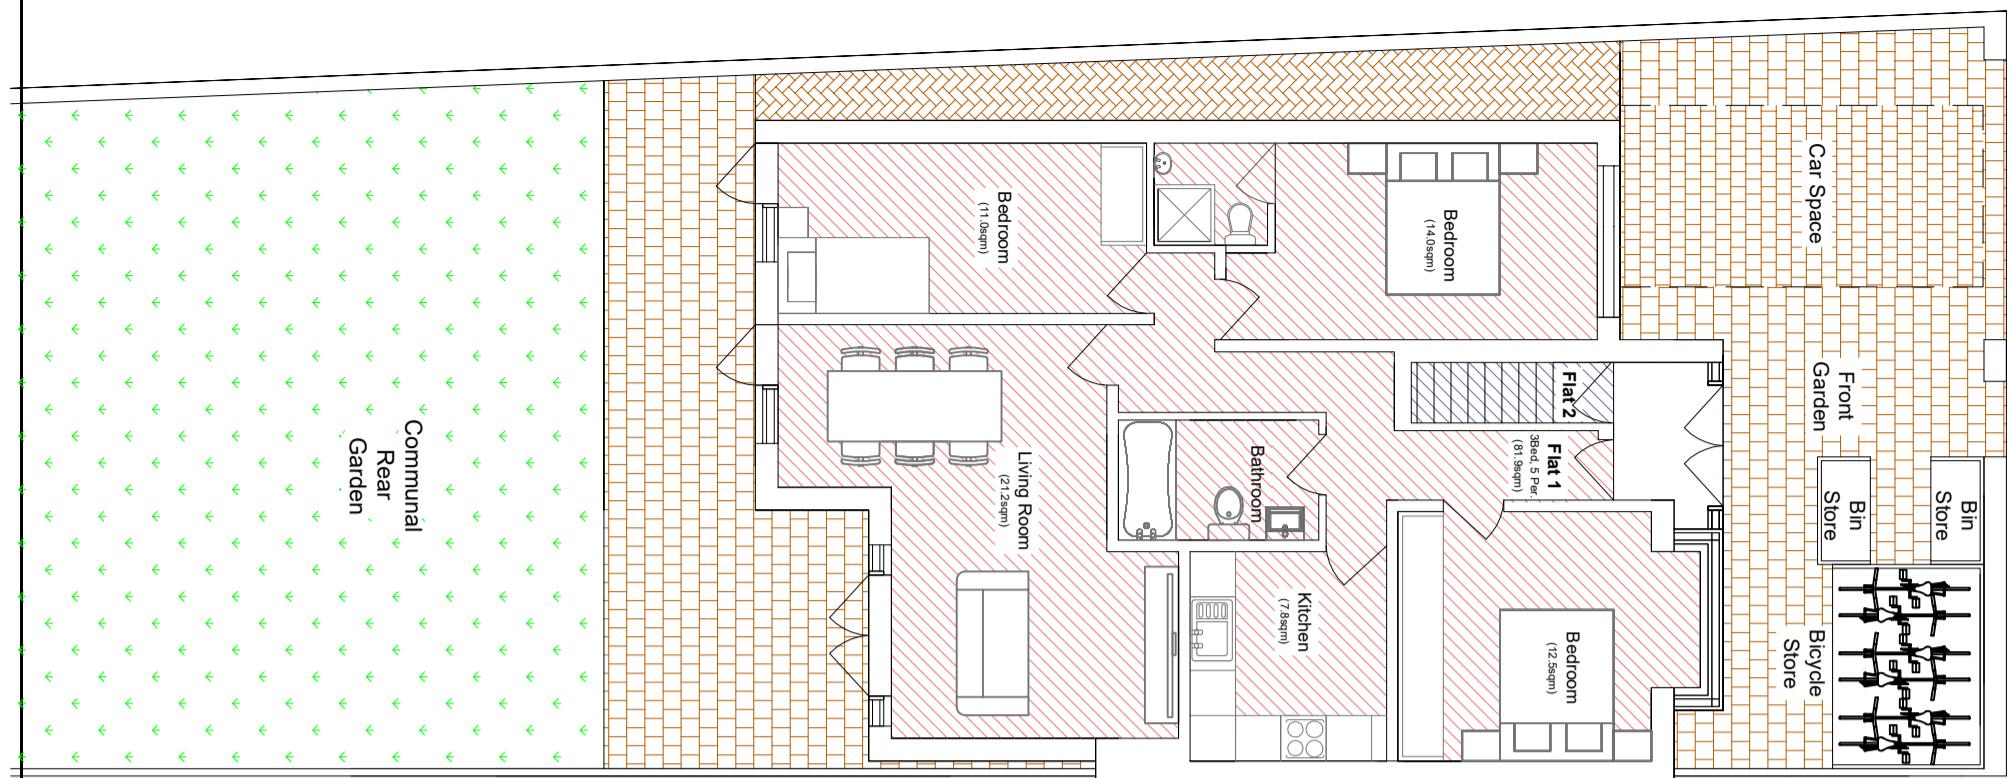


First Floor

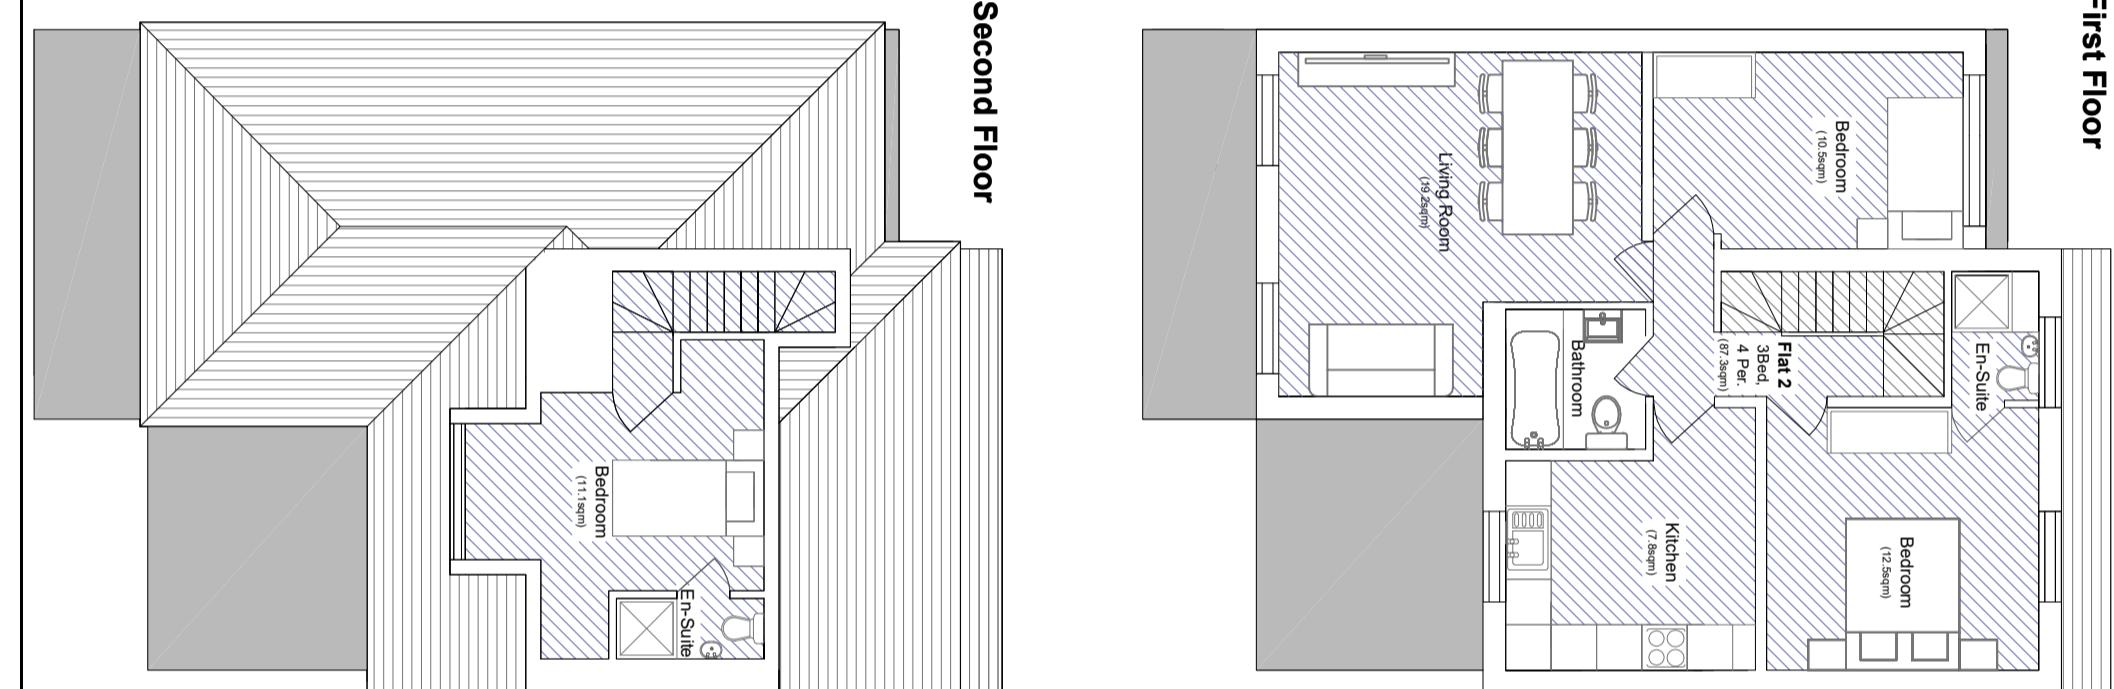

Second Floor

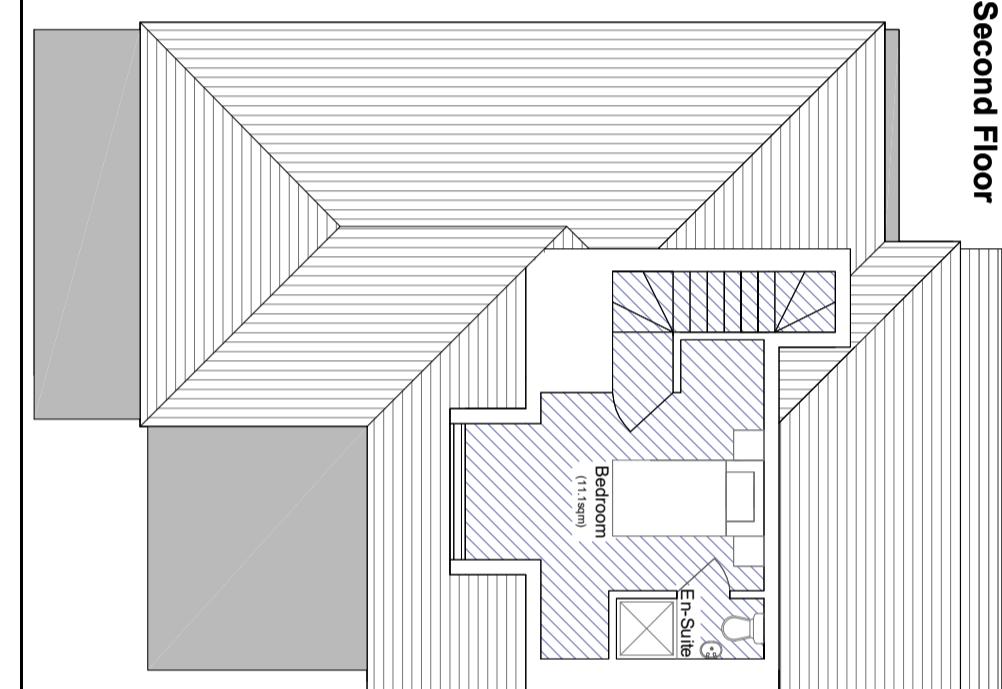


Roof Floor

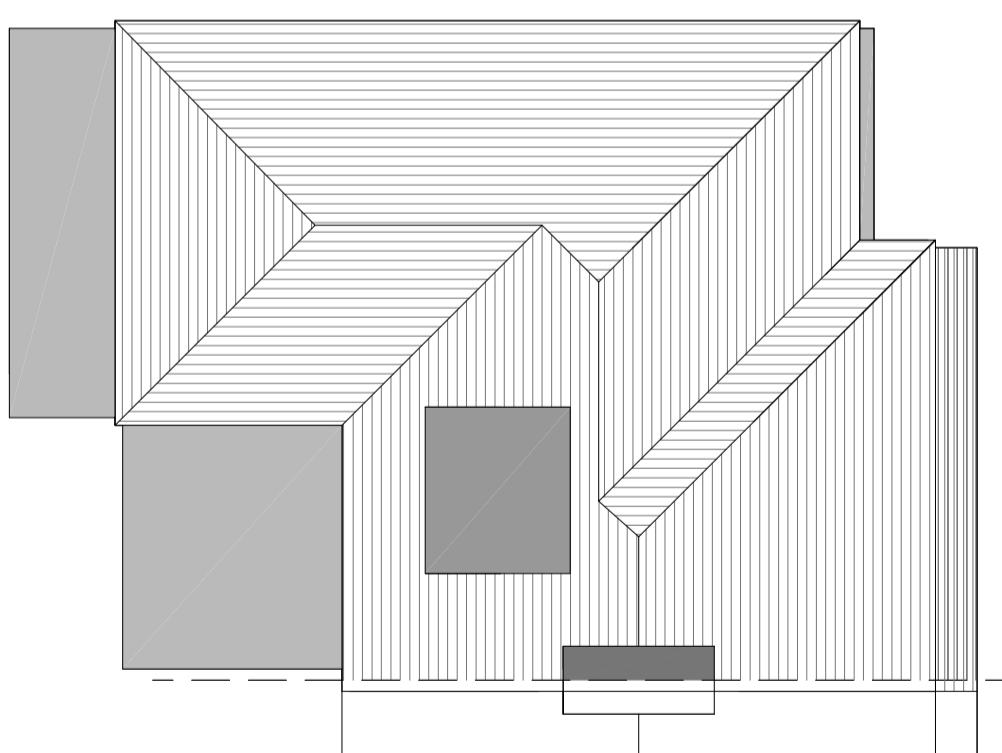

NOTES:

Proposed - Floor Plans

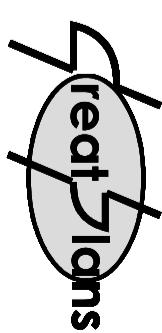


Client:
Contact:
Tel: 01976 928 789
E-Mail: joel.gray@treathplans.co.uk

Location:

129
Wood End Green Road
Hayes
UB3 2SQ

Scale: 1:100 @ A3

 

Date: 07-08-24
Drawn By: Joel Gray

Drg No: 02