




Ground Floor

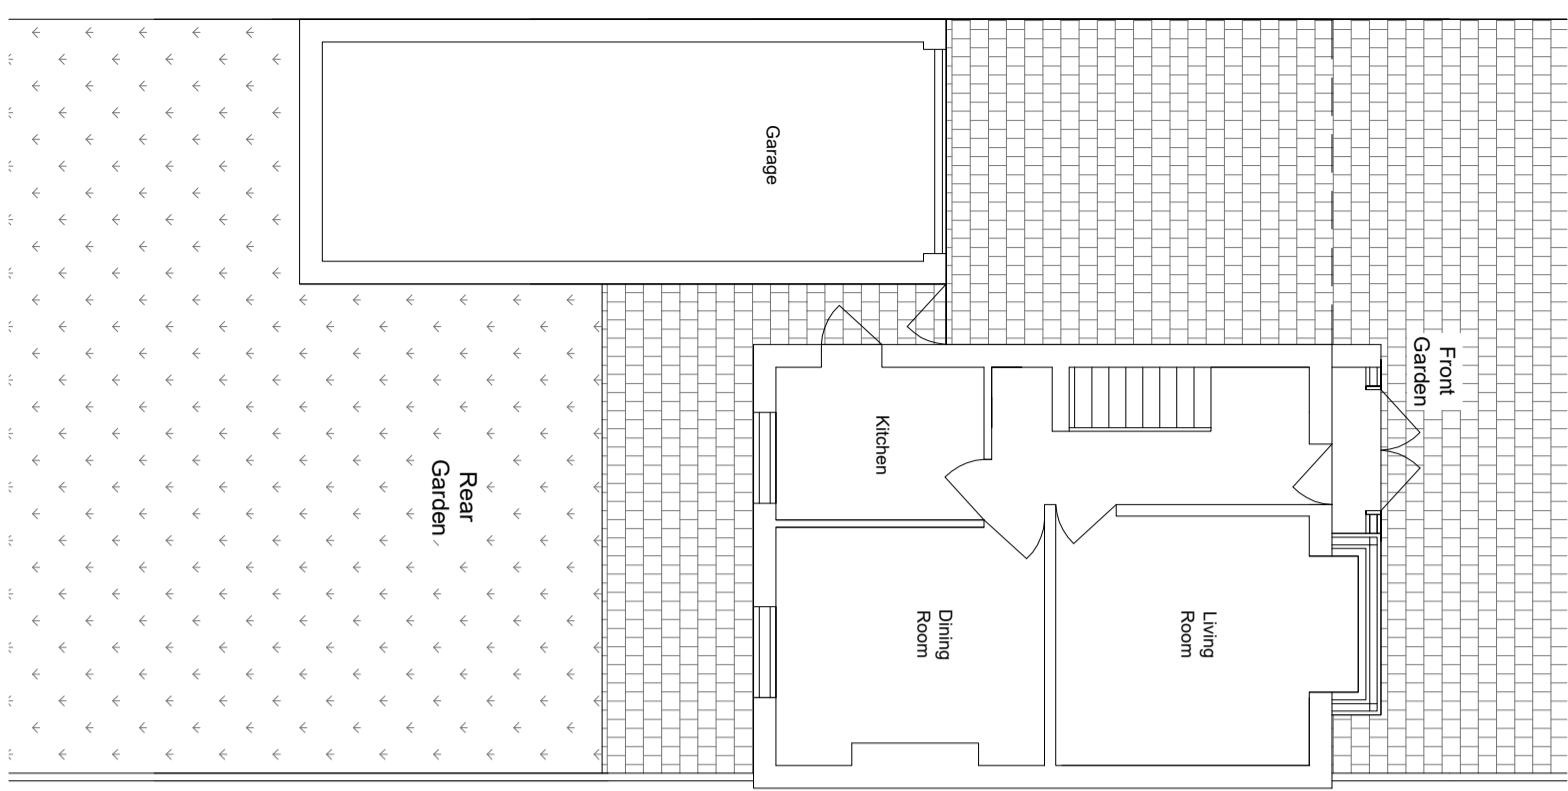


First Floor

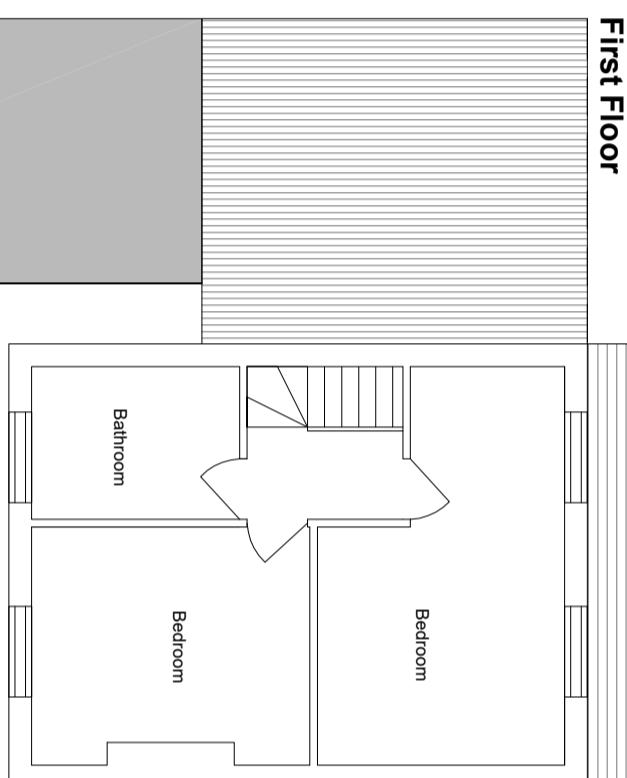

Roof Floor

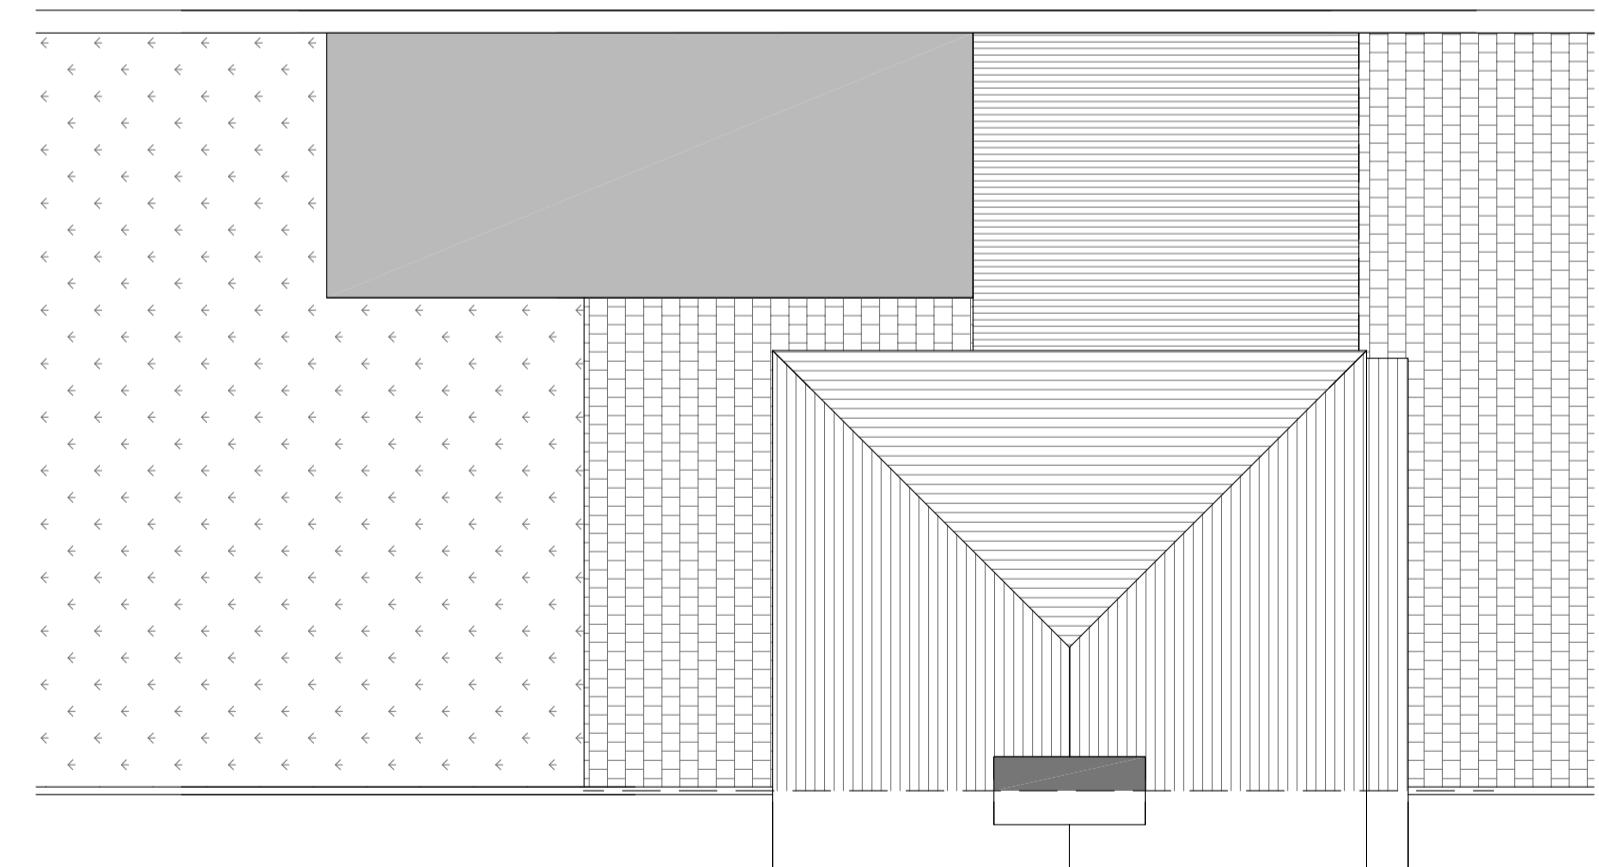

NOTES:
Existing - Floor Plans

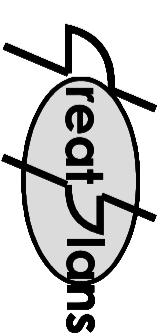

Contacts:
Tel: 07976 928789
E-Mail: joel.gray@creatoplan.co.uk


Client:

Location:

129
Wood End Green Road
Hayes
UB3 2SQ

Scale: 1:100 @ A3

0 1M 5M

 

Date: 14-10-23 Drawn By: Joel Gray

Drg No: 01