


NOTES:

Proposed - Floor Plans

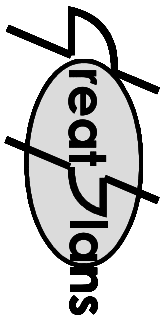


Contacts:
Tel: 07976 926 799
E-Mail: joel.gray@greatplans.co.uk

Client:

Location:
129
Wood End Green Road
Hayes
UB3 2SQ

Scale: 1:100 @ A3

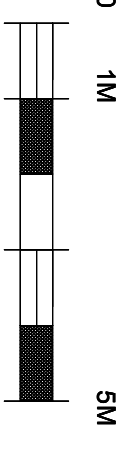


Date: Drawn By:


14-10-23 Joel Gray

Drg No: 03

First Floor

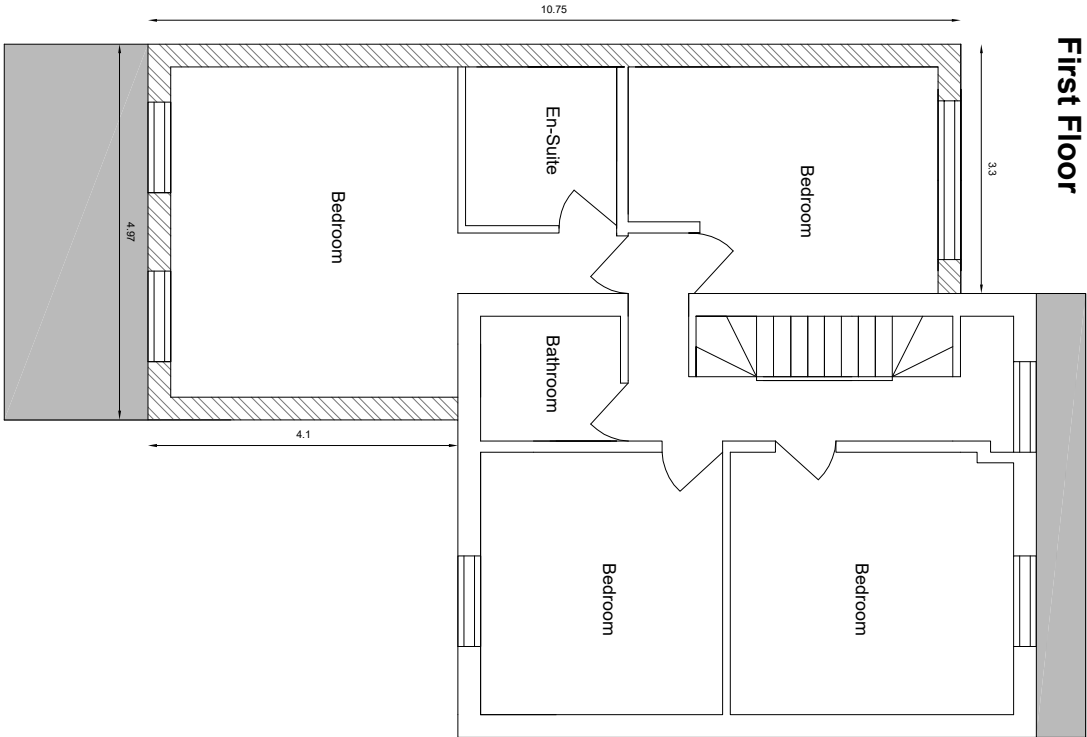

Second Floor

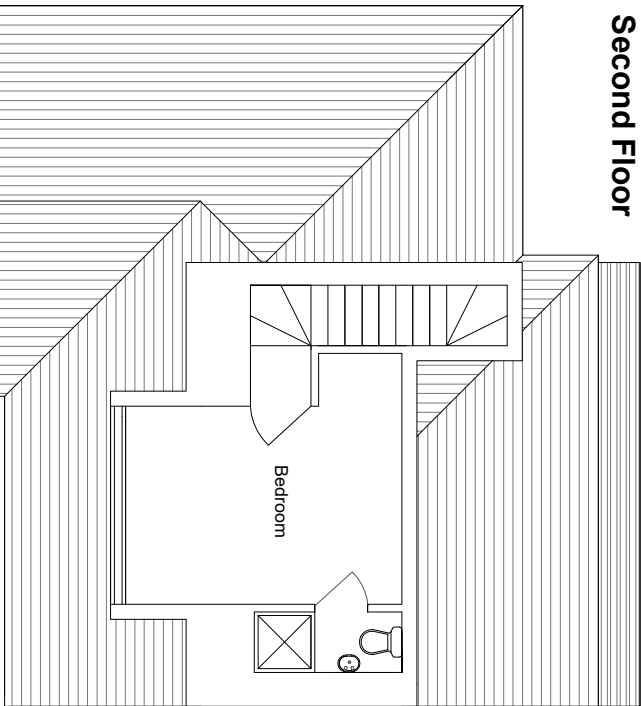

Ground Floor

