



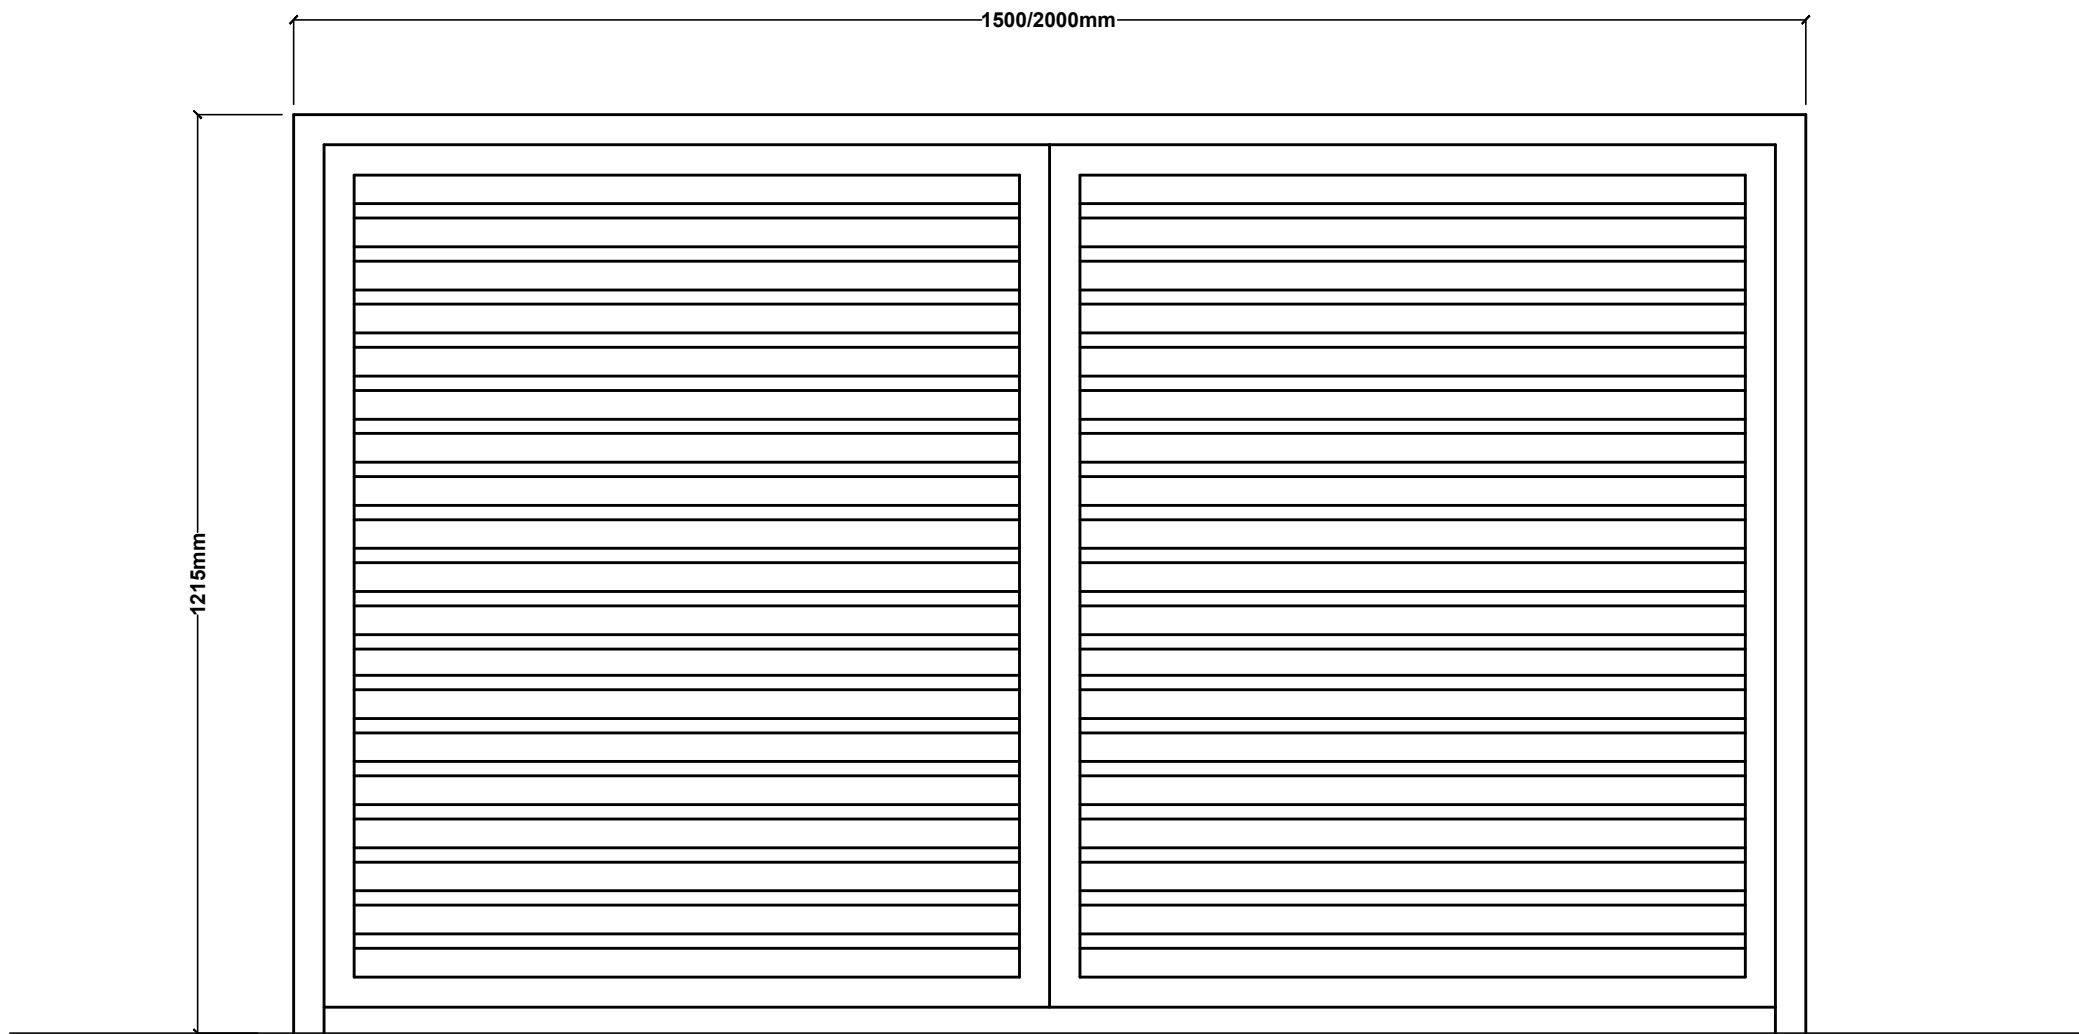


FT3 FSC timber slatted garden store - front elevation

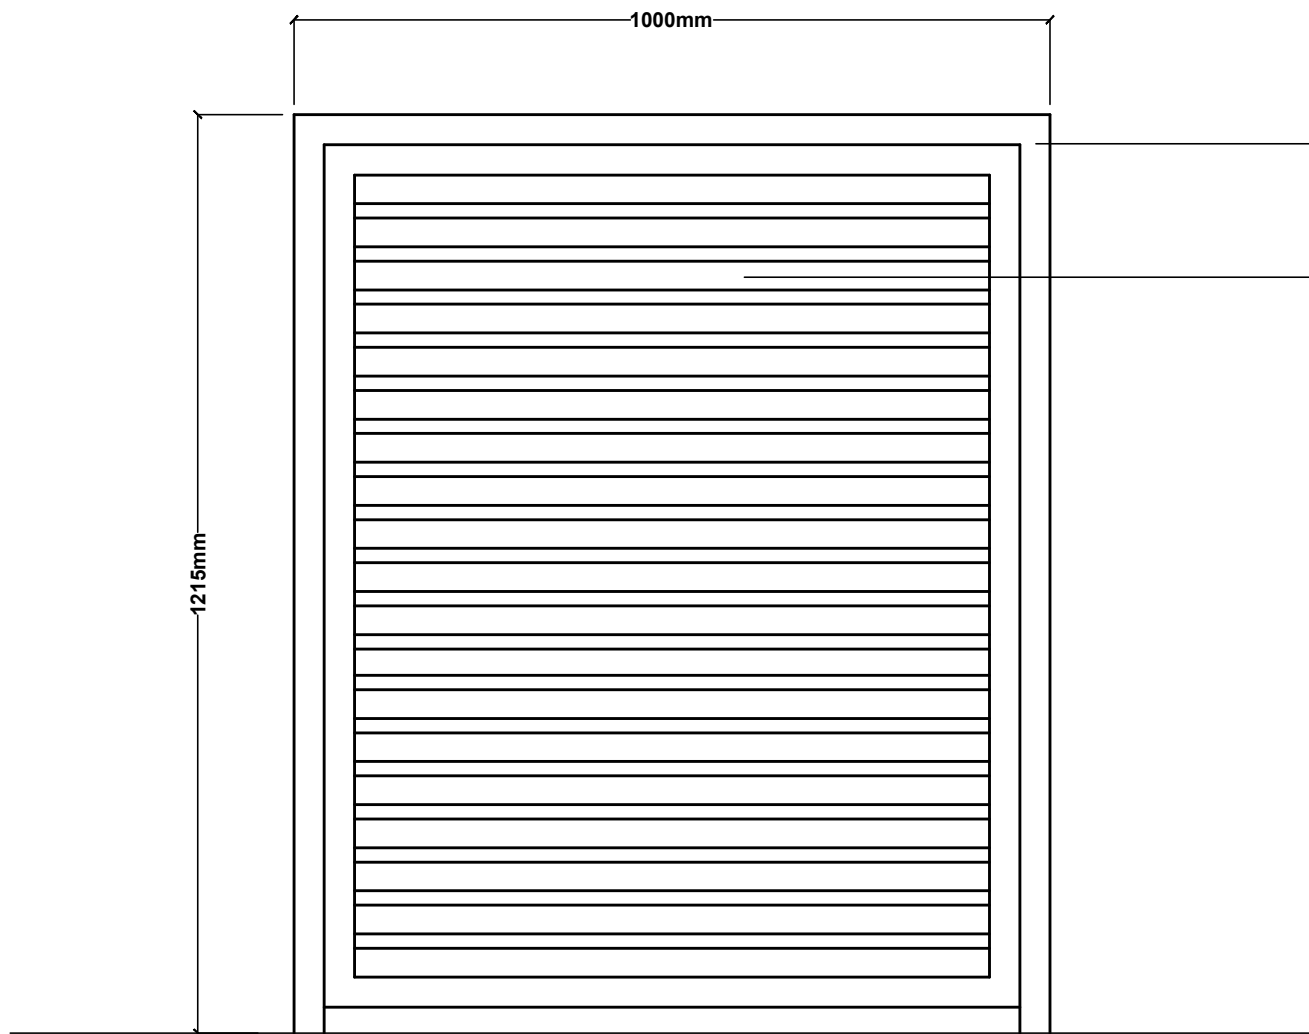


FT3 FSC timber slatted garden store - side elevation

1x1.5/2m garden store for
bicycle and refuse storage


FSC timber slatted screen
and doors to store - refer to
manufacturer's detail

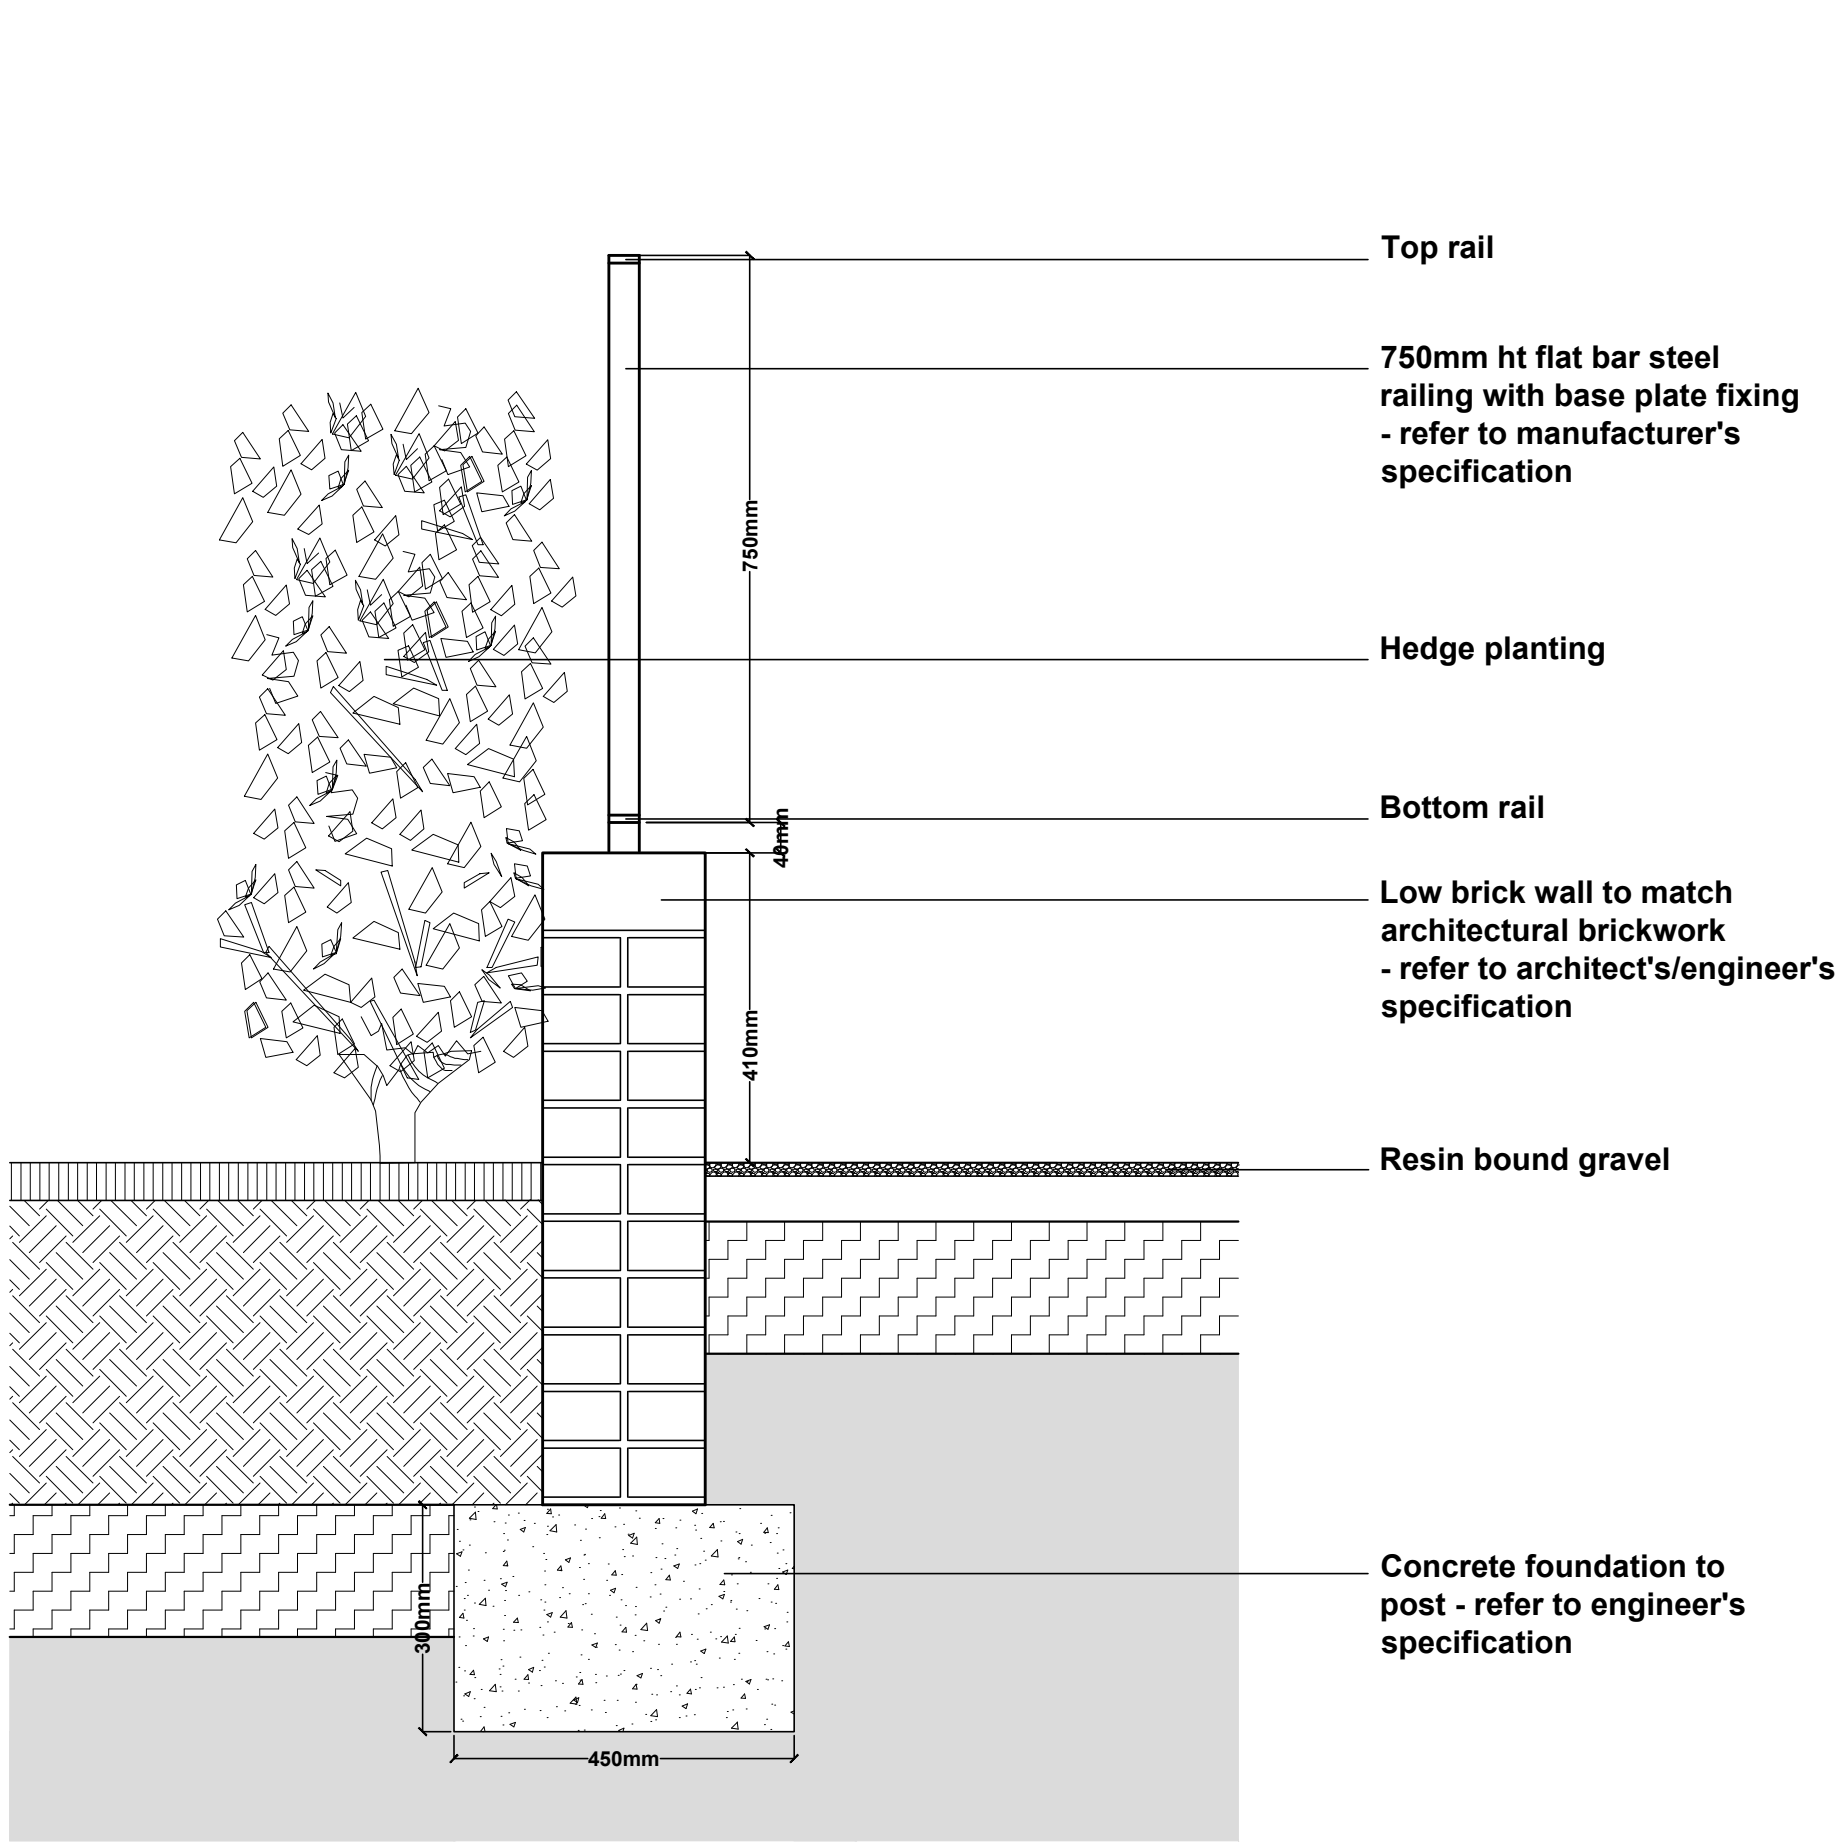

BT1 Brick wall with metal railing

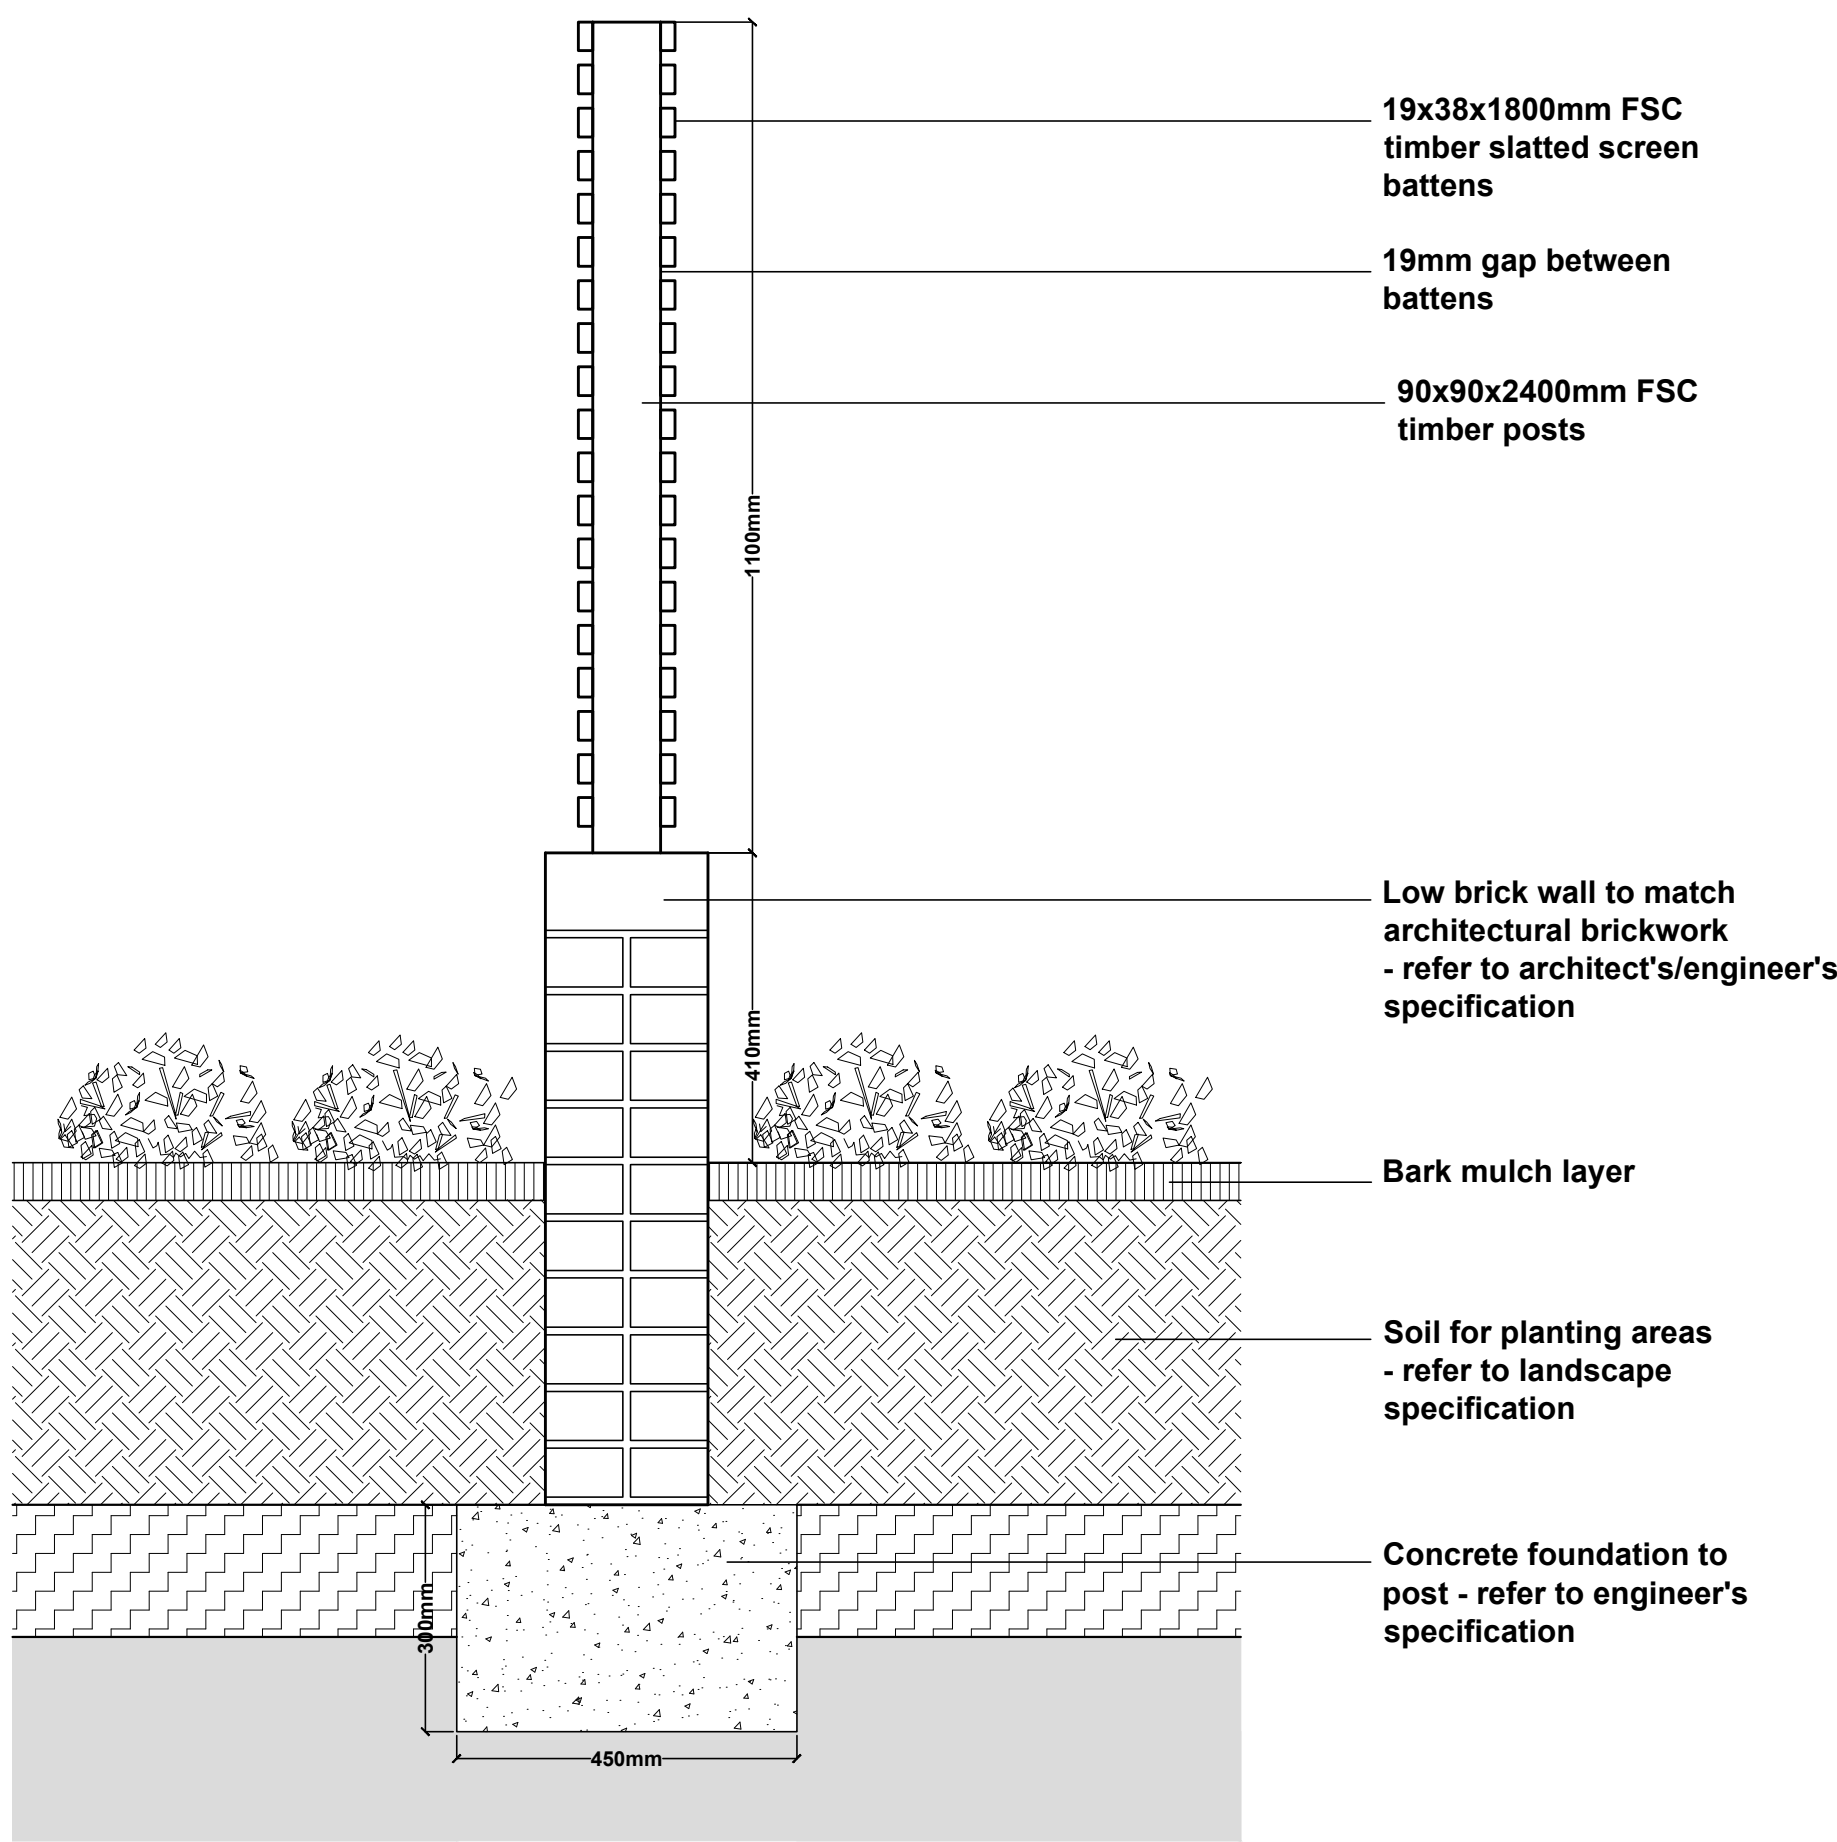

BT2 Brick wall with FSC timber slatted screen

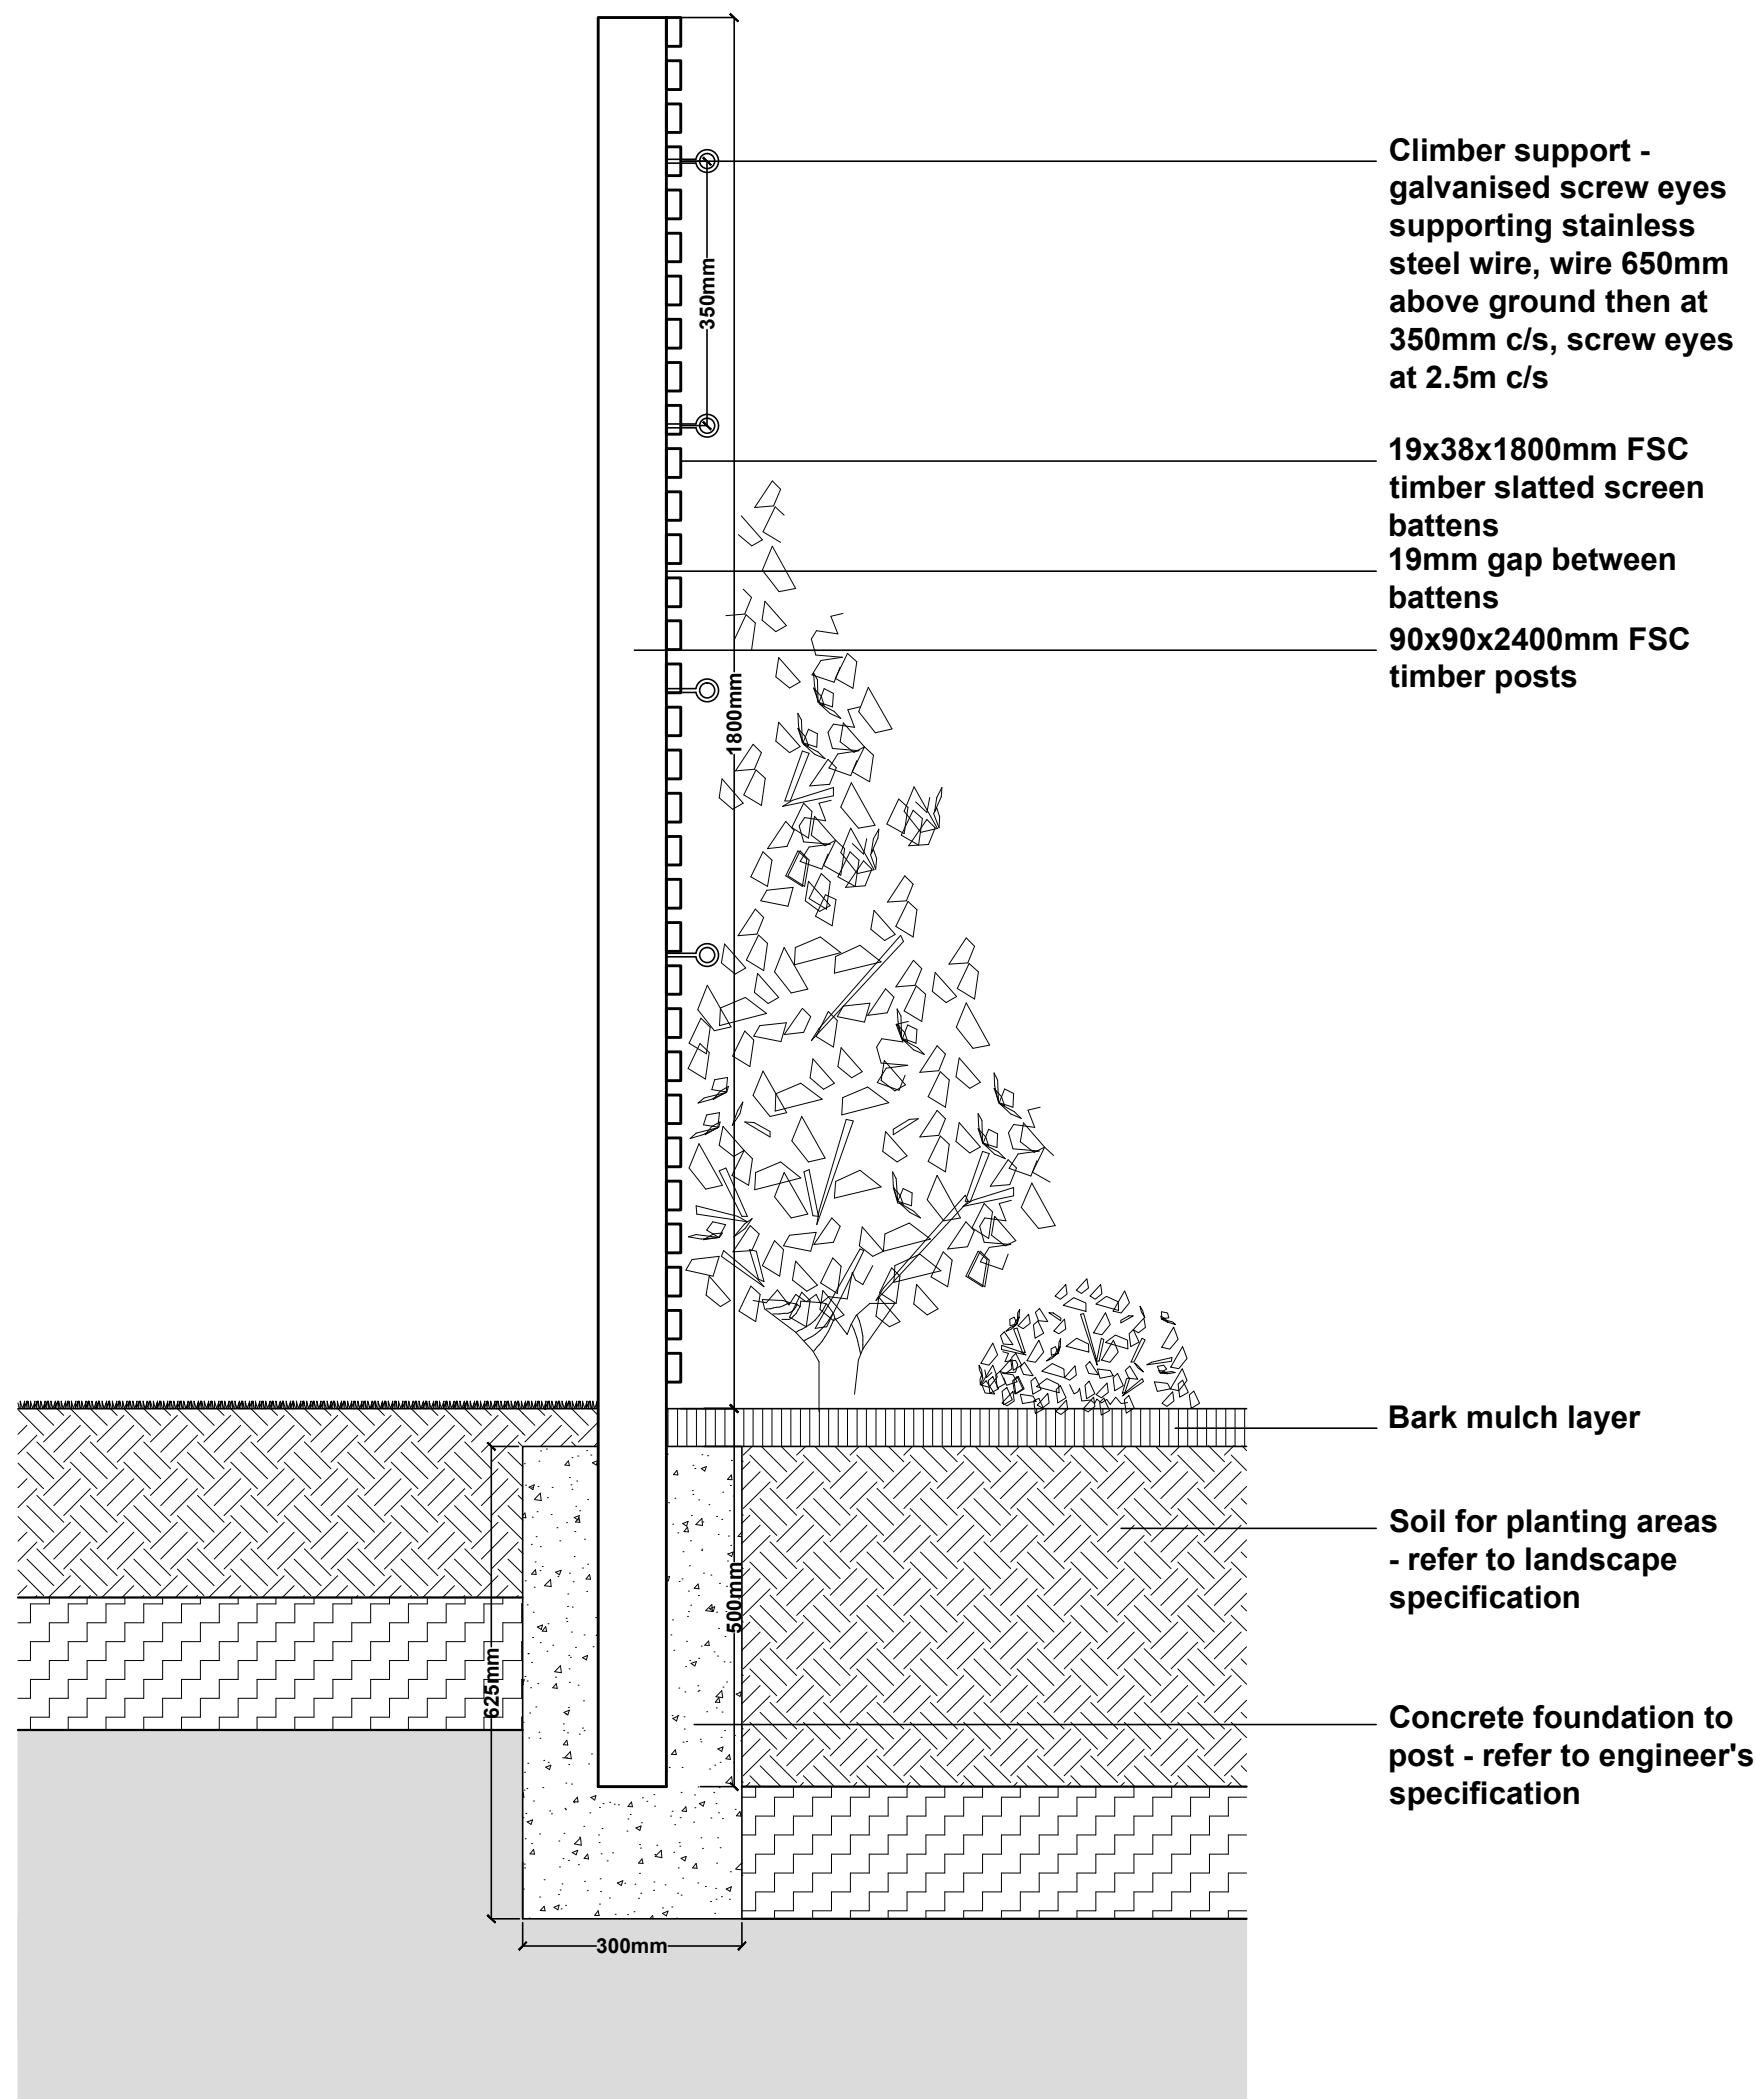

BT3 FSC timber slatted screen fencing

REV	AMENDMENT / ISSUE	DATE
A	Details amended	24.03.21

HENSHALL
GREEN

LANDSCAPE ARCHITECTS

info@henshallgreen.com
www.henshallgreen.com

Luxgrove
Capital Partners

CLIENT

48 Murray Road
Harrow HA6 2YL

PROJECT

Landscape Details
2 of 3

DRAWING		
SCALE	1:10@A1	STATUS Planning
DATE	March 2021	ISSUED BY PH
PROJECT No.	090	DRAWING No.
	GF DET 302	REVISION A