


LINGFIELD CLOSE

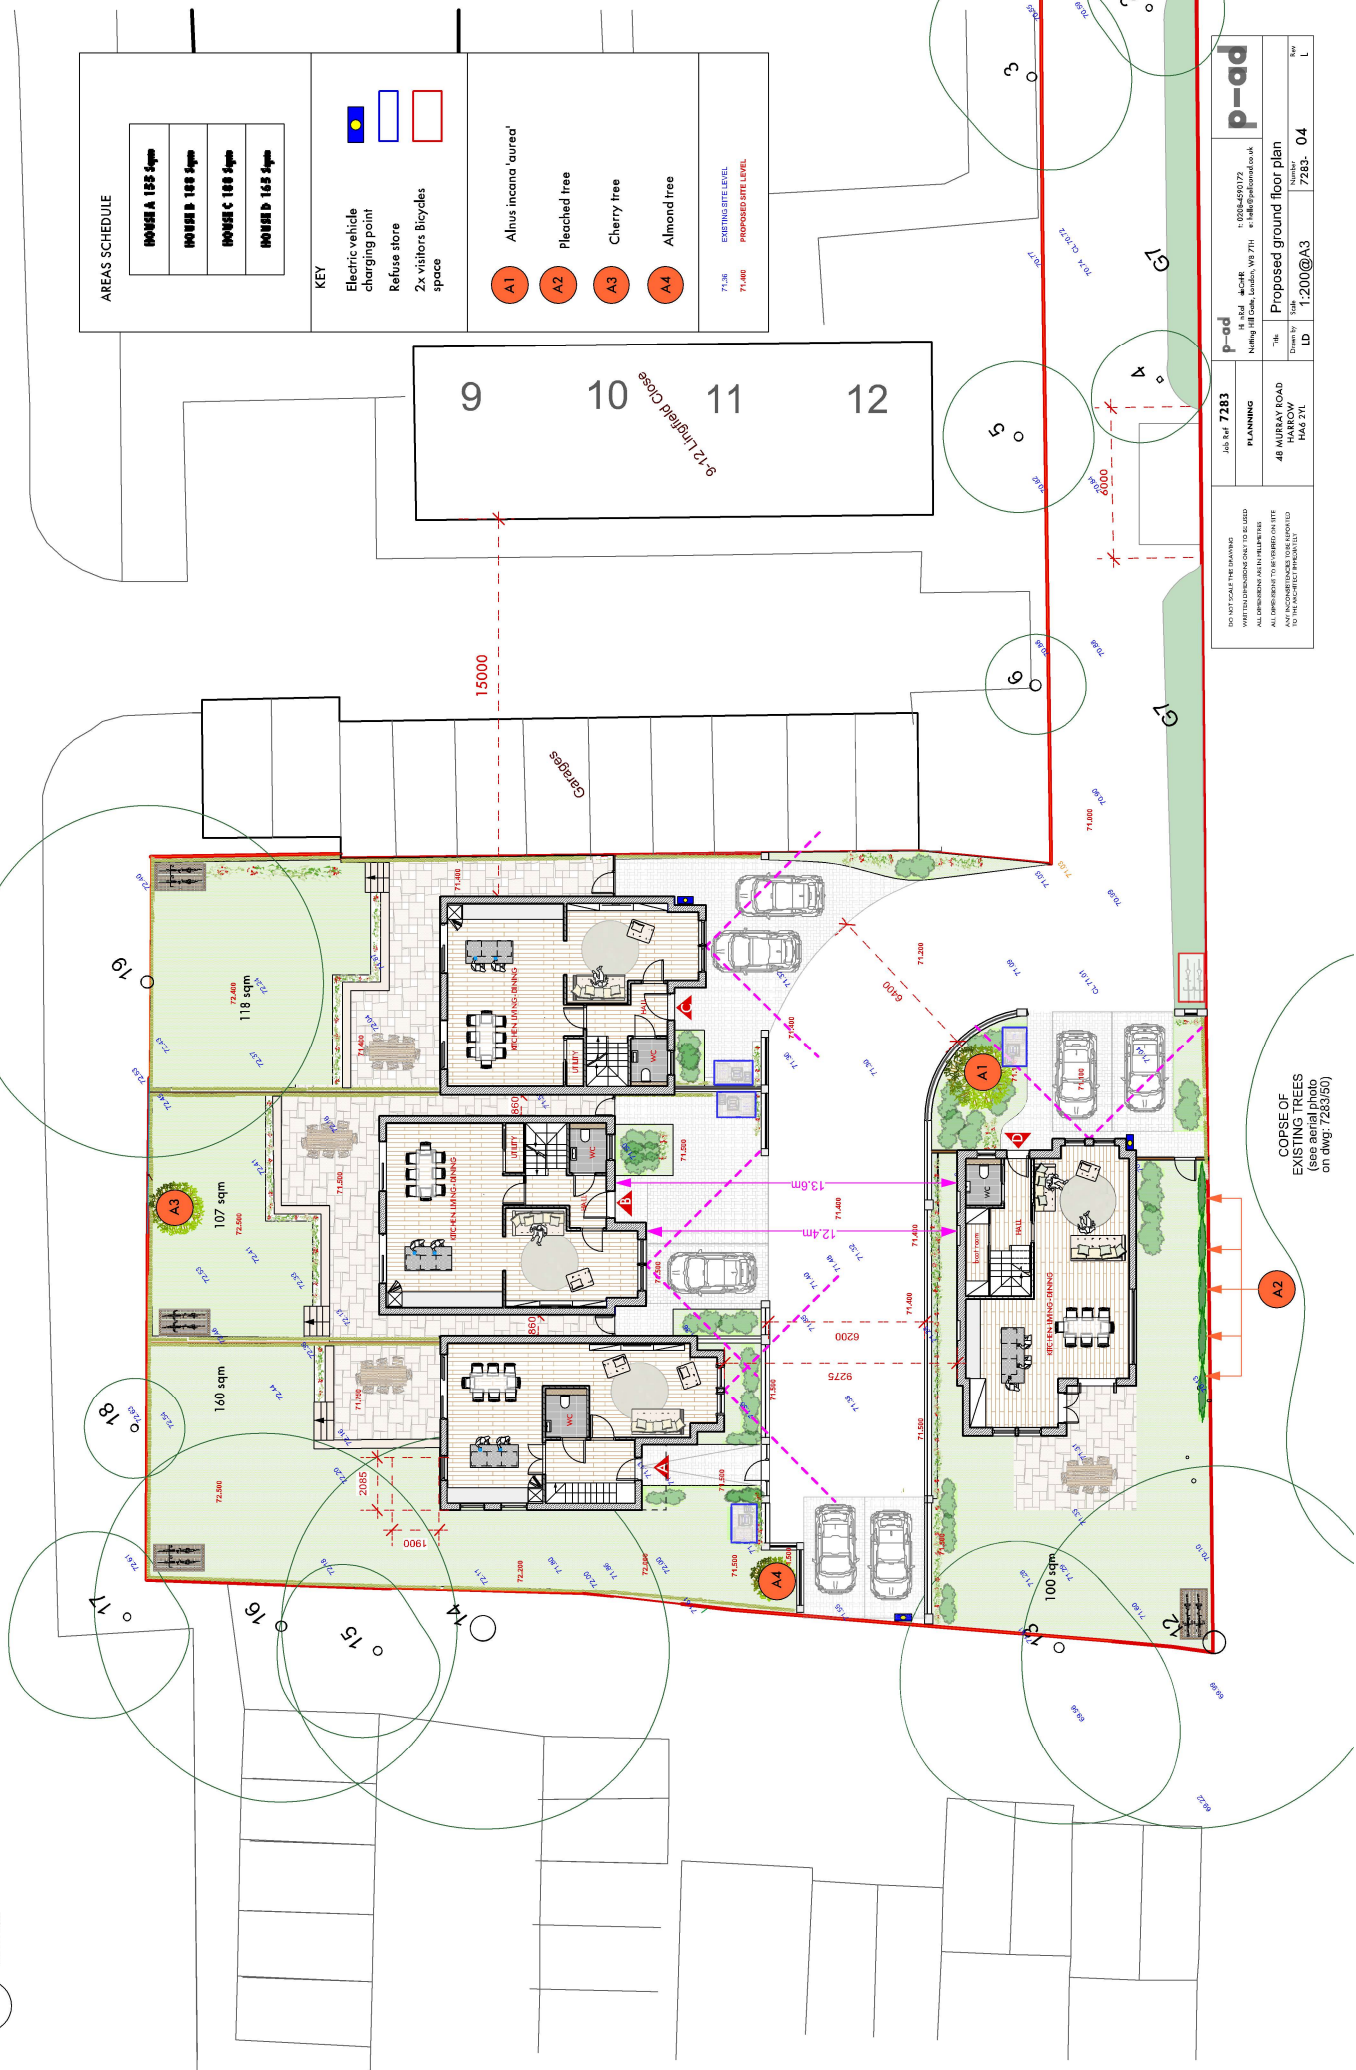

AREAS SCHEDULE			
HOUSE A 188 sqm	HOUSE B 188 sqm	HOUSE C 188 sqm	HOUSE D 188 sqm
KEY			
Electric vehicle charging point			
Refuse store			
2x visitors Bicycles space			
A1 Alnus incana 'laurea'			
A2 Pleached tree			
A3 Cherry tree			
A4 Almond tree			
71.3m EXISTING SITE LEVEL			
71.4m PROPOSED SITE LEVEL			

DO NOT SCALE THE DRAWING
MEASUREMENTS ONLY TO BE USED
FOR INFORMATION
ALL DIMENSIONS TO BE VERIFIED ON SITE
ANY DISCREPANCIES TO BE REPORTED TO THE ARCHITECT IMMEDIATELY

Job Ref 7283

PLANNING

48 MURRAY ROAD
HARROW

HA4 2YL

p-ad

H. and
J. Carter

02084593172
e: info@p-ad.co.uk

Proposed ground floor plan

Drawn by
Date

LD

7283- 04

Rev
L

CORPSE OF
EXISTING TREES
(see aerial photo
on dwg. 7283/50)