


LINGFIELD CLOSE

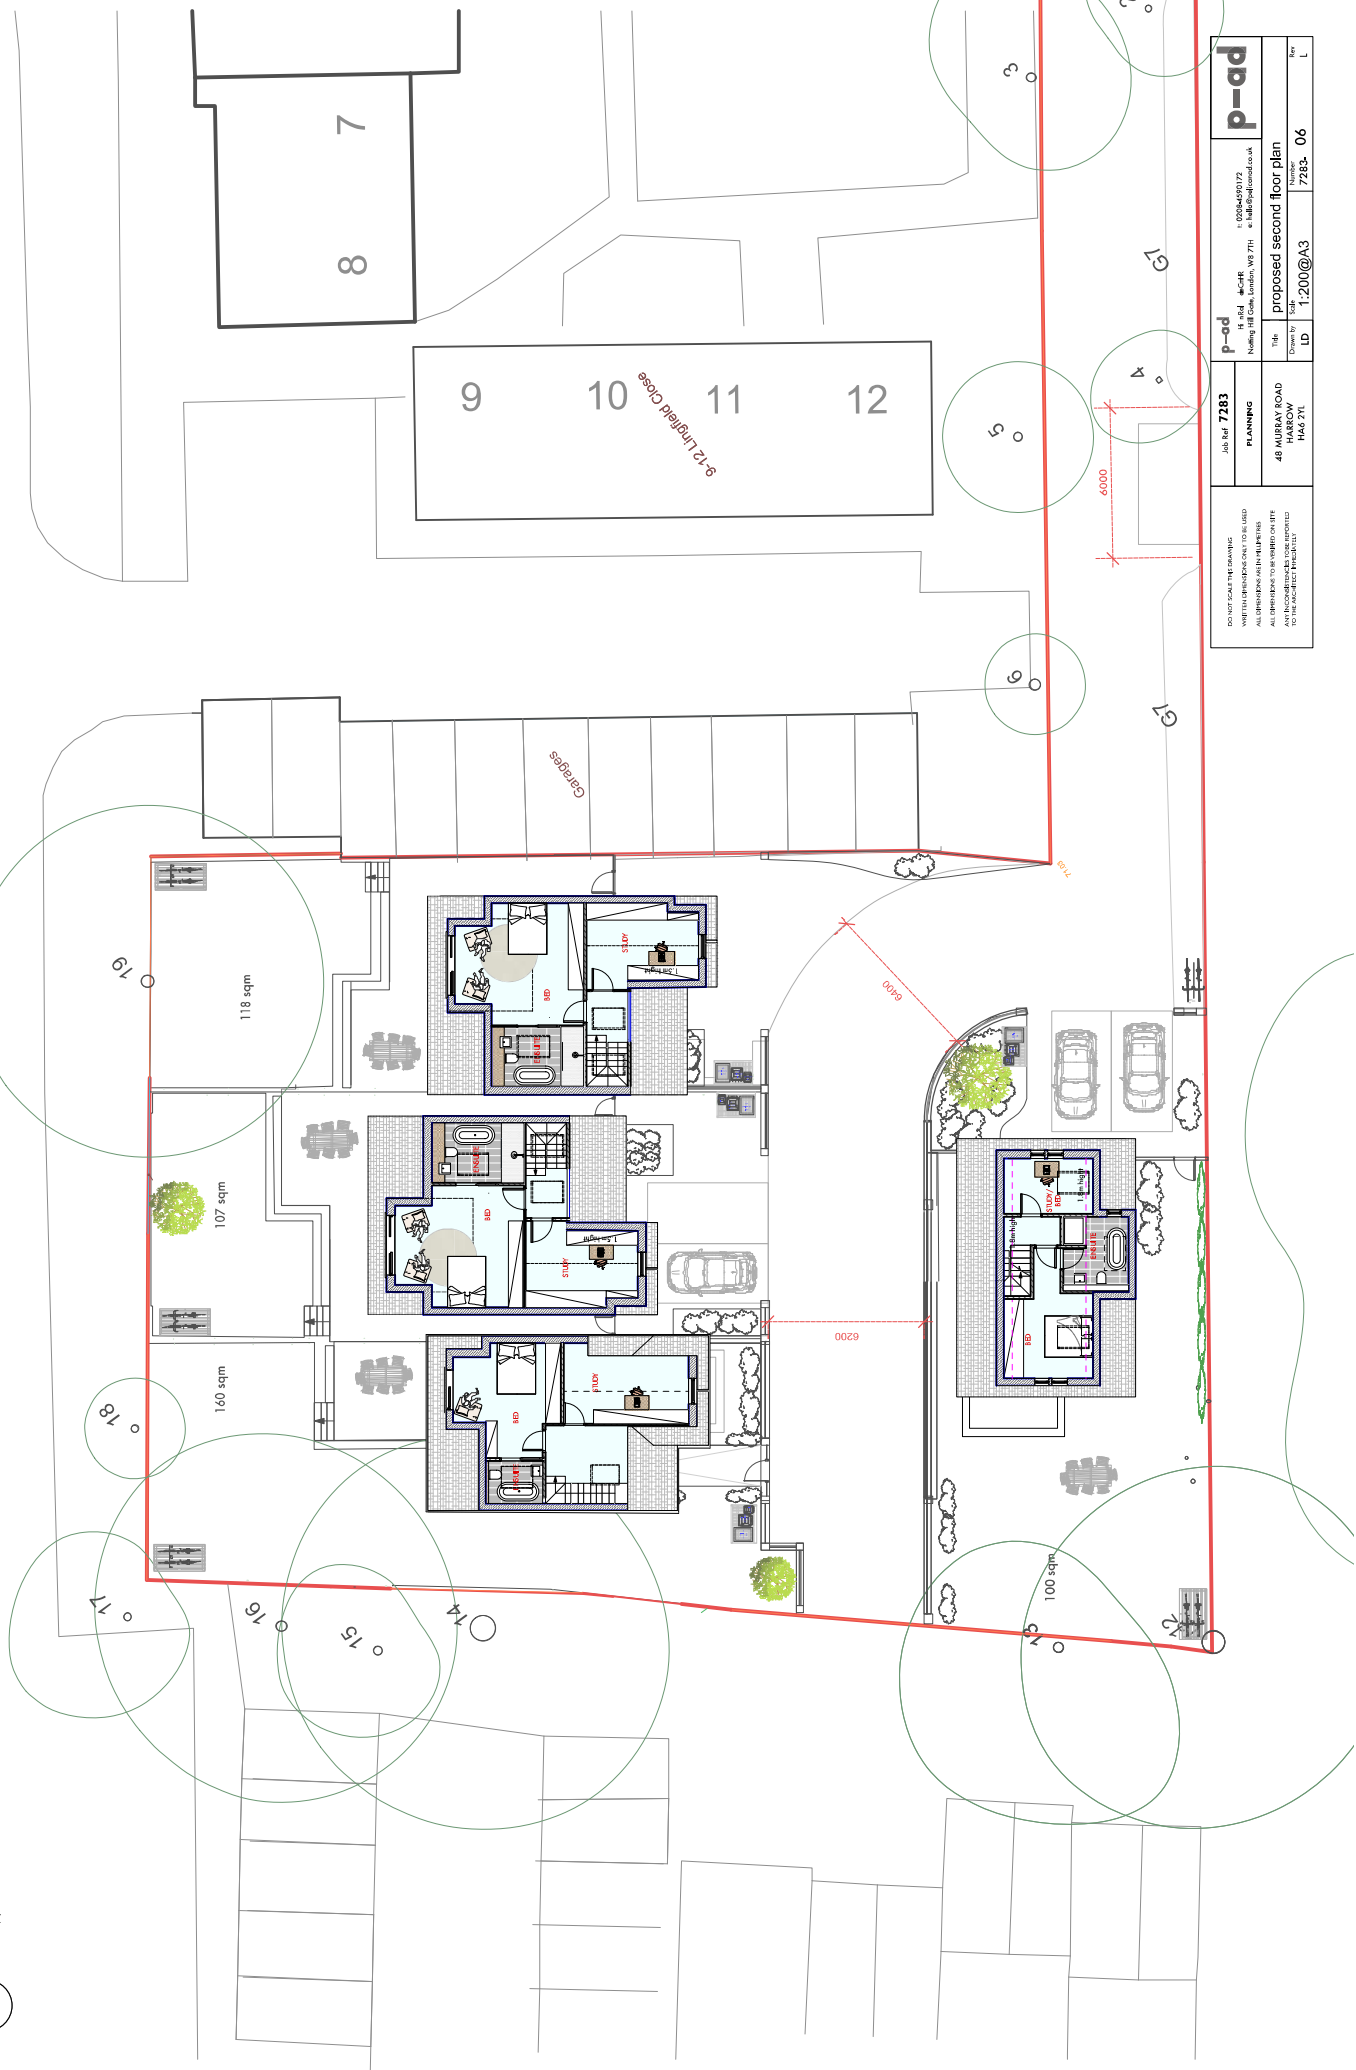

DO NOT SCALE THE DRAWING MEASUREMENTS GIVEN TO BE USED ALL DIMENSIONS ARE IN METERS UNLESS OTHERWISE STATED TO THE CONTRARY AND NOT TO BE USED FOR ANY OTHER PURPOSE WITHOUT THE WRITTEN CONSENT OF THE ARCHITECT		p-ad H. 00044550172 NORTH HILL COURT, LONDON, W8 7TH t: 02044550172 e: h@p-ad.com	
Job Ref	7283	Project	proposed second floor plan
Planning	48 AUSTIN ROAD HARROW HA4 2TL	Title	proposed second floor plan
Drawn by	LD	Scale	1:200@A3
Number	7283_06	Rev	L