


LINGFIELD CLOSE

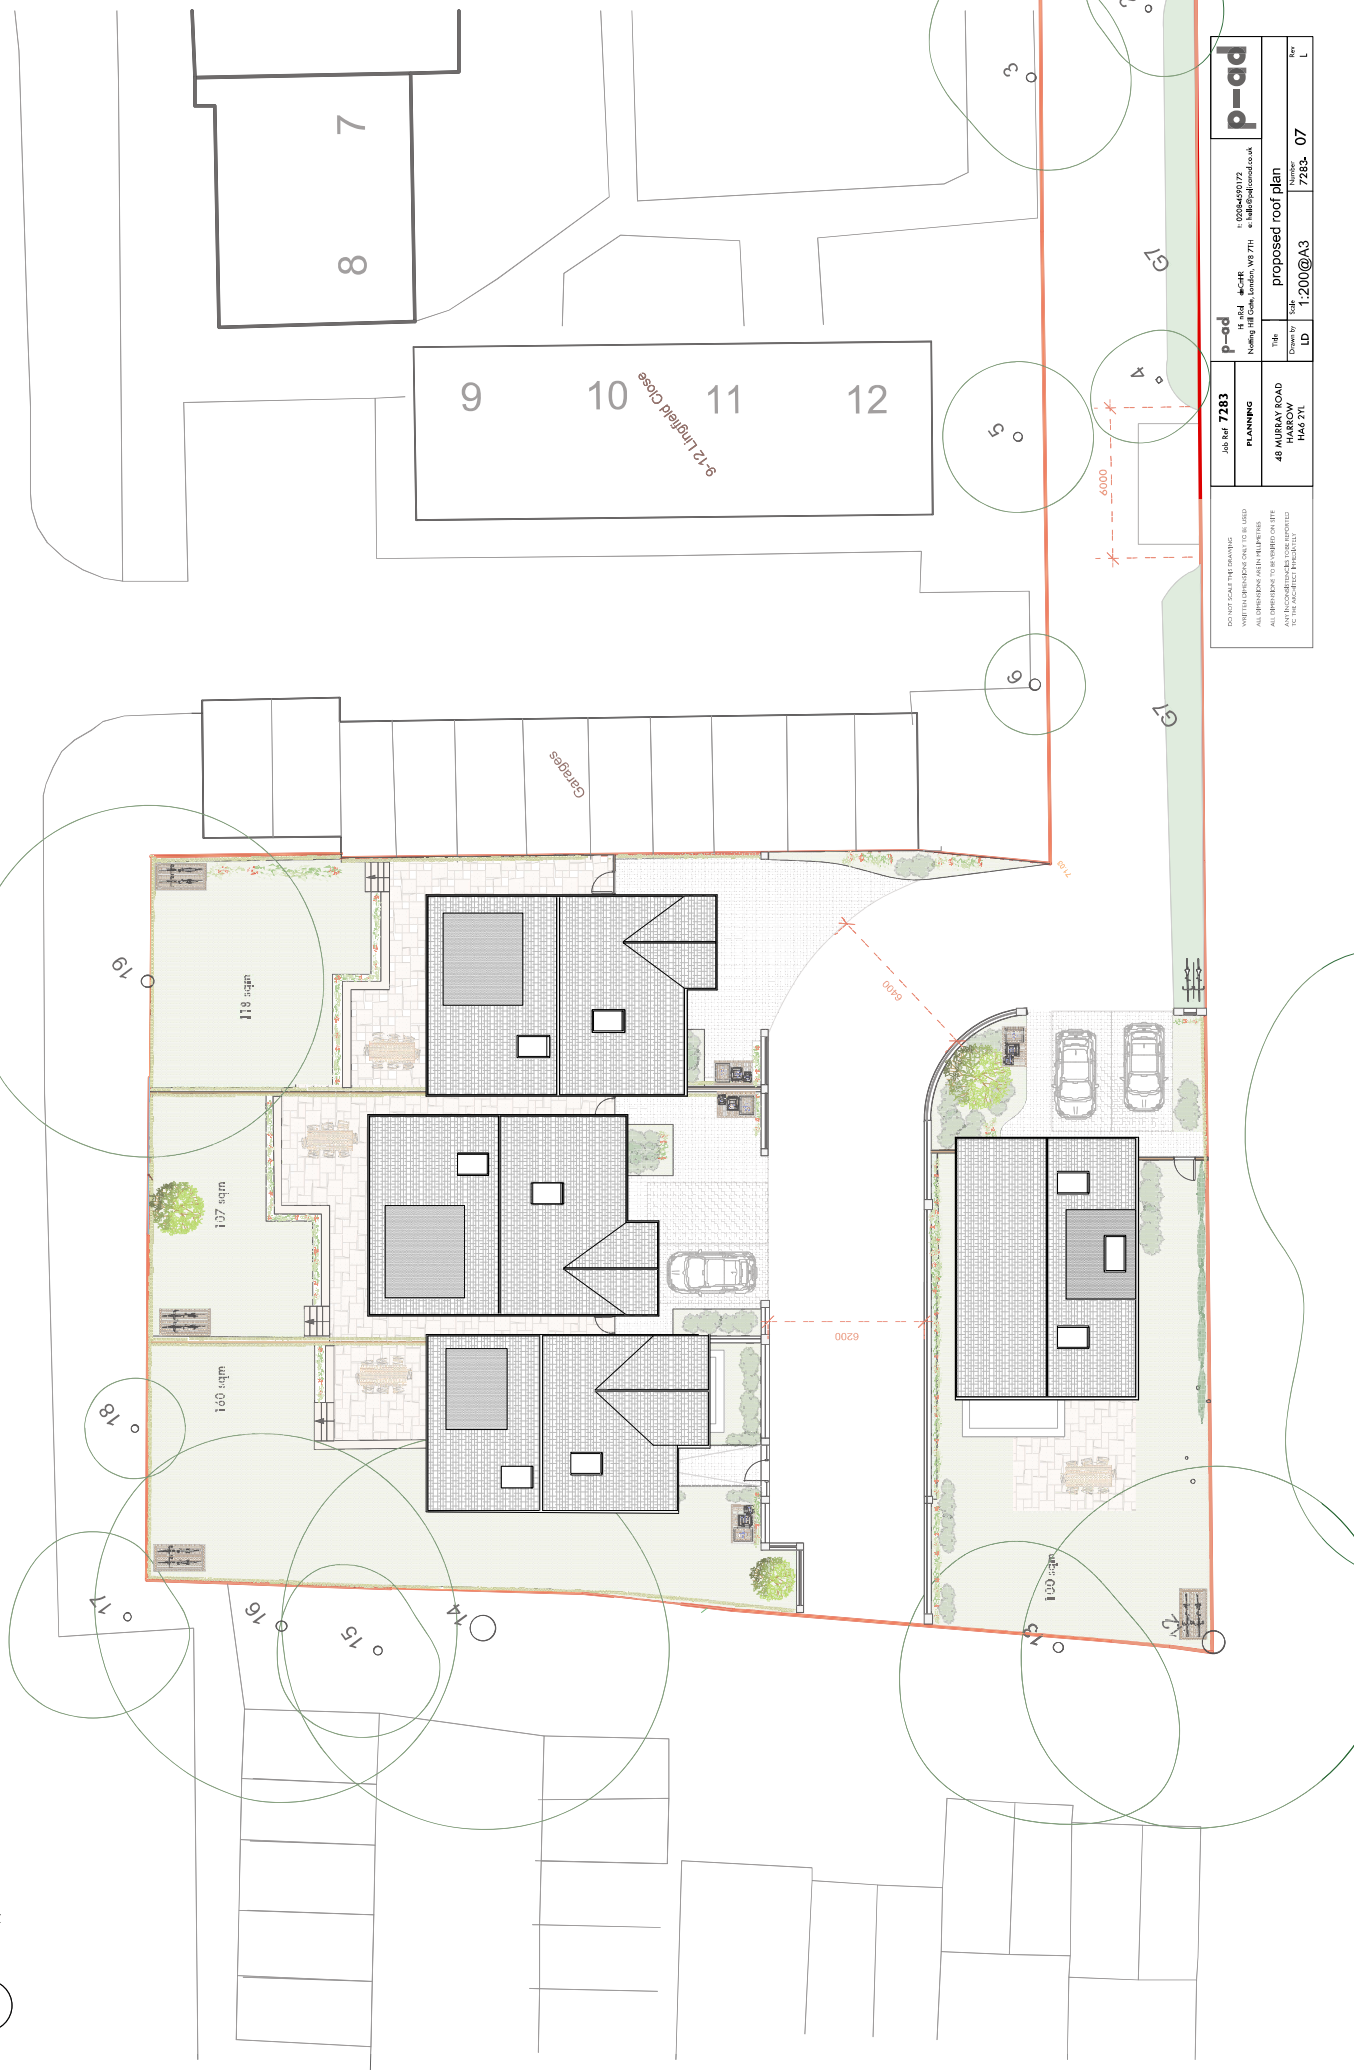

DO NOT SCALE THE DRAWING
MEASUREMENTS GIVEN TO BE USED
FOR CONSTRUCTION ONLY IN RELATION TO THE
ALL DIMENSIONS TO BE SHOWN ON SITE
AND INCORPORATED INTO THE
FOR THE PROJECT PROPOSAL

Job Ref	7283	p-ad	H. and Nightingale Hill Court, London, W8 7TH	t: 02044593172 e: h@p-ad.com
Planning	48 MURRAY ROAD HARROW HA6 2TL	Title	proposed roof plan	
Drawn by	LD	Scale	1:200@A3	Number
Rev	L		7283	07