


BW: Brickwork
RC: Roughcast




Existing Front Elevation



Existing Rear Elevation

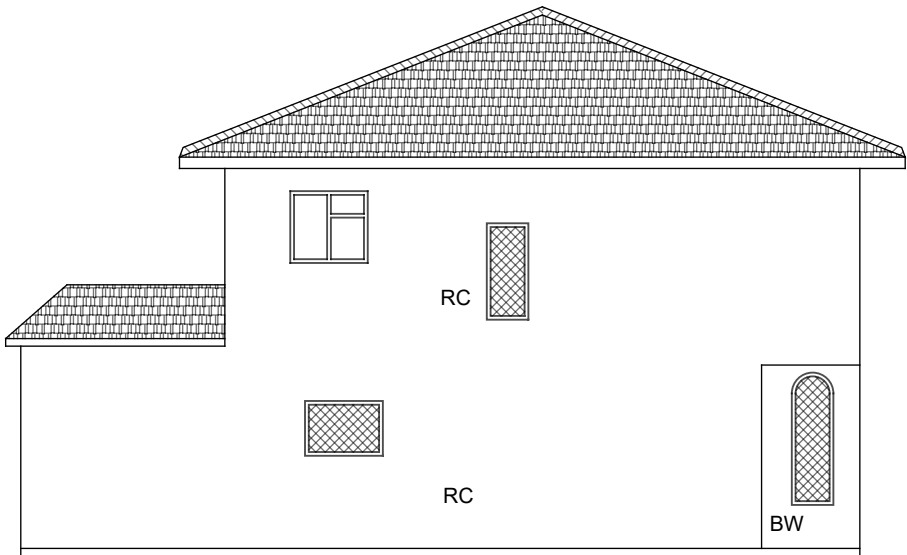

Existing Left Elevation

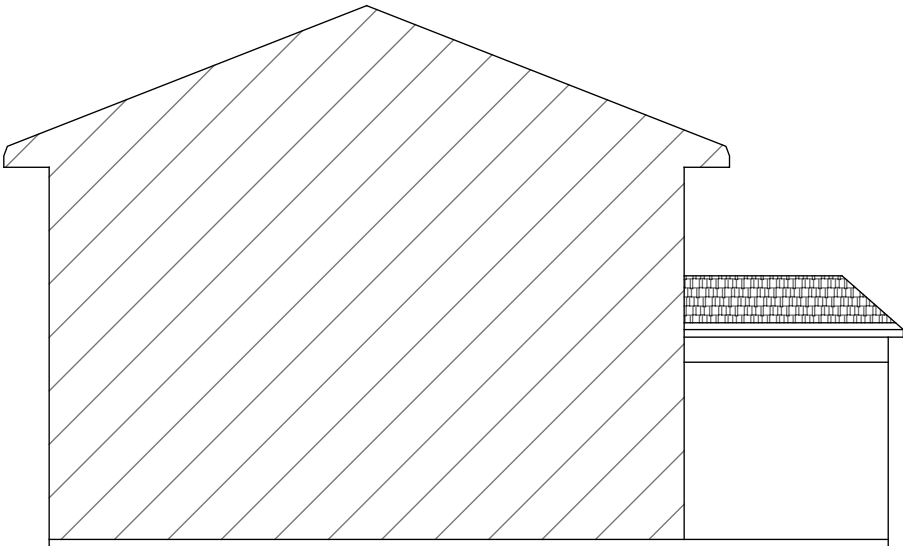

Existing Right Elevation

Proposed Development:
Conversion of Single Story Rear
Conservatory to Single Story Rear Extension

Site Address:
230 Kingshill Avenue
Hayes
UB4 8DA

Drawing Description:
Existing Elevations

Drawing No:
PDC/KHA230/EE-03

Scale: 1:100
Paper Size: A3
Sheet No: 3 of 7



Plan Design Construct Ltd.
Contact: 07424 796662
Email: contact@plandesignconstruct.co.uk
Website: <http://plandesignconstruct.co.uk>