


BW: Brickwork
RC: Roughcast




Proposed Front Elevation



Proposed Rear Elevation

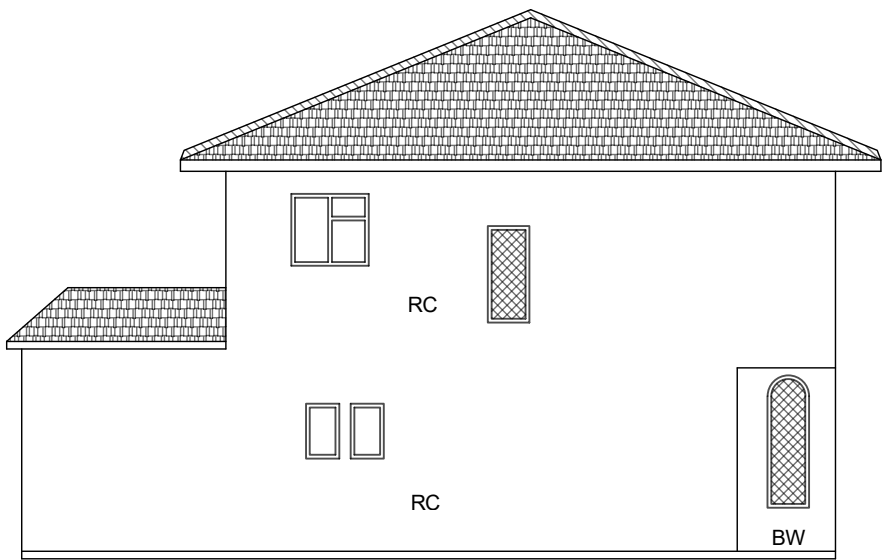

Proposed Left Elevation

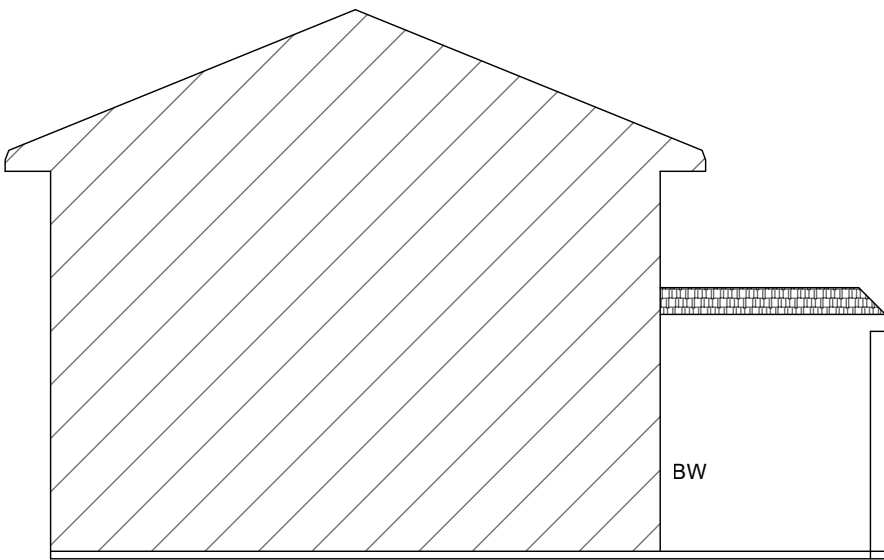

Proposed Right Elevation

Proposed Development:
Conversion of Single Story Rear
Conservatory to Single Story Rear Extension

Site Address:
230 Kingshill Avenue
Hayes
UB4 8DA

Drawing Description:
Proposed Elevations

Drawing No:
PDC/KHA230/PE-02

Scale: 1:100
Paper Size: A3
Sheet No: 4 of 7

