


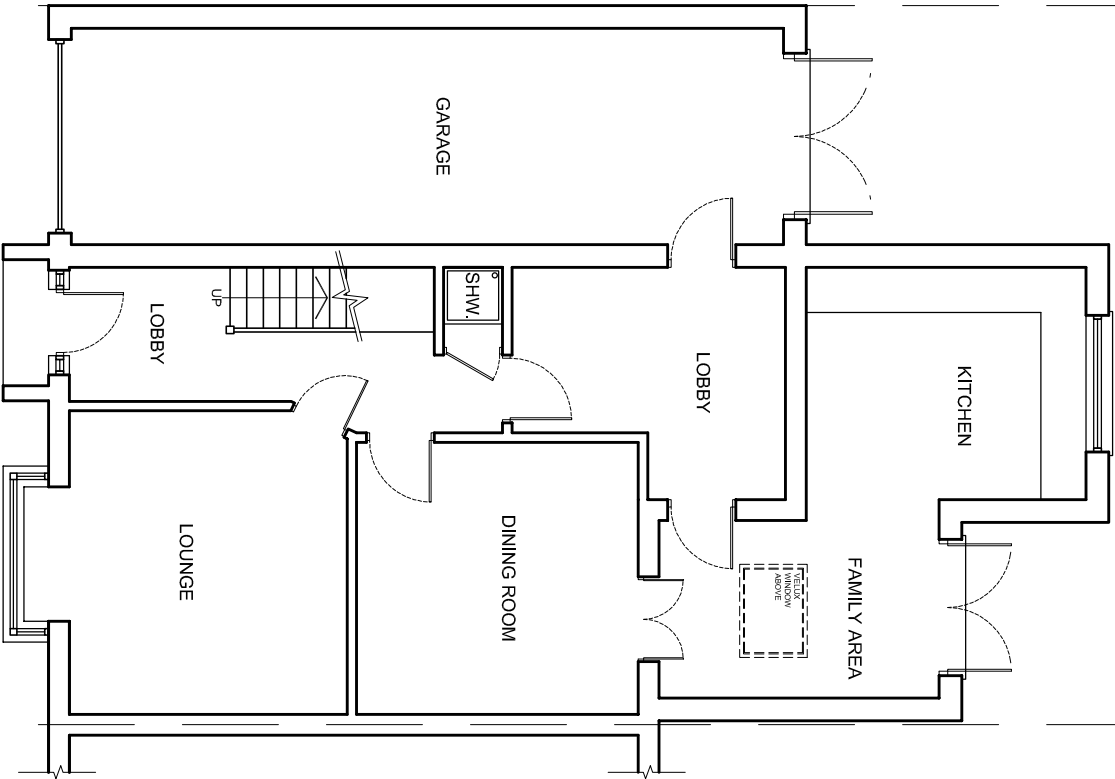


 

PRE- EXISTING GROUND
FLOOR PLAN

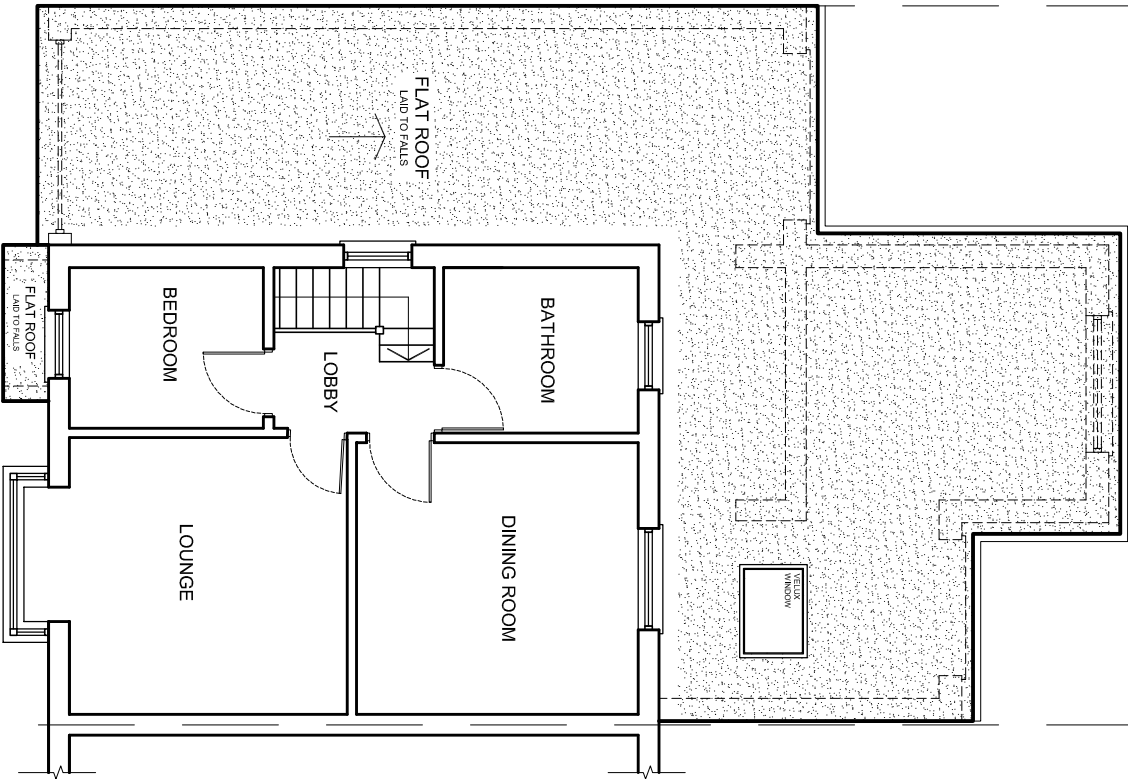

PRE-EXISTING FIRST
FLOOR PLAN

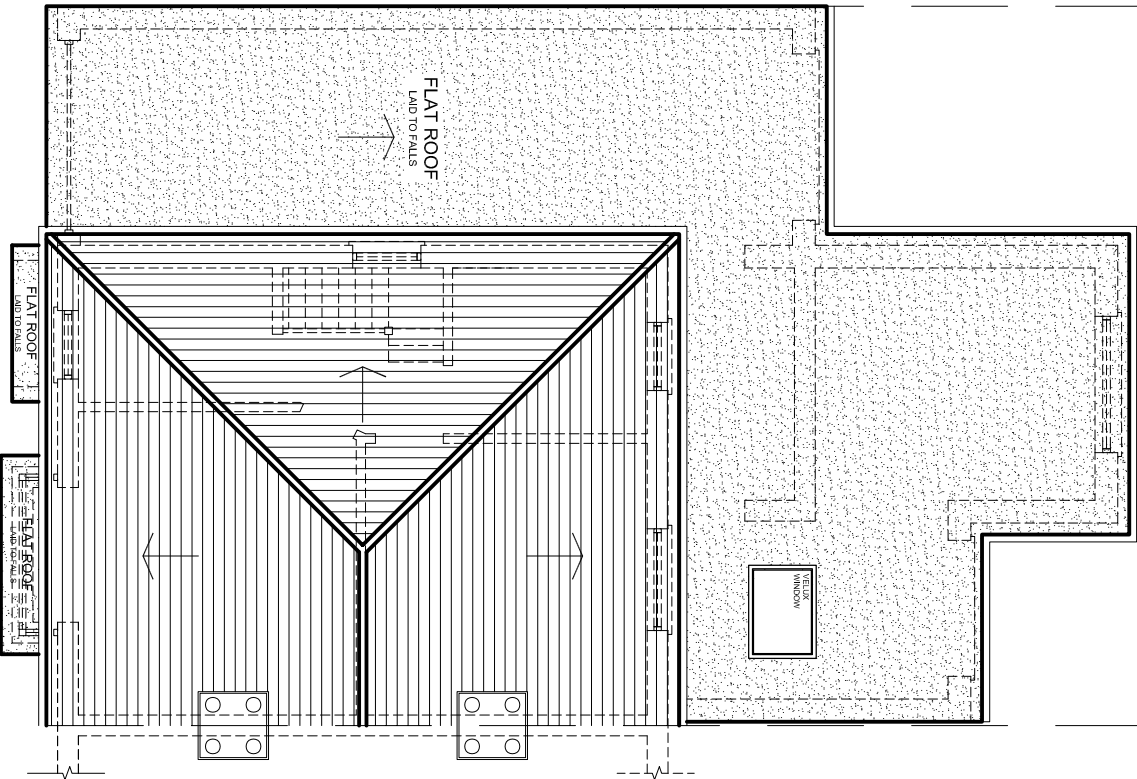

PRE-EXISTING ROOF
FLOOR PLAN

rev.	description	date	chkd.
93 Colmandene Crescent, Orpington, Kent BR5 2RA 020 3004 9238 07931 931 035 s.nappal@dapconsultants.co.uk www.dapconsultants.co.uk			

project : 50 Ferrers Avenue
West Drayton

drawing title :

Pre - Existing Floor Plans

drawn: TK	chkd : SS	date: 03.02.2025
status: Retro.Planning		
scale: 1:100@A3		
proj no : 2735	drg no: 02	rev no: