




FRONT ELEVATION

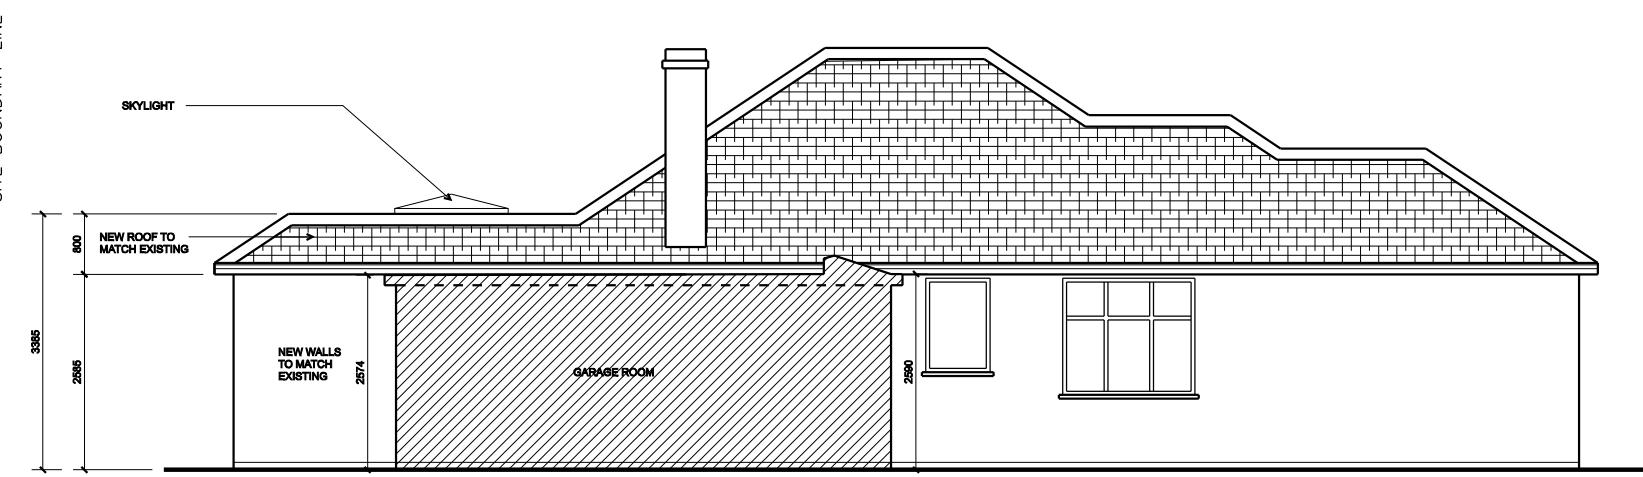


GARAGE SIDE ELEVATION

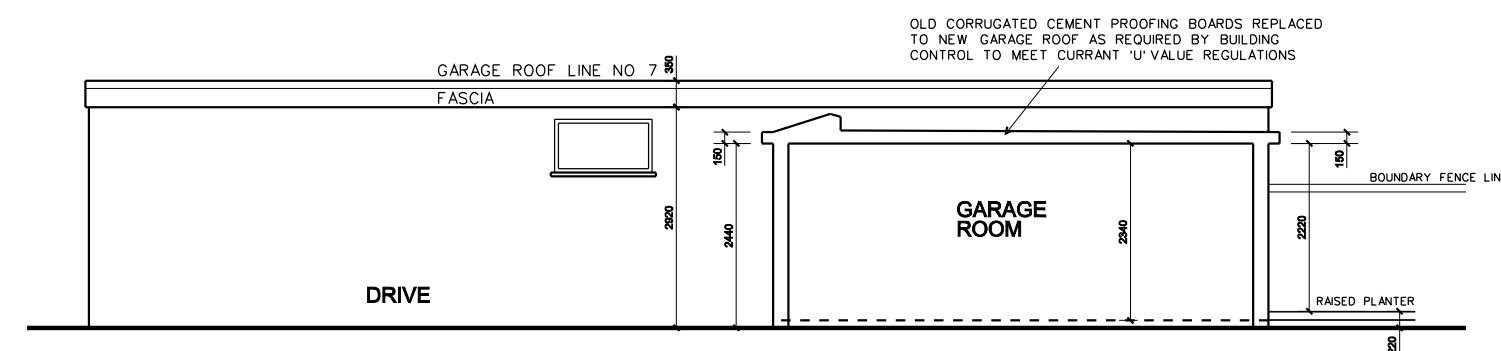

SECTION A-A

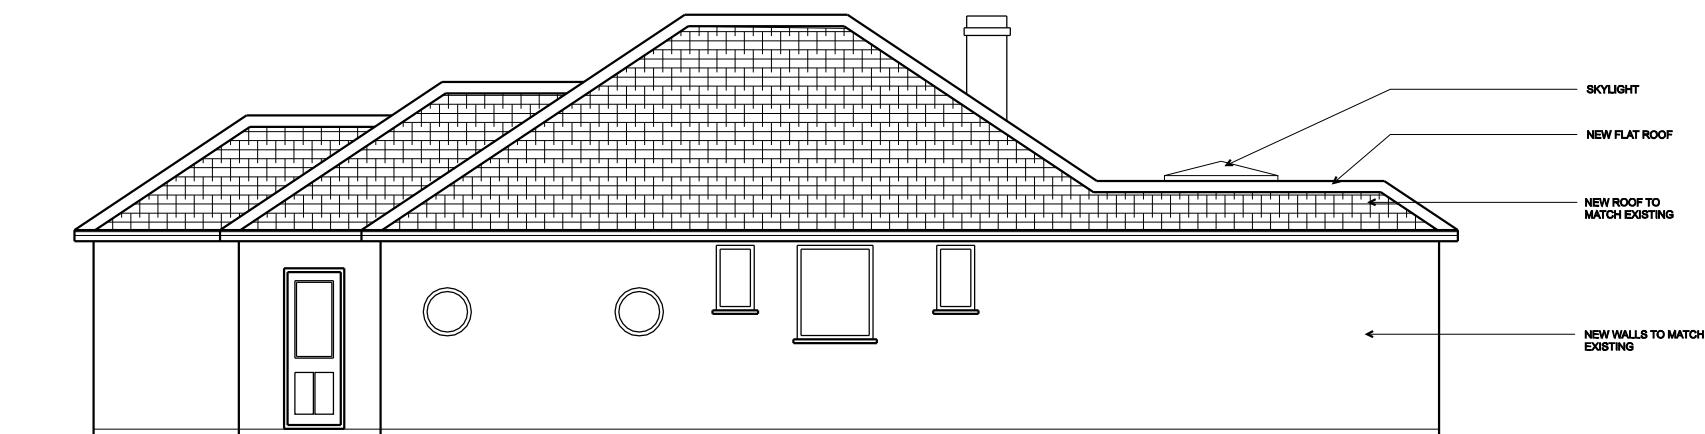

SIDE ELEVATION

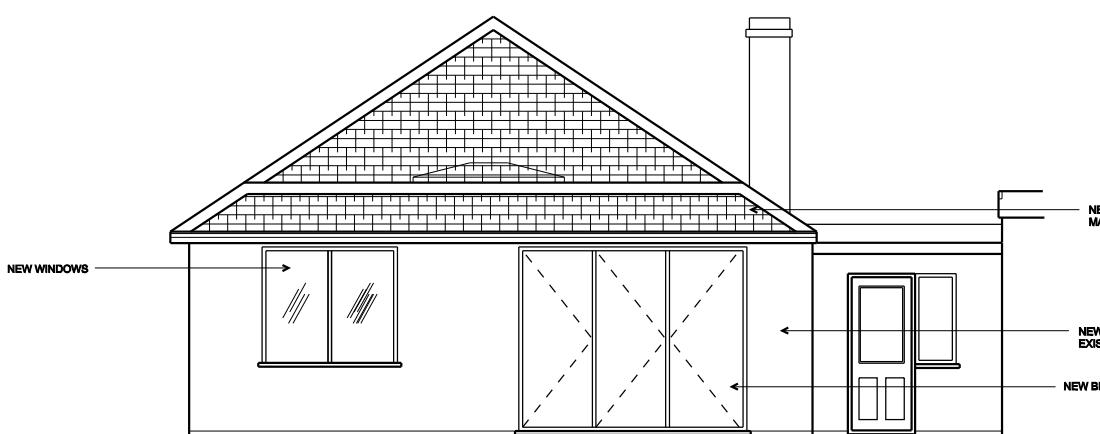

REAR ELEVATION

Rev B - Garage & store room combined, now integrated Garage
Old garage up and over door replaced to Double doors
Roof replaced as required by Building Control to meet regulations
Double skylights replaced to One Single Lantern Type
- 15/07/23

Rev A - Rear extension modified to existing building - 14/04/23

CONTINUATION

5 BLAYDON CLOSE
RUISLIP
HA4 8AD

—

PROPOSED PLANS & ELEVATIONS

SCALE 1:100 @ A3 DATE 11/11/2023

—

BI AY-BR-00B

0M 1M 2M 3M 4M 5M