



GARAGE SIDE ELEVATION

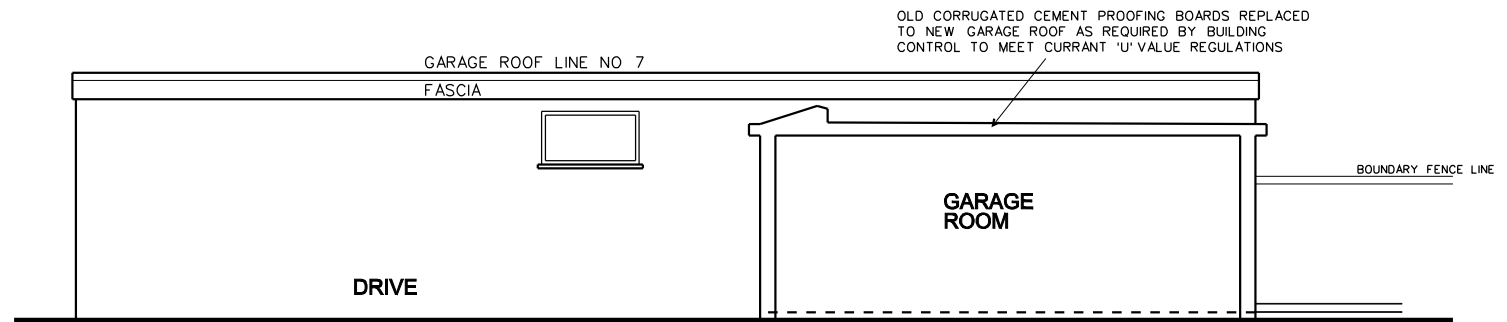

SECTION A-A

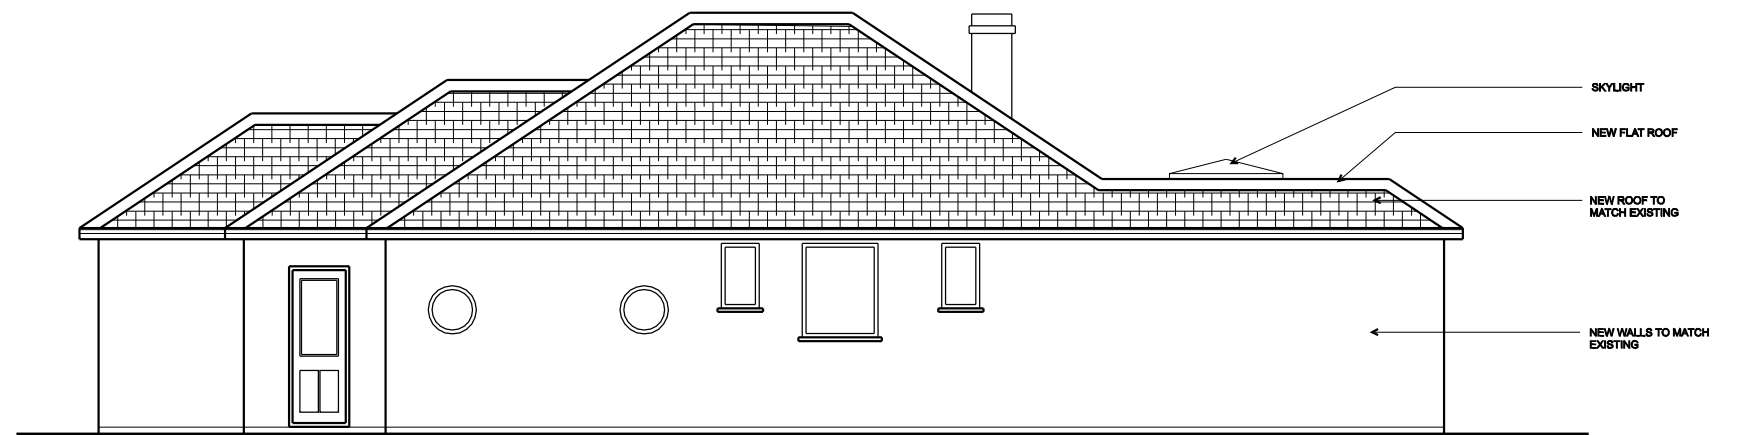

SIDE ELEVATION

Roof replaced as required by Building Control to meet regulations
Double skylights replace to One Single Lanter Type
- 15/07/23
Rev A - Rear extension modified to existing building - 14/04/23

CONTRACT

5 BLAYDON CLOSE
RUISLIP
HA4 8AD

DRAWING

PROPOSED PLANS & ELEVATIONS


SCALE 1:100 @ A3

DATE JUL 2023


DRAWING NO

BLAY-BR-001B

0M 1M 2M 3M 4M 5M

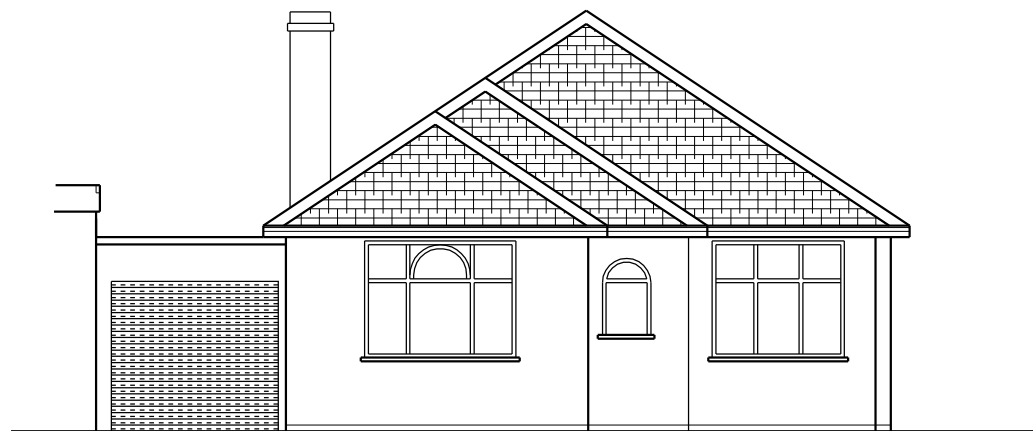

FRONT ELEVATION

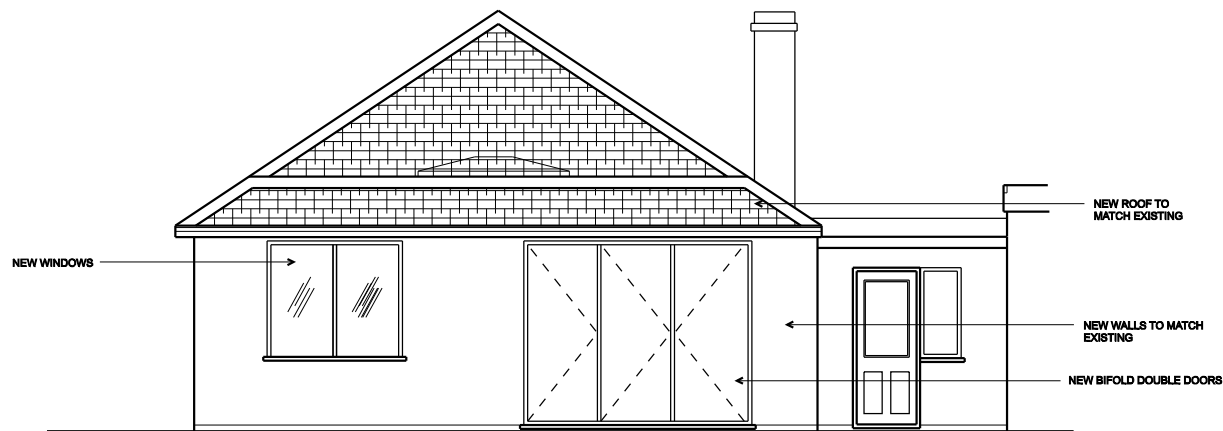

REAR ELEVATION