




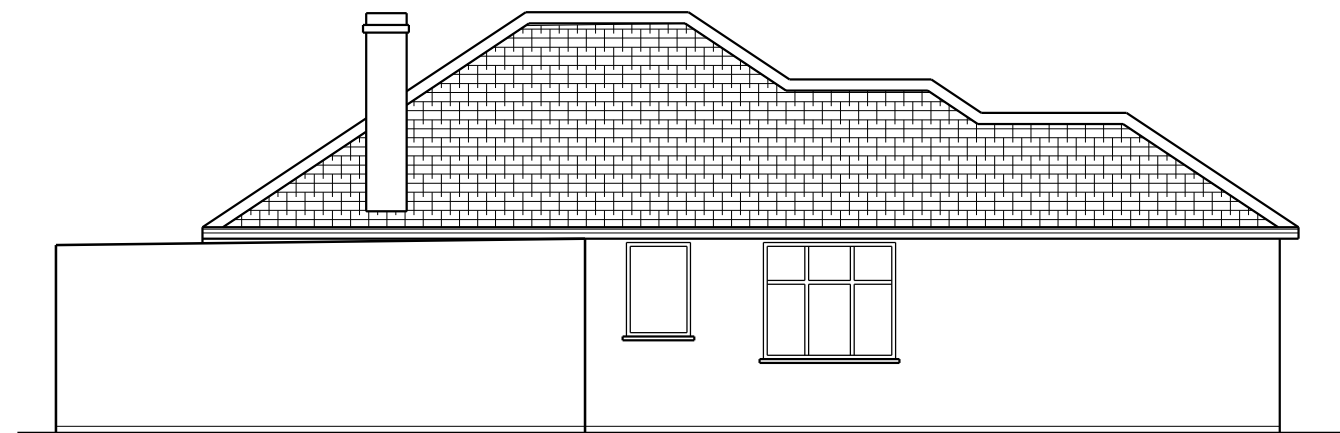


GARAGE SIDE ELEVATION

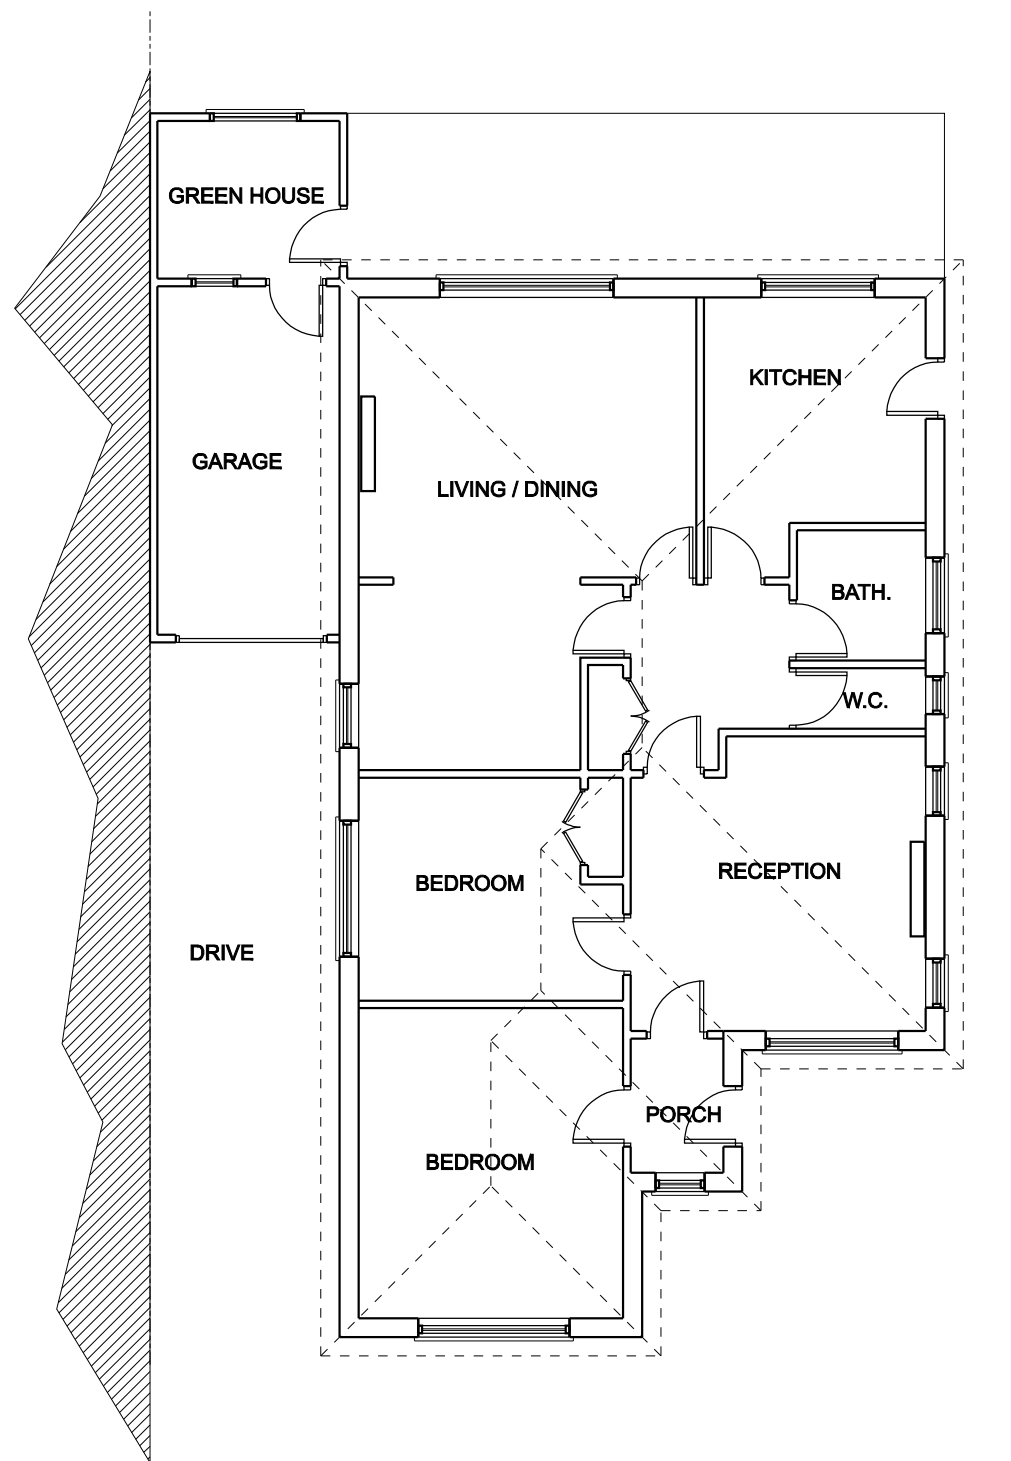

SIDE ELEVATION

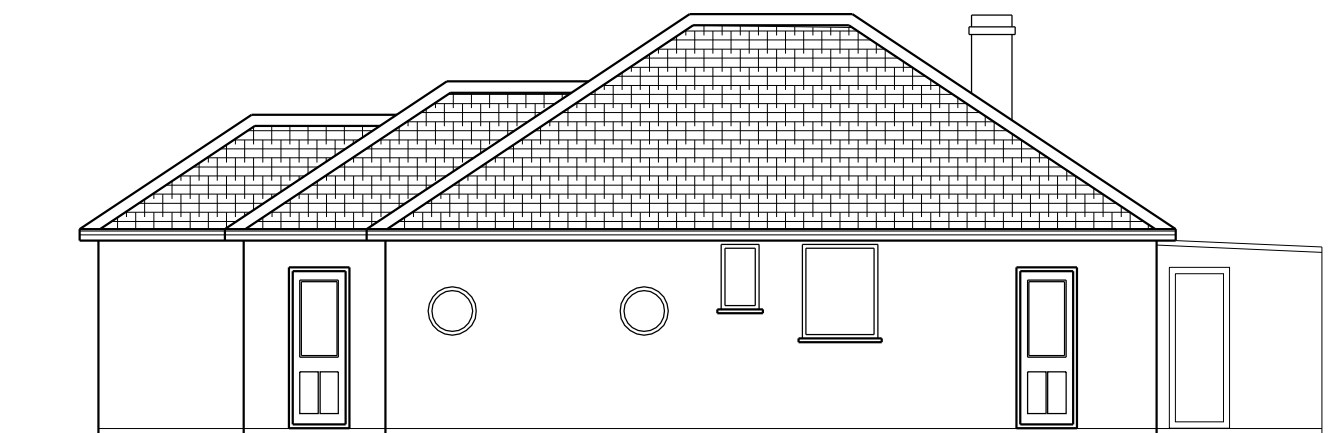

FRONT ELEVATION

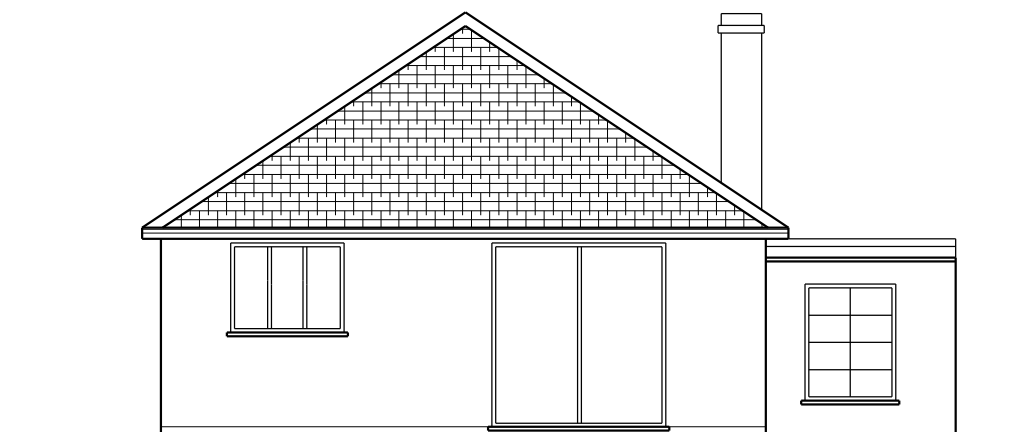

REAR ELEVATION

CONTRACT

5 BLAYDON CLOSE
RUISLIP
HA4 8AD

DRAWING

EXISTING PLANS & ELEVATIONS

SCALE 1:100 @ A3

DATE JAN 2023

DRAWING NO

BLAY-P-002

0M 1M 2M 3M 4M 5M