




FRONT ELEVATION

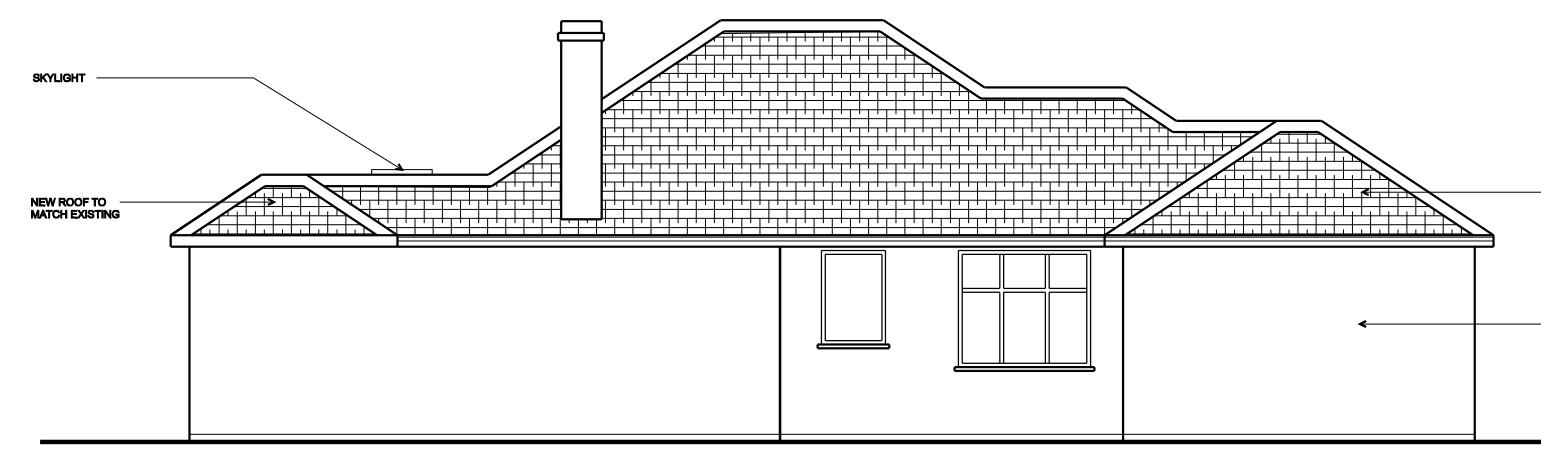

GARAGE SIDE ELEVATION

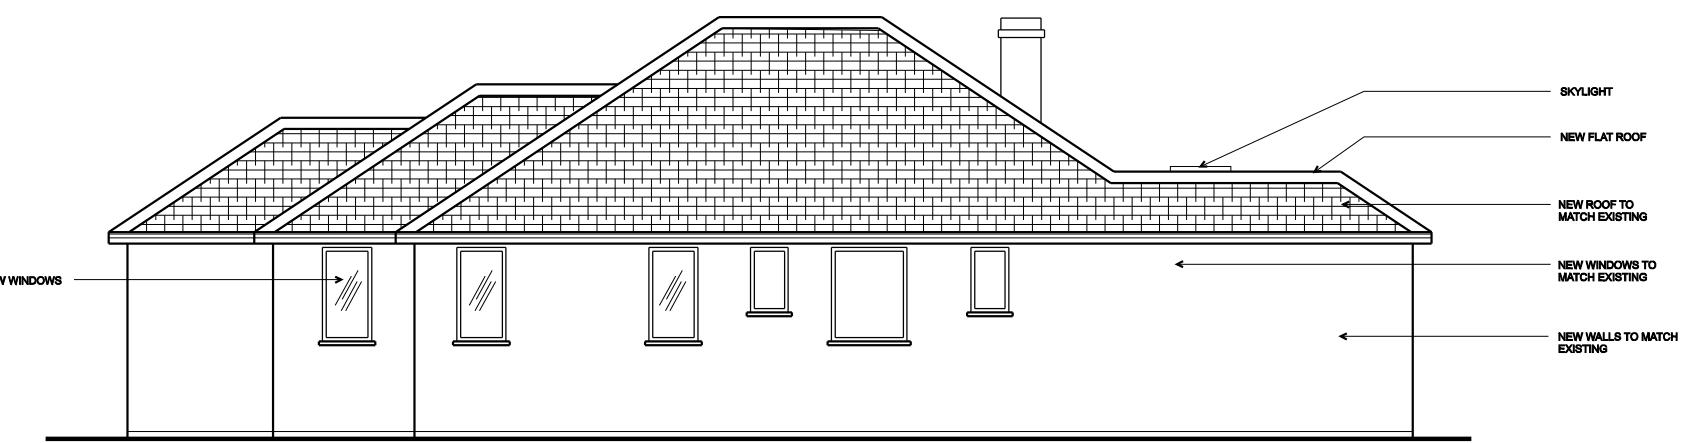

SIDE ELEVATION

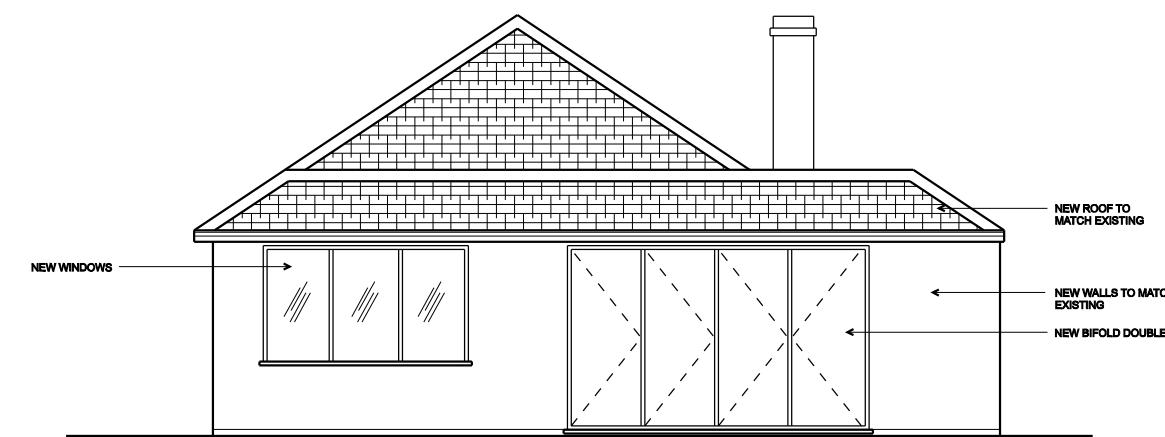

REAR ELEVATION

CONTRACT
**5 BLAYDON CLOSE
 RUISLIP
 HA4 8AD**
 DRAWING
PROPOSED PLANS & ELEVATIONS
 SCALE 1:100 @ A3 DATE JAN 2023
 DRAWING NO
BLAY-P-003
 0M 1M 2M 3M 4M 5M