



GARAGE SIDE ELEVATION



SIDE ELEVATION

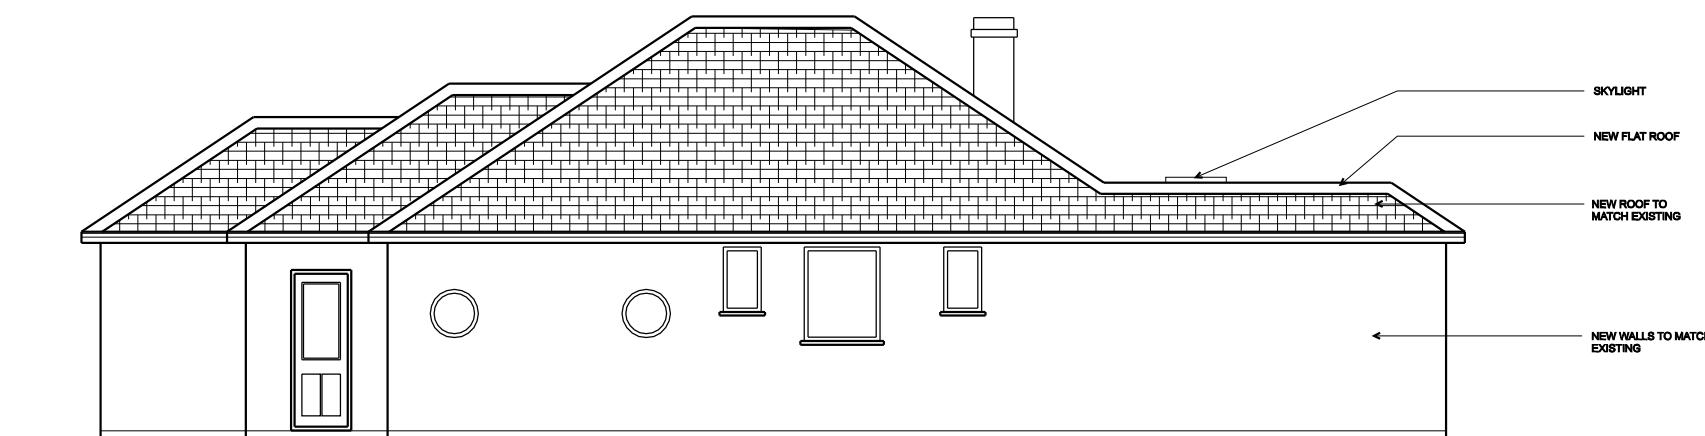

FRONT ELEVATION

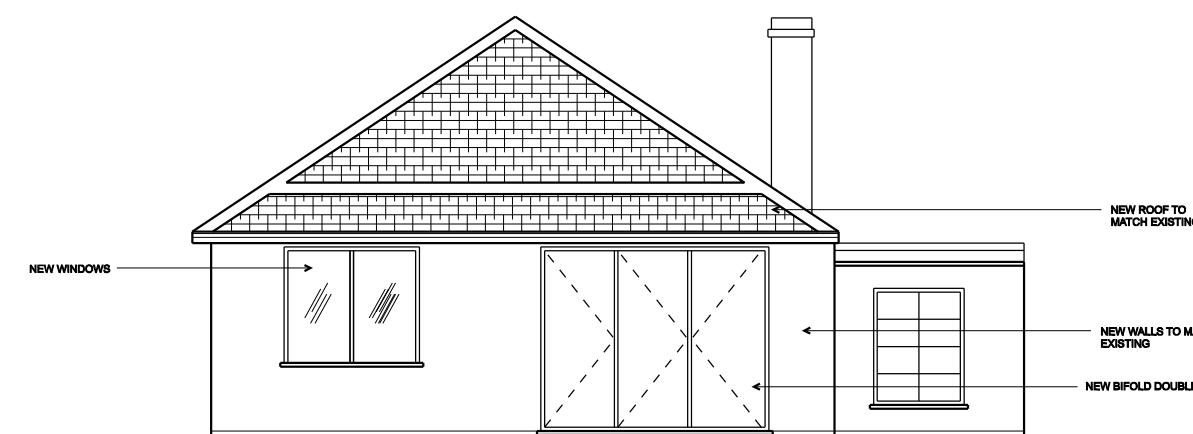

REAR ELEVATION

Rev A - Rear extension modified to existing building - 14/04/23

CONTRACT

5 BLAYDON CLOSE
RUISLIP
HA4 8AD

DRAWING

PROPOSED PLANS & ELEVATIONS

SCALE

1:100 @ A3 DATE MAR 2023

DRAWING NO

BLAY-BR-001

0M 1M 2M 3M 4M 5M