


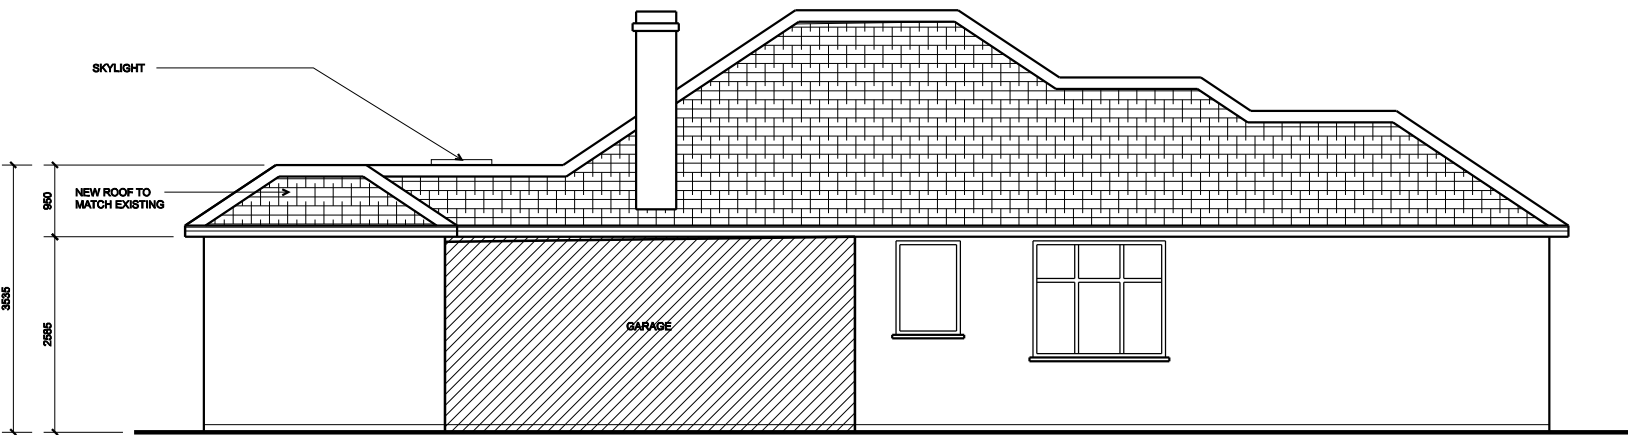


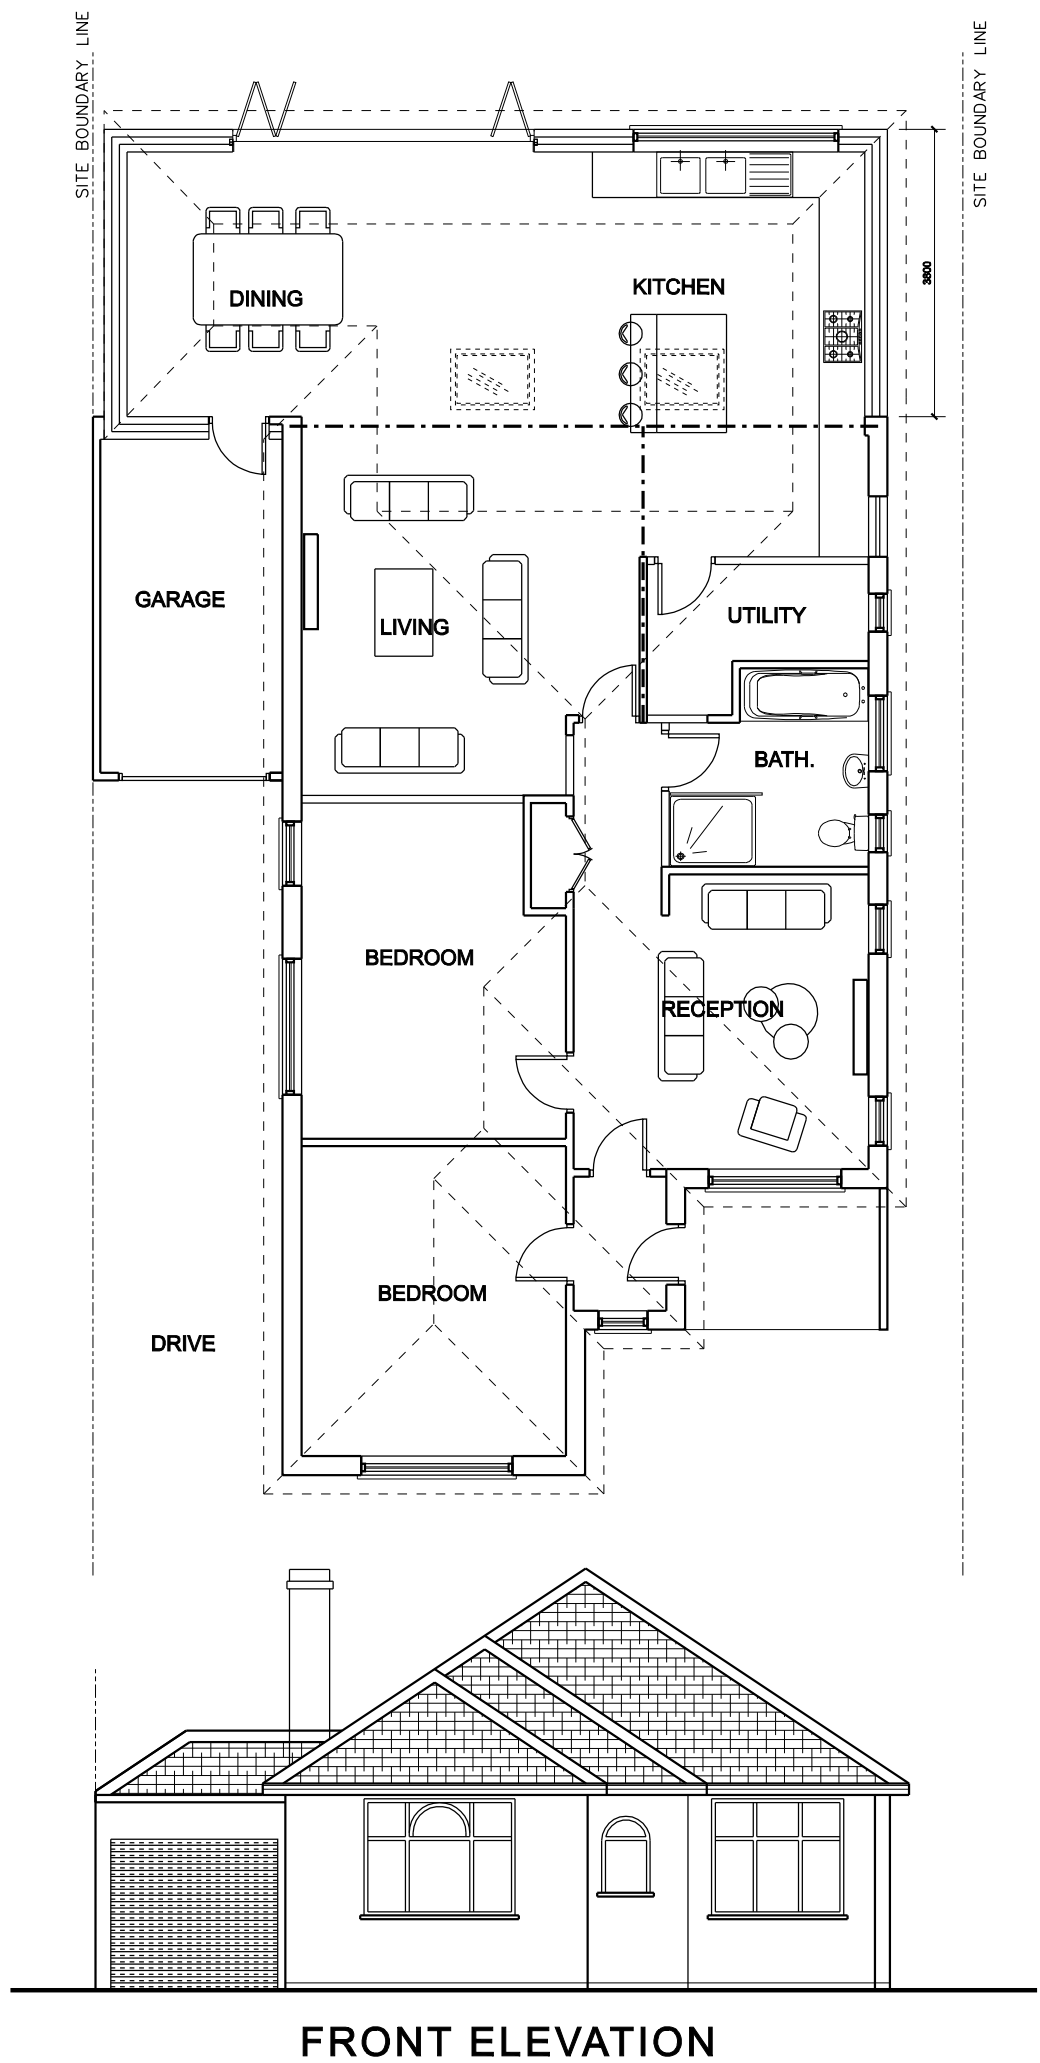

GARAGE SIDE ELEVATION

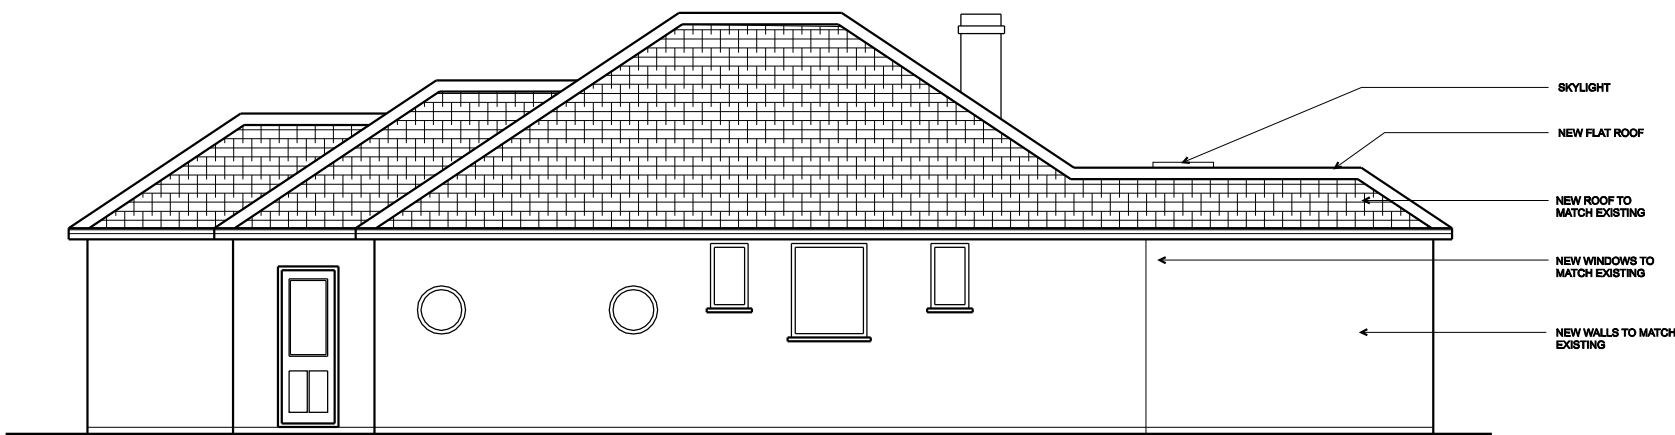

SIDE ELEVATION

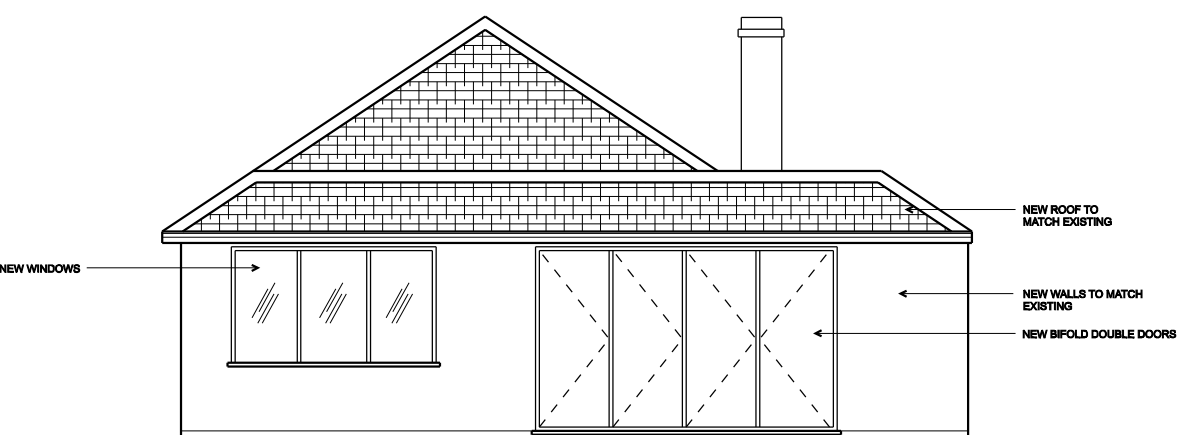

REAR ELEVATION

CONTRACT

5 BLAYDON CLOSE
RUISLIP
HA4 8AD

DRAWING

PROPOSED PLANS & ELEVATIONS

SCALE **1:100 @ A3** DATE **MAR 2023**

DRAWING NO

BLAY-P-003A

0M 1M 2M 3M 4M 5M