



GARAGE SIDE ELEVATION

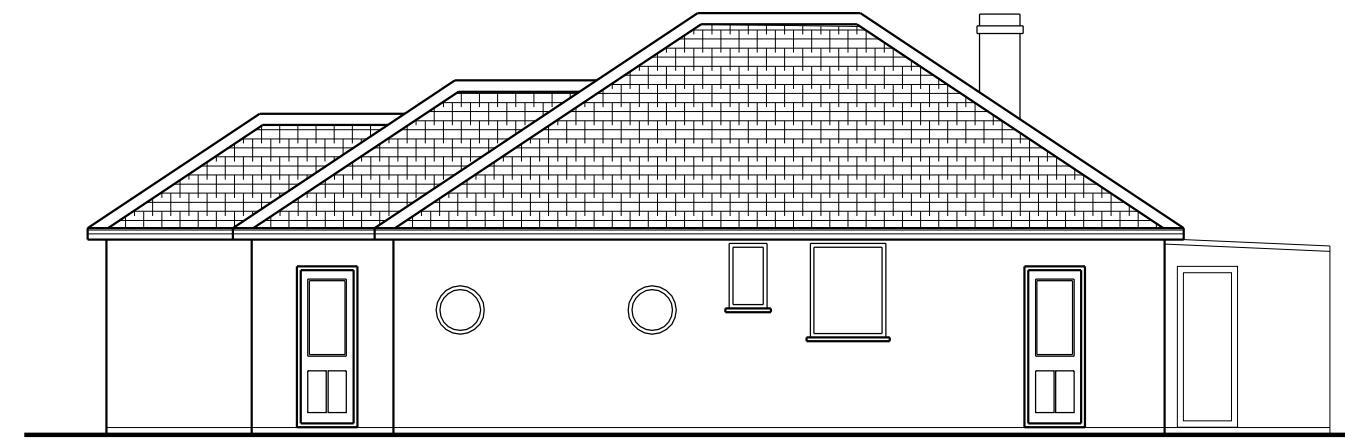

SIDE ELEVATION



FRONT ELEVATION

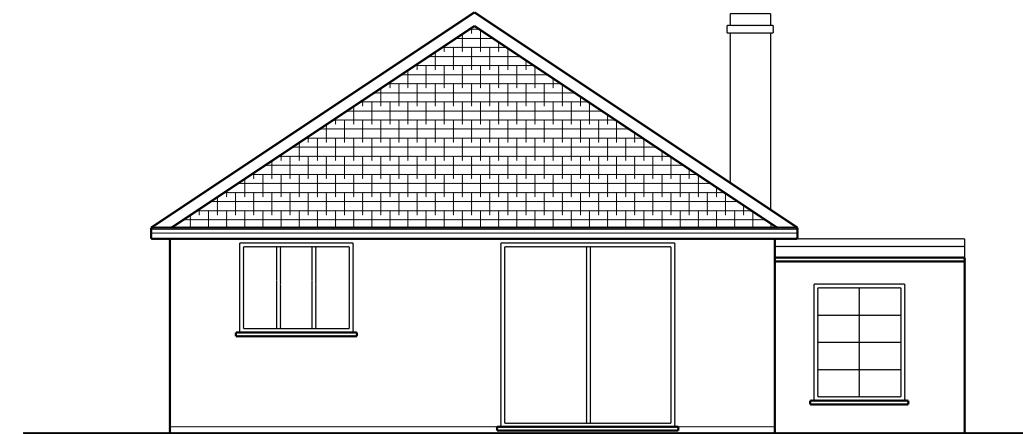

REAR ELEVATION

CONTRACT
5 BLAYDON CLOSE
RUISLIP
HA4 8AD

DRAWING
EXISTING PLANS & ELEVATIONS

SCALE 1:100 @ A3 DATE MAR 2023

DRAWING NO
BLAY-P-1000

0M 1M 2M 3M 4M 5M