



EXISTING SOUTH WEST ELEVATION

A scale bar for a 1:20 scale drawing. It features a horizontal line with a break in the middle. The left section is divided into four equal segments, with '0mm' at the start and '200' at the end of the third segment. The right section is also divided into four equal segments, with '1000' at the start and '2000' at the end of the fourth segment. The text 'SCALE 1:20' is positioned above the scale bar.

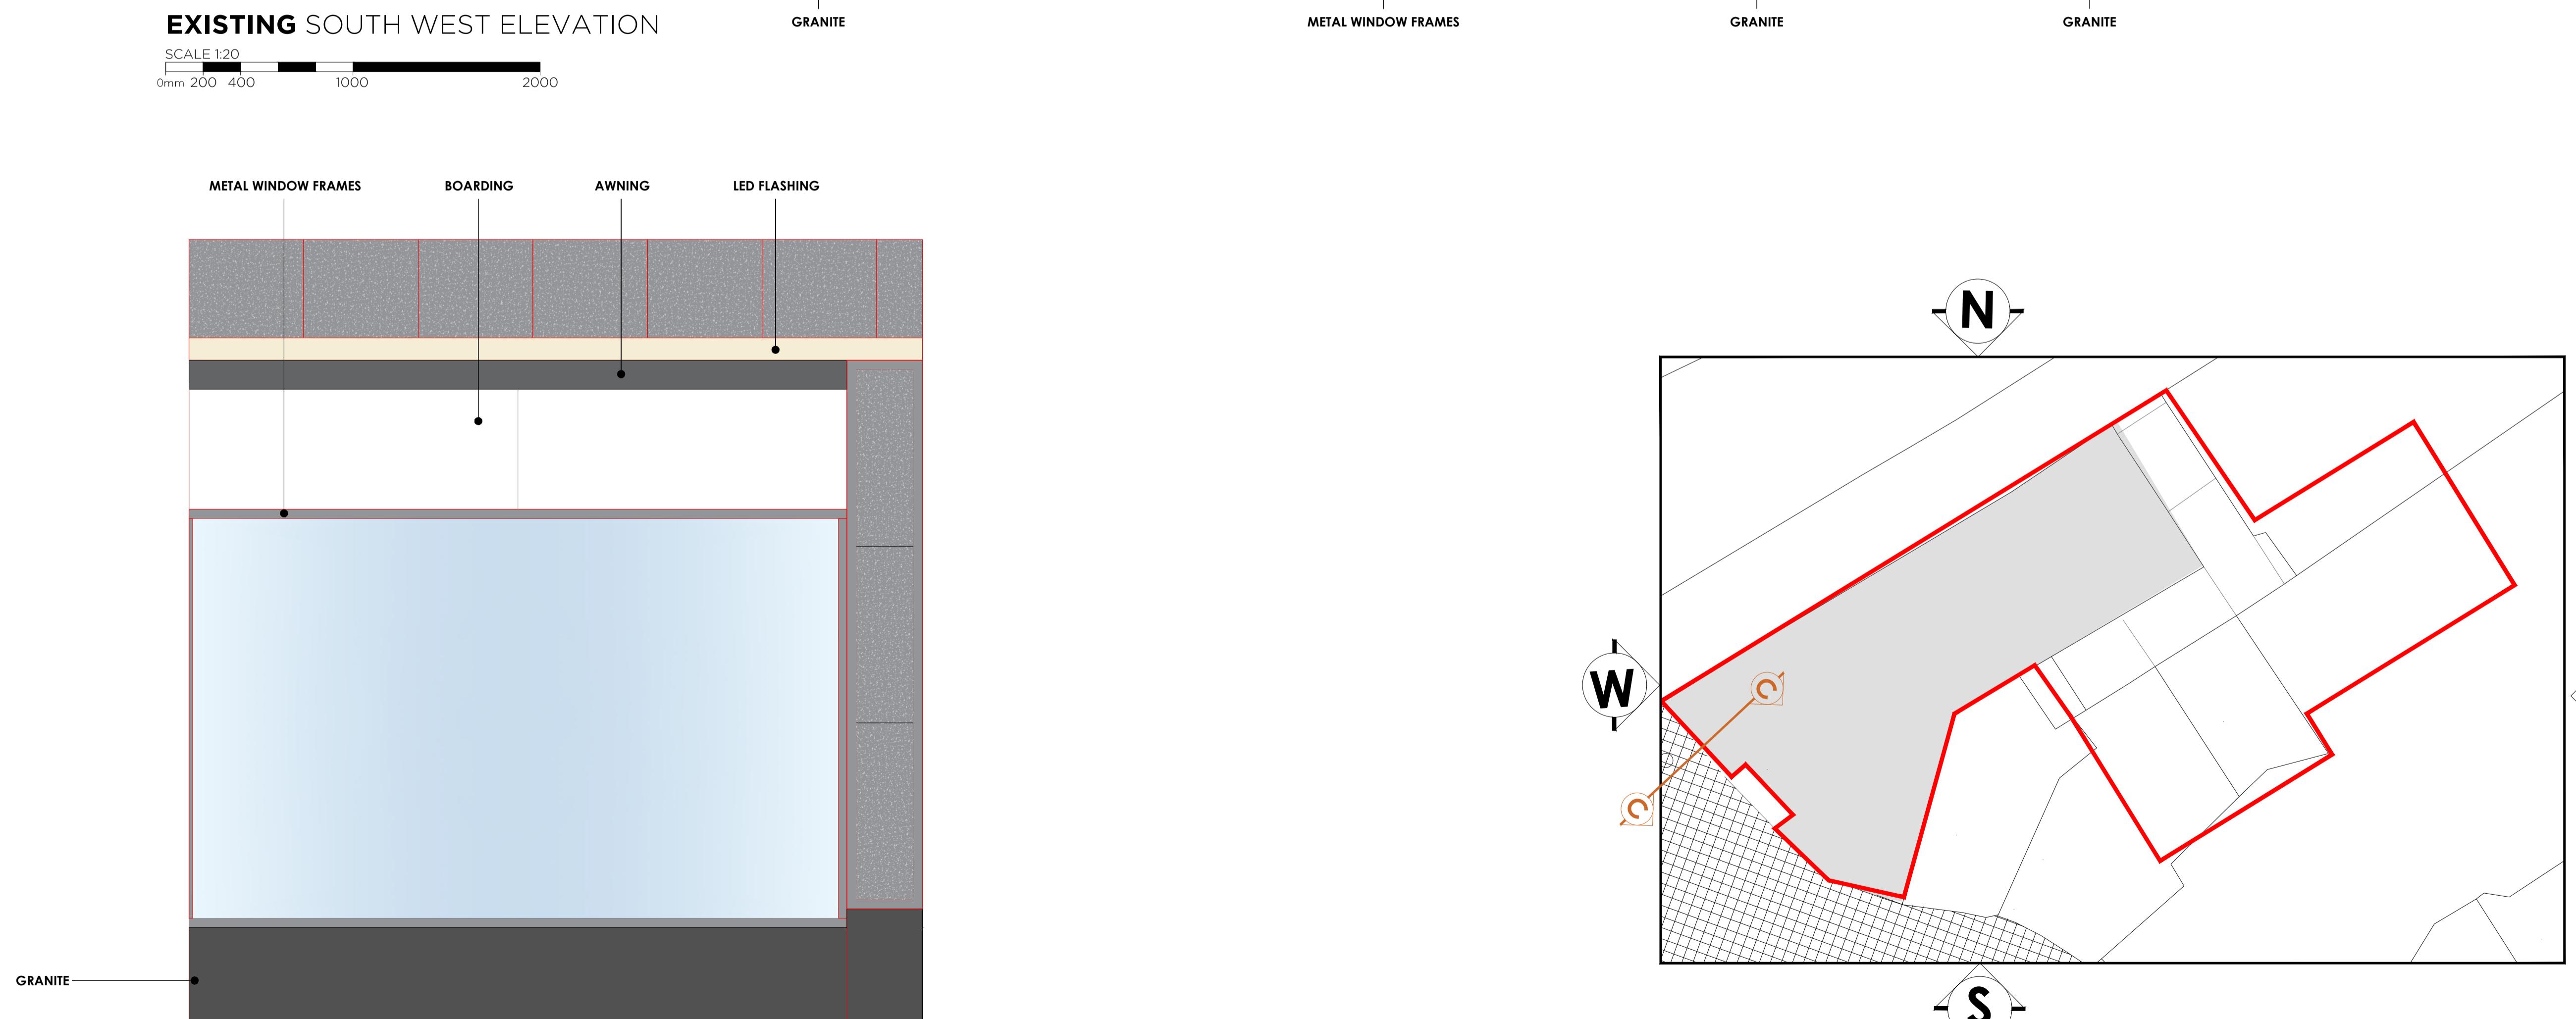

EXISTING SOUTH ELEVATION

SCALE 1:20
 0mm 200 400 1000 2000

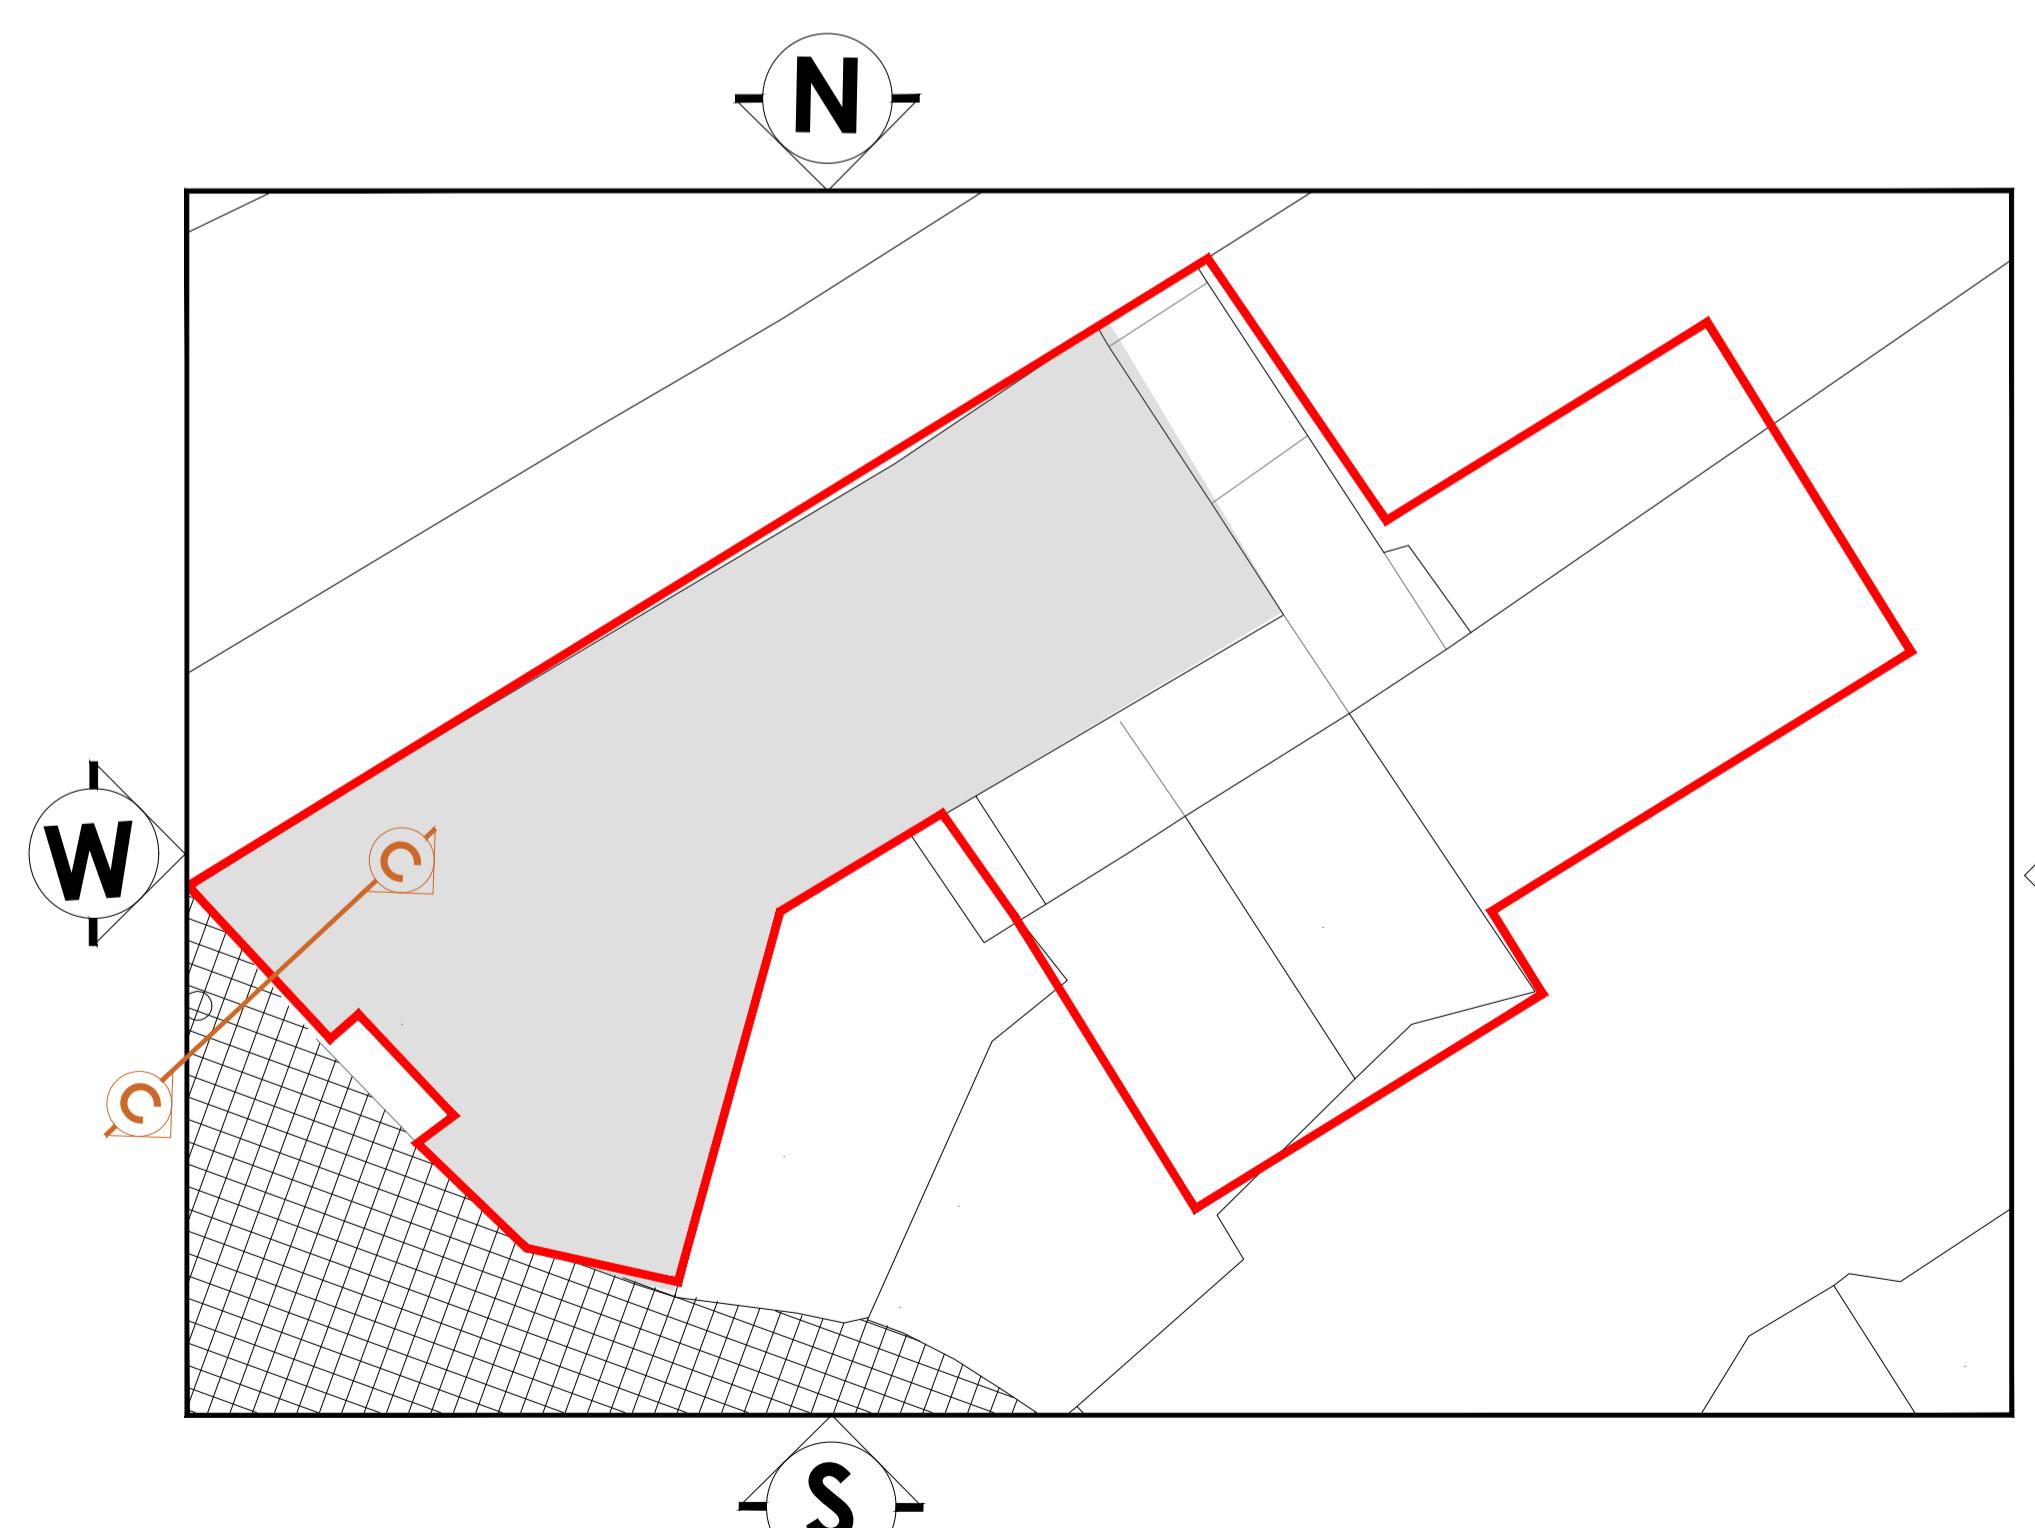

EXISTING KEY PLAN

A scale bar for a 1:200 scale drawing. It features a black horizontal line with a length of 20 units. Above the line, the text 'SCALE 1:200' is written in a bold, black, sans-serif font. Below the line, there are numerical markings: '2' and '4' on the left side, '10' in the center, and '20' on the right side, all in a smaller black font.

