


PROPOSED SOUTH WEST ELEVATION


SCALE 1:20

0mm 200 400 1000 2000

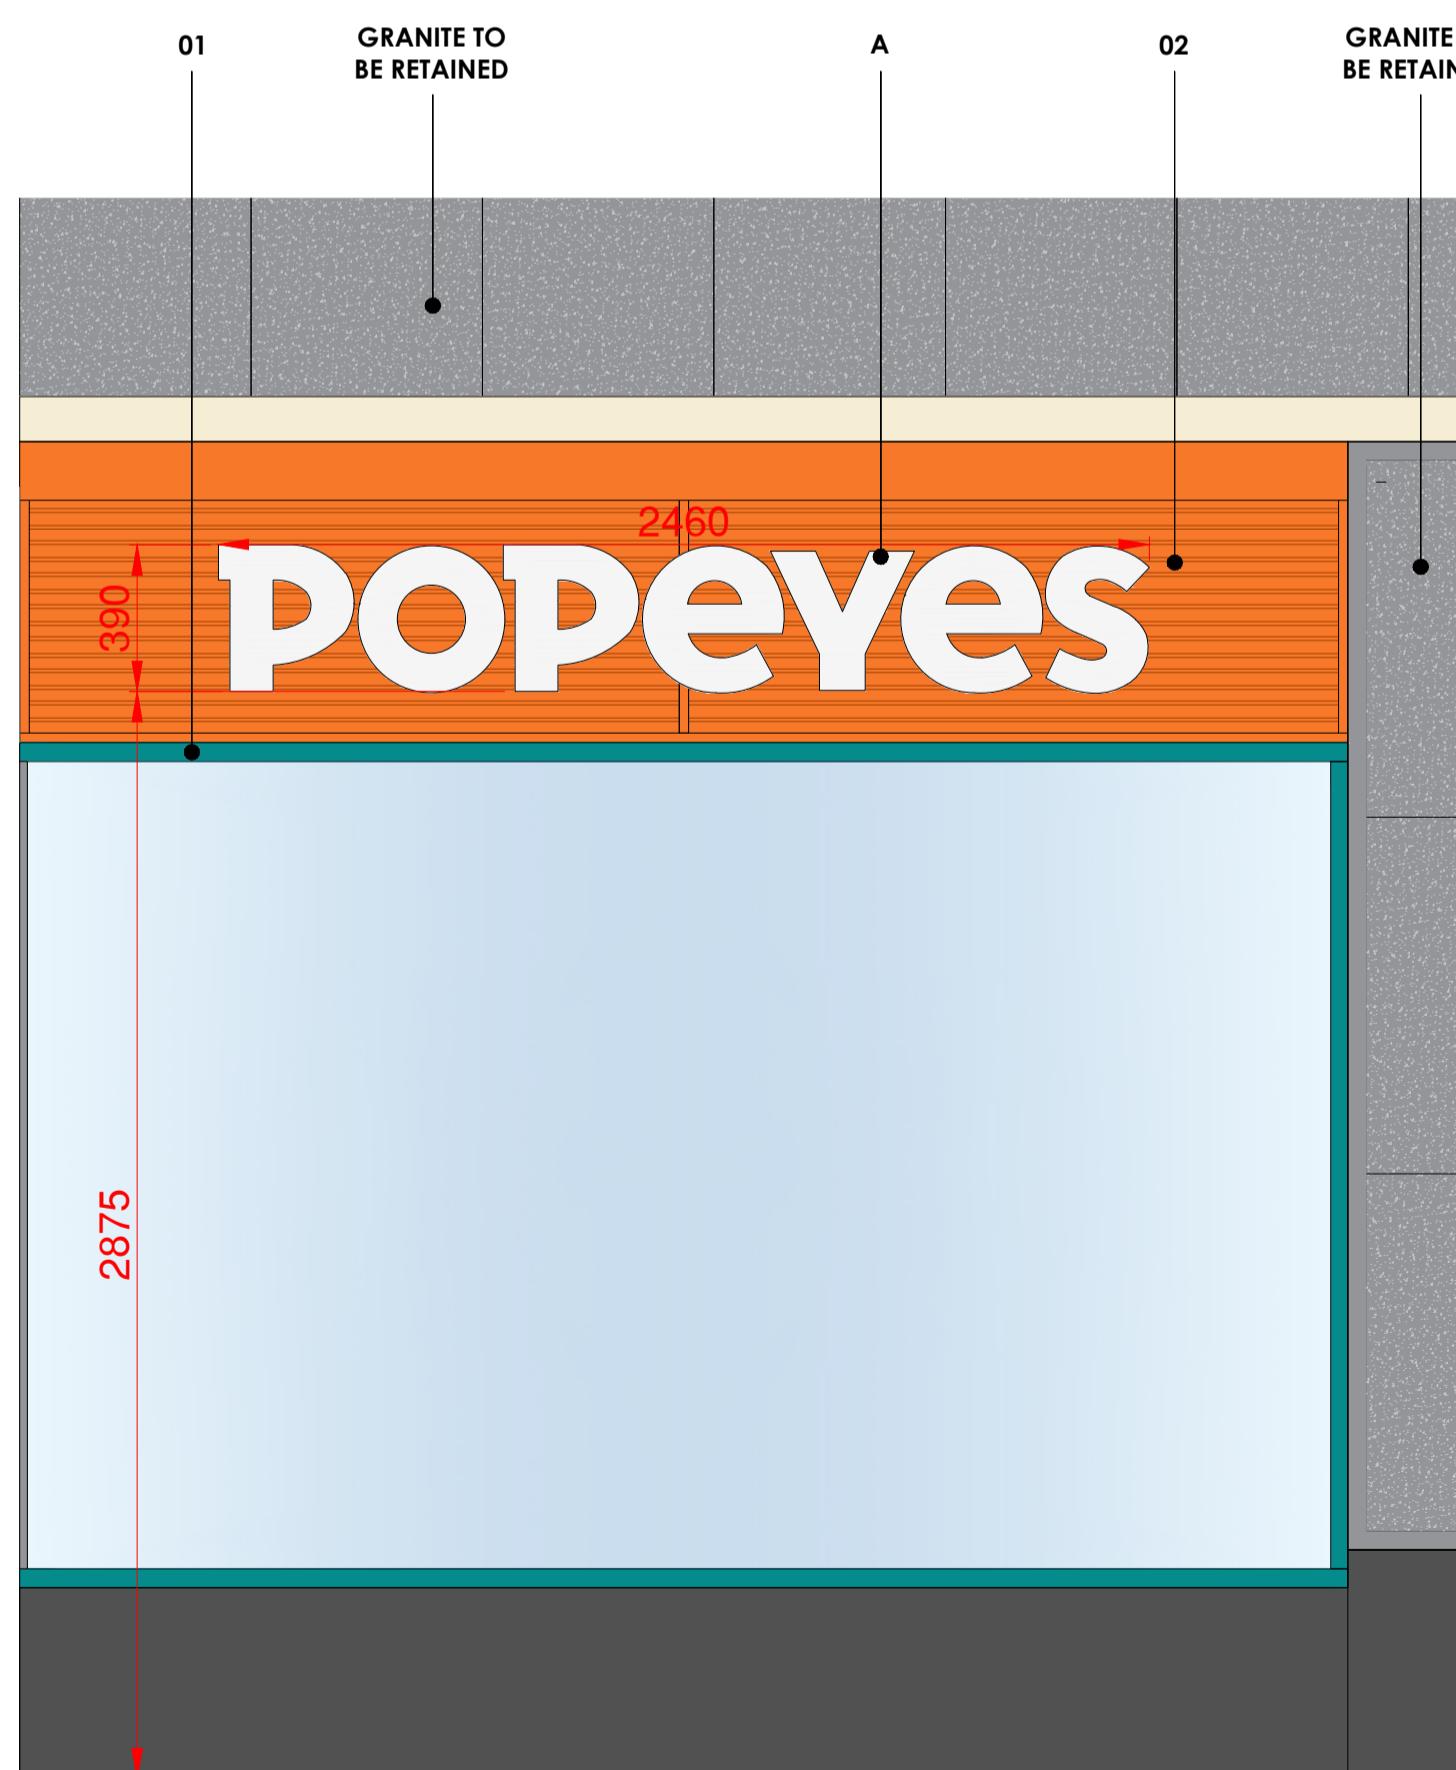


PROPOSED SOUTH ELEVATION

A scale bar for a 1:20 scale drawing. It features a horizontal line with a break in the middle. The left section is divided into four equal segments, with '0mm' at the start and '200' at the end of the first segment. The right section is also divided into four equal segments, with '1000' at the start of the second segment and '2000' at the end of the fourth segment. The word 'SCALE 1:20' is printed above the scale bar.

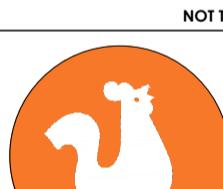FAÇADE SIGNAGE SCHEDULE		
ITEM	EXAMPLE (NTS)	DESCRIPTION
A	 <small>NOT TO SCALE</small>	<p>'POPEYES' LOGO Internally illuminated signage - 225 candele per sqm</p> <p>Size: 2460mm x 360mm x 80mm Detail: Finish flex wording logo extruded aluminium sign comp system finished RAL 9016 illumination provided banks of LED. Flex face substrate is to be decorated with face applied 3M self adhesive films. Colour: RAL 9016</p>
B	 <small>NOT TO SCALE</small>	<p>'POPEYES' BRAND SEAL Internally illuminated signage - 225 candele per sqm</p> <p>Size: 490mm DIA x 80mm Depth Detail: Finish flex logo extruded aluminium sign comp system finished Orange on white background, illumination provided banks of LED. Flex face substrate is to be decorated with face applied 3M self adhesive films. Colour: RAL 9016 & 2003</p>

FAÇADE MATERIAL SCHEDULE		
ITEM	EXAMPLE	DESCRIPTION
01		EXISTING METAL WORK FINISH (CANOPY , POSTS , SHOPFRONT FRAMES ETC..) TO BE REATTINED AND RESPRAYED Finish Colour: RAL 5018
02		FASCIA PANEL SYSTEM SULCADO CLADDING SYSTEM MOUNTED ON VENTED SUBFRAME FIXED TO ALUMINUM WALL CLADDING Finish Colour: RAL 2003

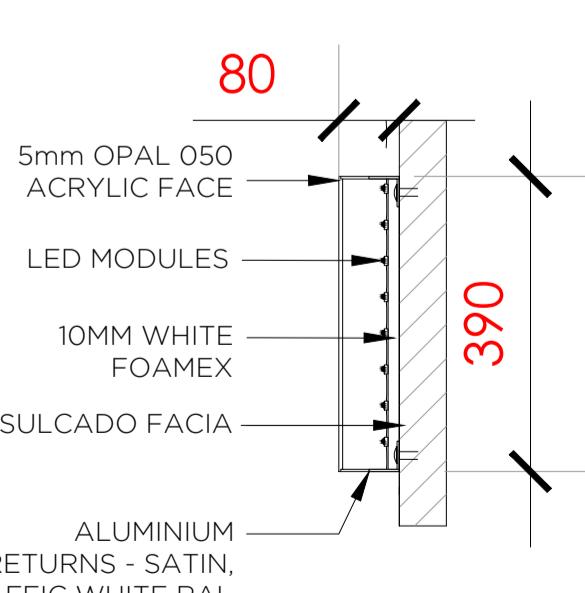


DETAIL 1 TYPICAL LETTERING & NEW FASCIA SIGN SECTION (ITEM A) SCALE 1:10


SCALE 1:10

0mm 100 200 500 1000

A scale bar at the top of the page. It features a horizontal line with a black segment on the right labeled '1000' and a white segment on the left labeled '0mm'. Above the line, the text 'SCALE 1:10' is written. Below the line, numerical markings are present: '100' and '200' on the white segment, and '500' on the black segment.

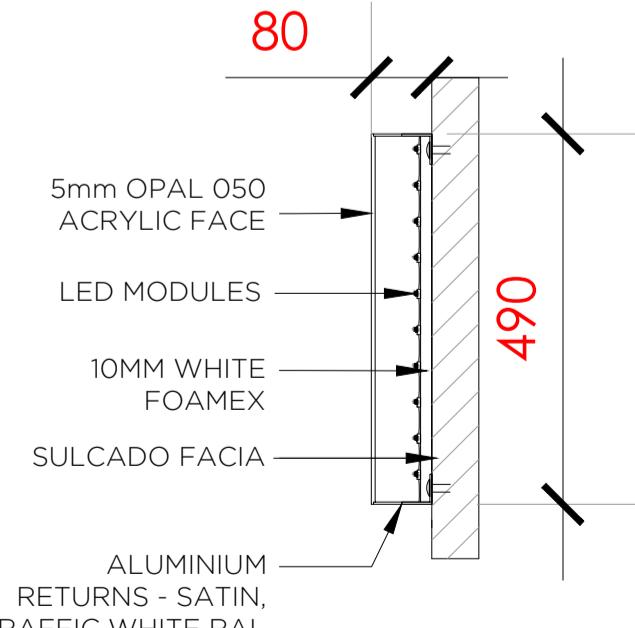

DETAIL 2 TYPICAL POPPY & NEW FASCIA SIGN SECTION (ITEM B) SCALE 1:10

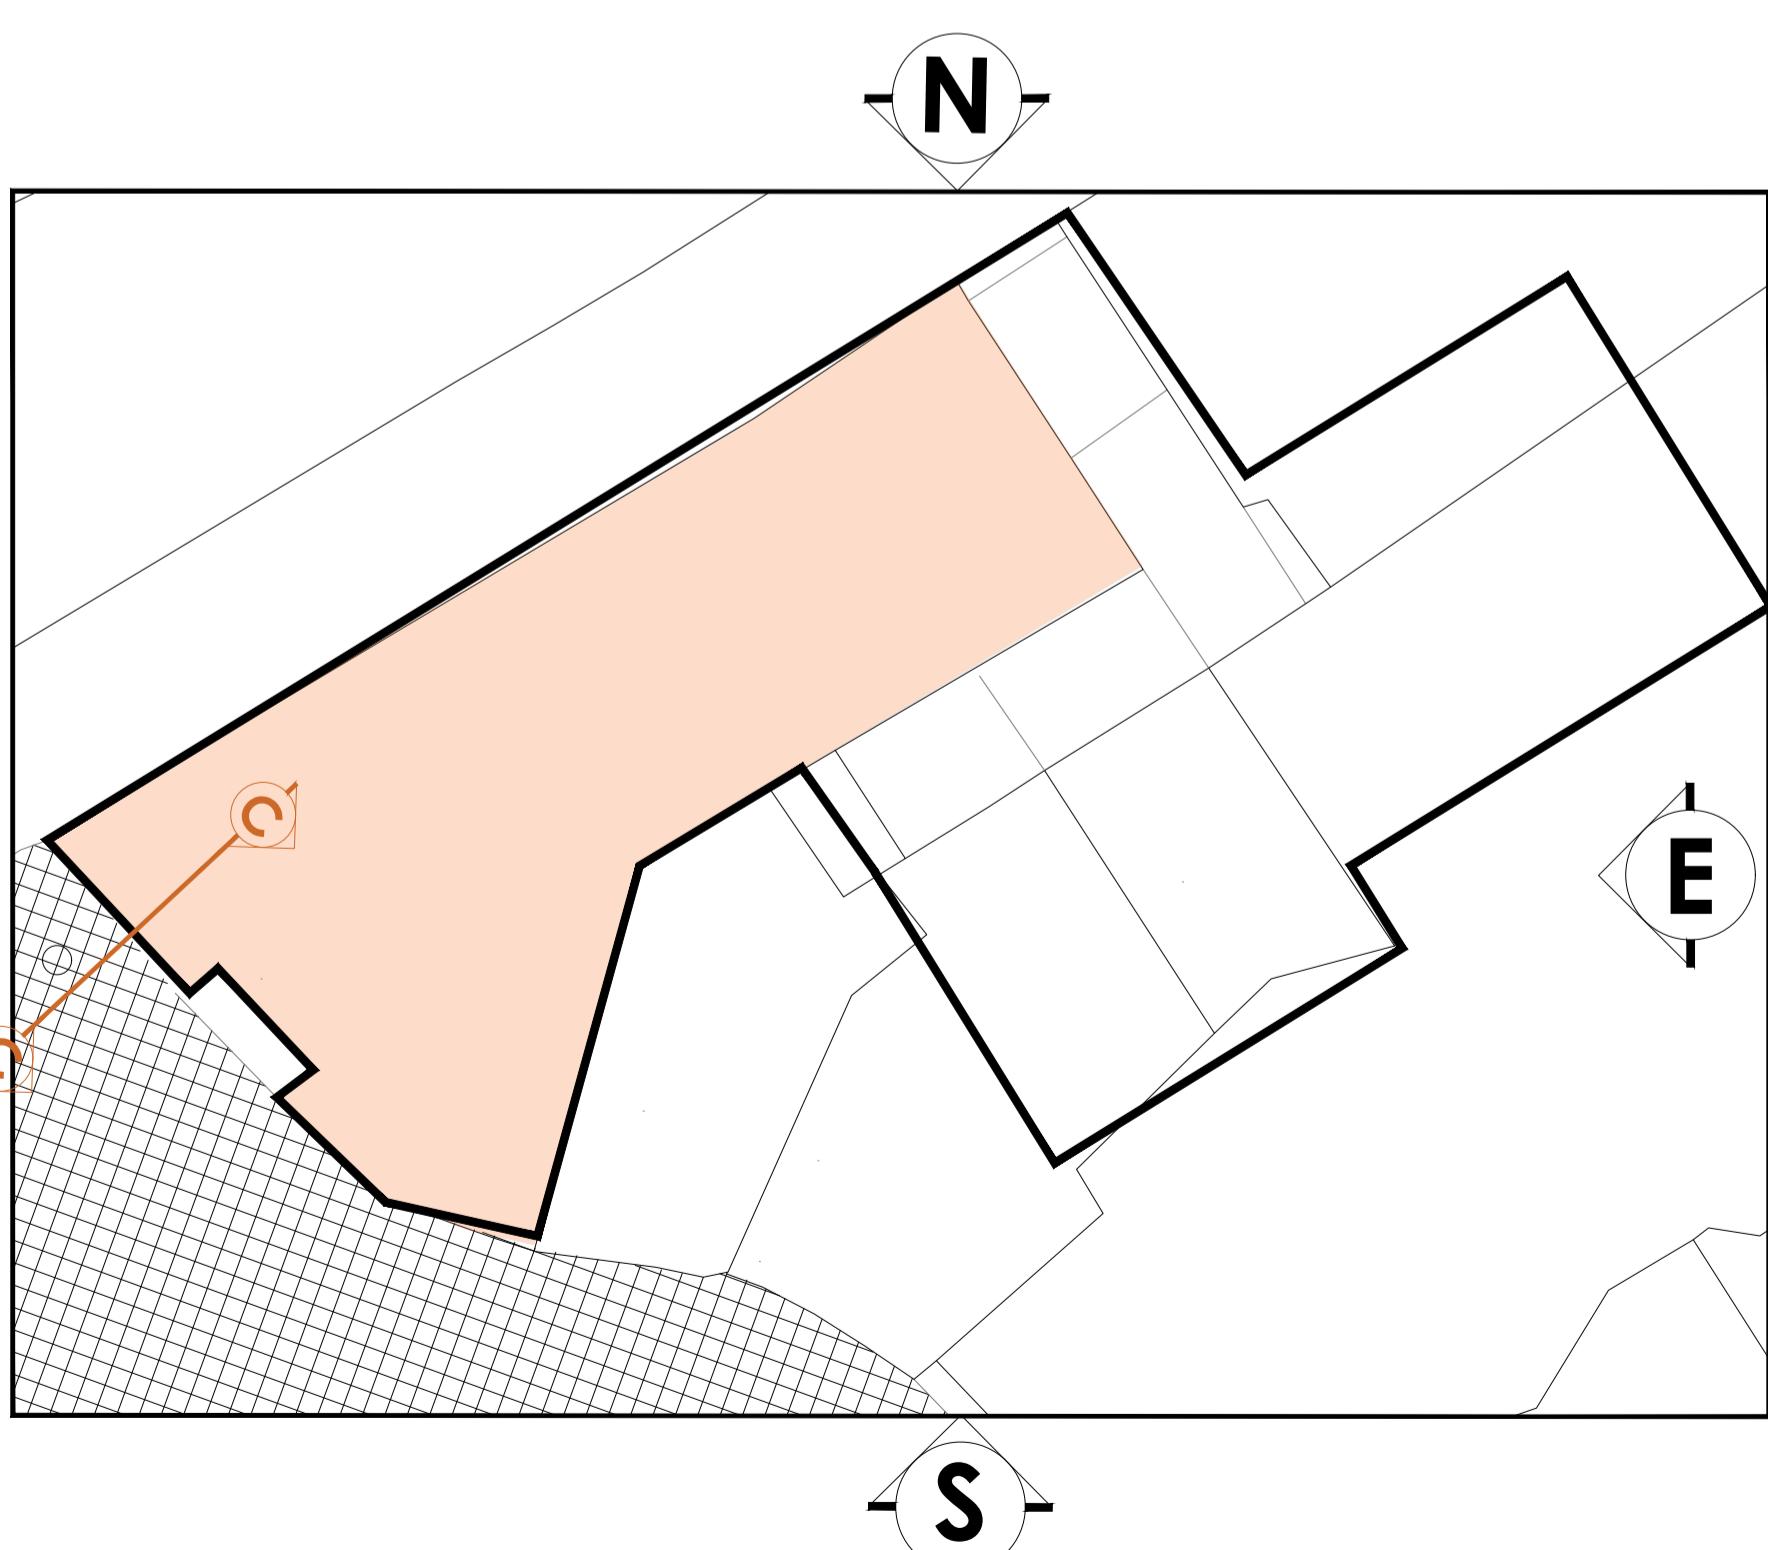

PROPOSED KEY PLAN

SCALE 1:200

0m 2 4 10 20

A scale bar for a 1:200 scale map. It features a horizontal line with tick marks at 0m, 2, 4, 10, and 20. The segments between the tick marks are colored: 0m to 4m is white, 4m to 10m is black, 10m to 20m is white, and the segment from 20m to the end of the bar is black.

NOTES

ALL DIMENSIONS IN MILLIMETRES (mm) AND LEVELS IN METRES (m) ABOVE NATIONAL DATUM. ALL DIMENSIONS TO BE CHECKED ON SITE AND AGREED ON SITE WITH APPOINTED BUILDING CONTRACTOR/SHOPFITTER.

WRITTEN DIMENSIONS SHALL BE USED.

THIS DRAWING IS TO BE READ IN CONJUNCTION WITH ALL RELEVANT ARCHITECTURAL DRAWINGS AND SPECIFICATIONS AS WELL AS ALL RELEVANT INFORMATION FROM THE STRUCTURAL, MEP AND CIVIL ENGINEERS.

THIS DRAWING HAS BEEN PREPARED IN ACCORDANCE WITH THE SCOPE OF APPOINTMENT WITH THE CLIENT AND IS SUBJECT TO THE TERMS OF THAT APPOINTMENT AND SHOULD ONLY BE USED FOR THE PURPOSE FOR WHICH IT IS INTENDED.

ALL NEW CONSTRUCTION AND MATERIALS ARE TO CONFORM TO LOCAL BY LAWS, CURRENT BUILDING REGULATIONS AND BRITISH STANDARDS.

THIS DRAWING AND ALL OF THE INFORMATION SHOWN IS THE PROPERTY OF @ ARCHITECT (UK) LTD AND SHALL NOT BE COPIED WHOLE, OR IN ANY PART, OR USED FOR ANY OTHER PURPOSE WITHOUT WRITTEN PERMISSION OF THE COMPANY.

DATE	DESCRIPTION	BY
POPEYES		
		
@ Architect (UK) Ltd Suite 2, Clocktower House, Station Road West Horndon, Essex CM13 3XL 01708 477899 office@architect.ltd.uk www.architect.ltd.uk		
ENT		
OPEYES		
JECT		
XBRIDGE		
5 HIGH STREET BRIDGE 8 1JZ		
DRAWING TITLE		
POSED TERNAL ELEVATIONS		
LE @ A1		
/1:20/1:200		
WN	CHECKED @	
POSE OF ISSUE ANNING		STATUS SO
DRAWING No 0171-A-DR-TD-10-250		REV -