


Any dimensions shown should be checked on site and discrepancies reported to the Architect prior to construction. Designs are not coordinated with engineer projects. Do not scale for construction purposes.


Block Plans are scaled from the Ordinance Survey Location Maps. Please see the licence number for the Os Maps in the Location Plans

- Existing
- Proposed

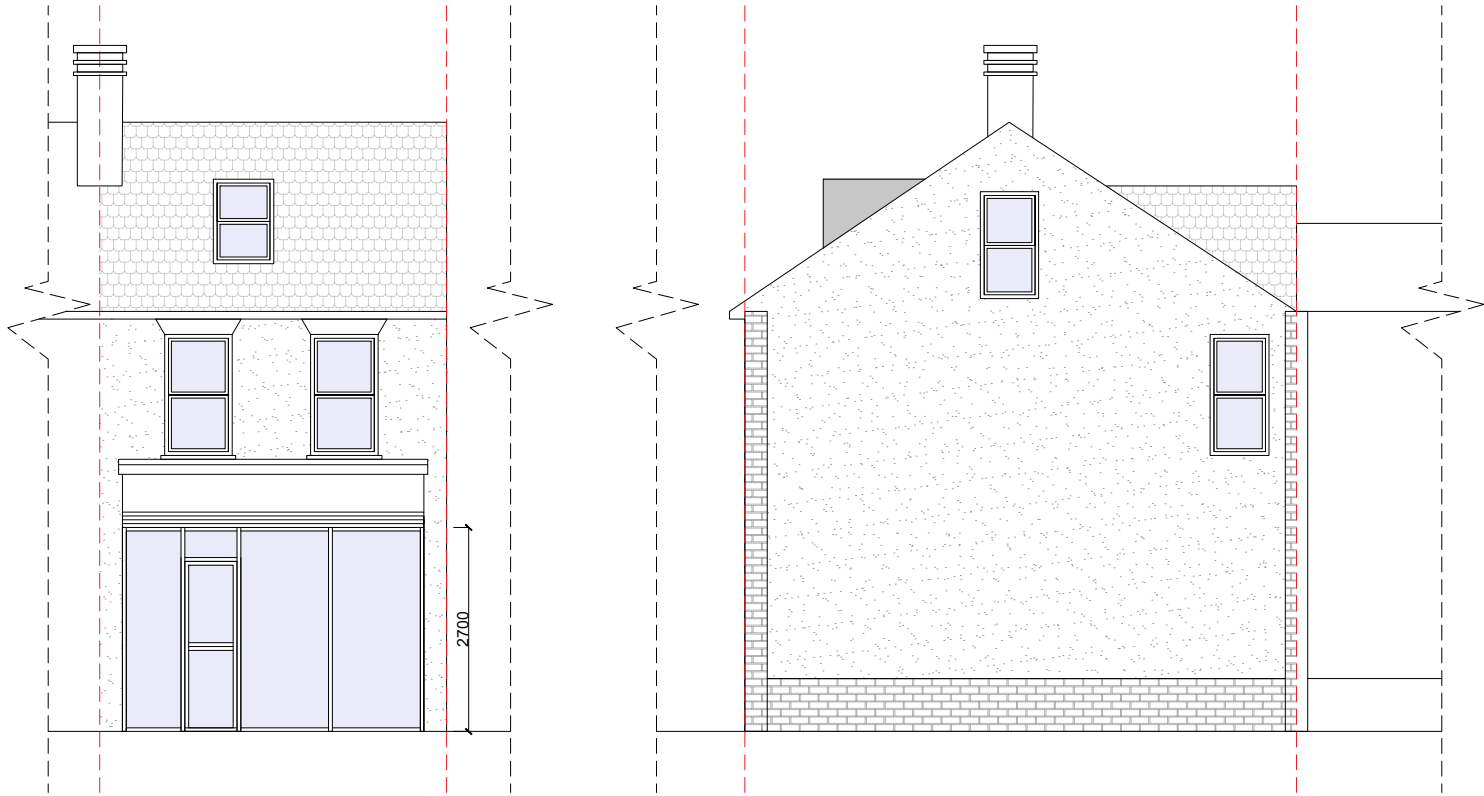


Existing West Elevation

Existing South Elevation

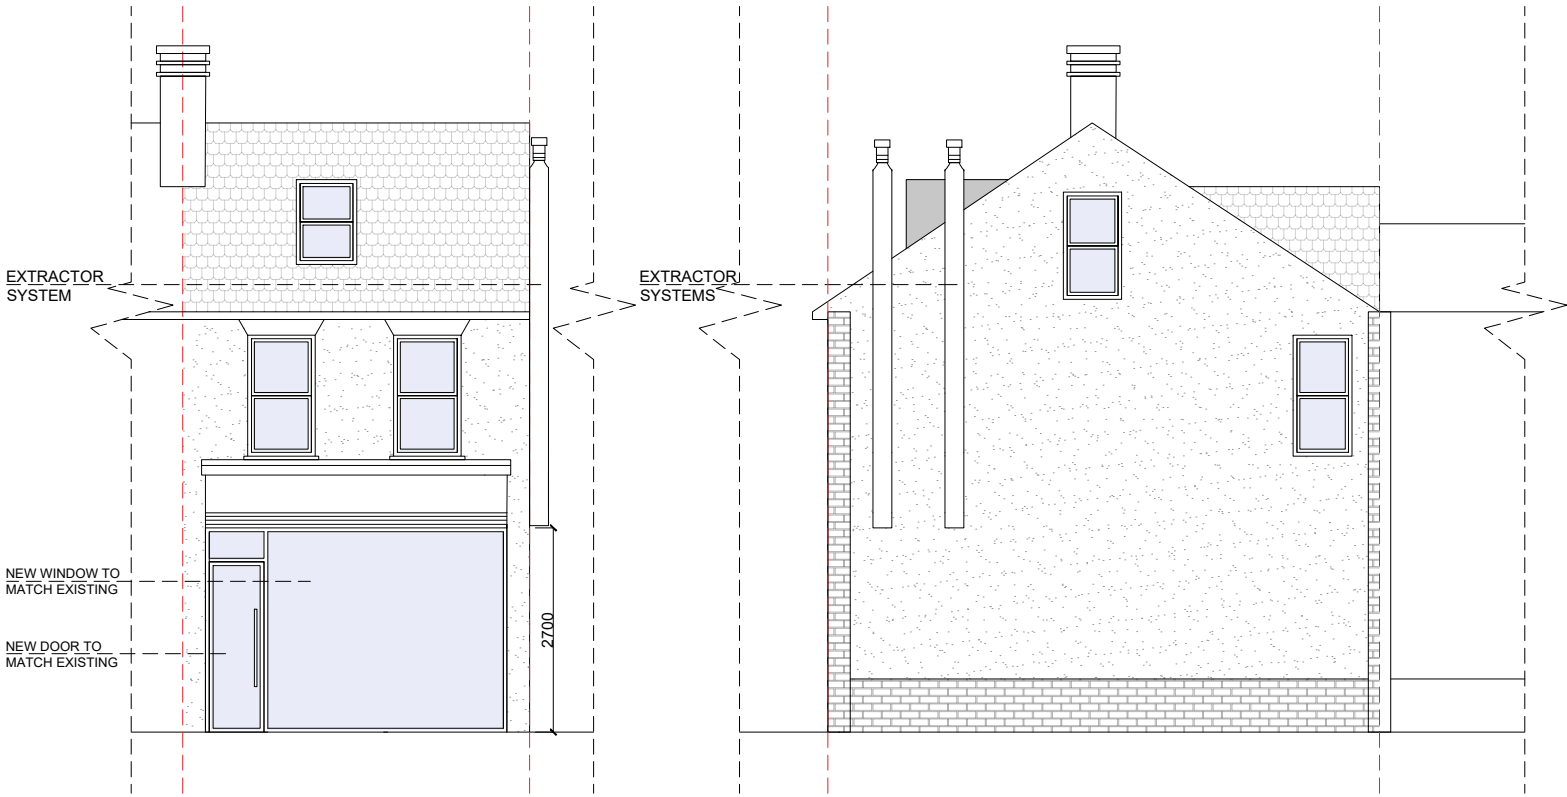

Proposed West Elevation

Proposed South Elevation

 

Drawing Name	
Existing And Proposed Elevations	
Project Address	
23 Windsor Street UB8 1AB	
Scale	Date
1/100 at A3	21.09.2022
Designer	Revision
DG	V3
Drawing No.	
23WindsorStreet Elevations_V3	



Planning By Design Ltd
www.planning-by-design.co.uk
hello@planning-by-design.co.uk