



**EXISTING SITE PLAN**

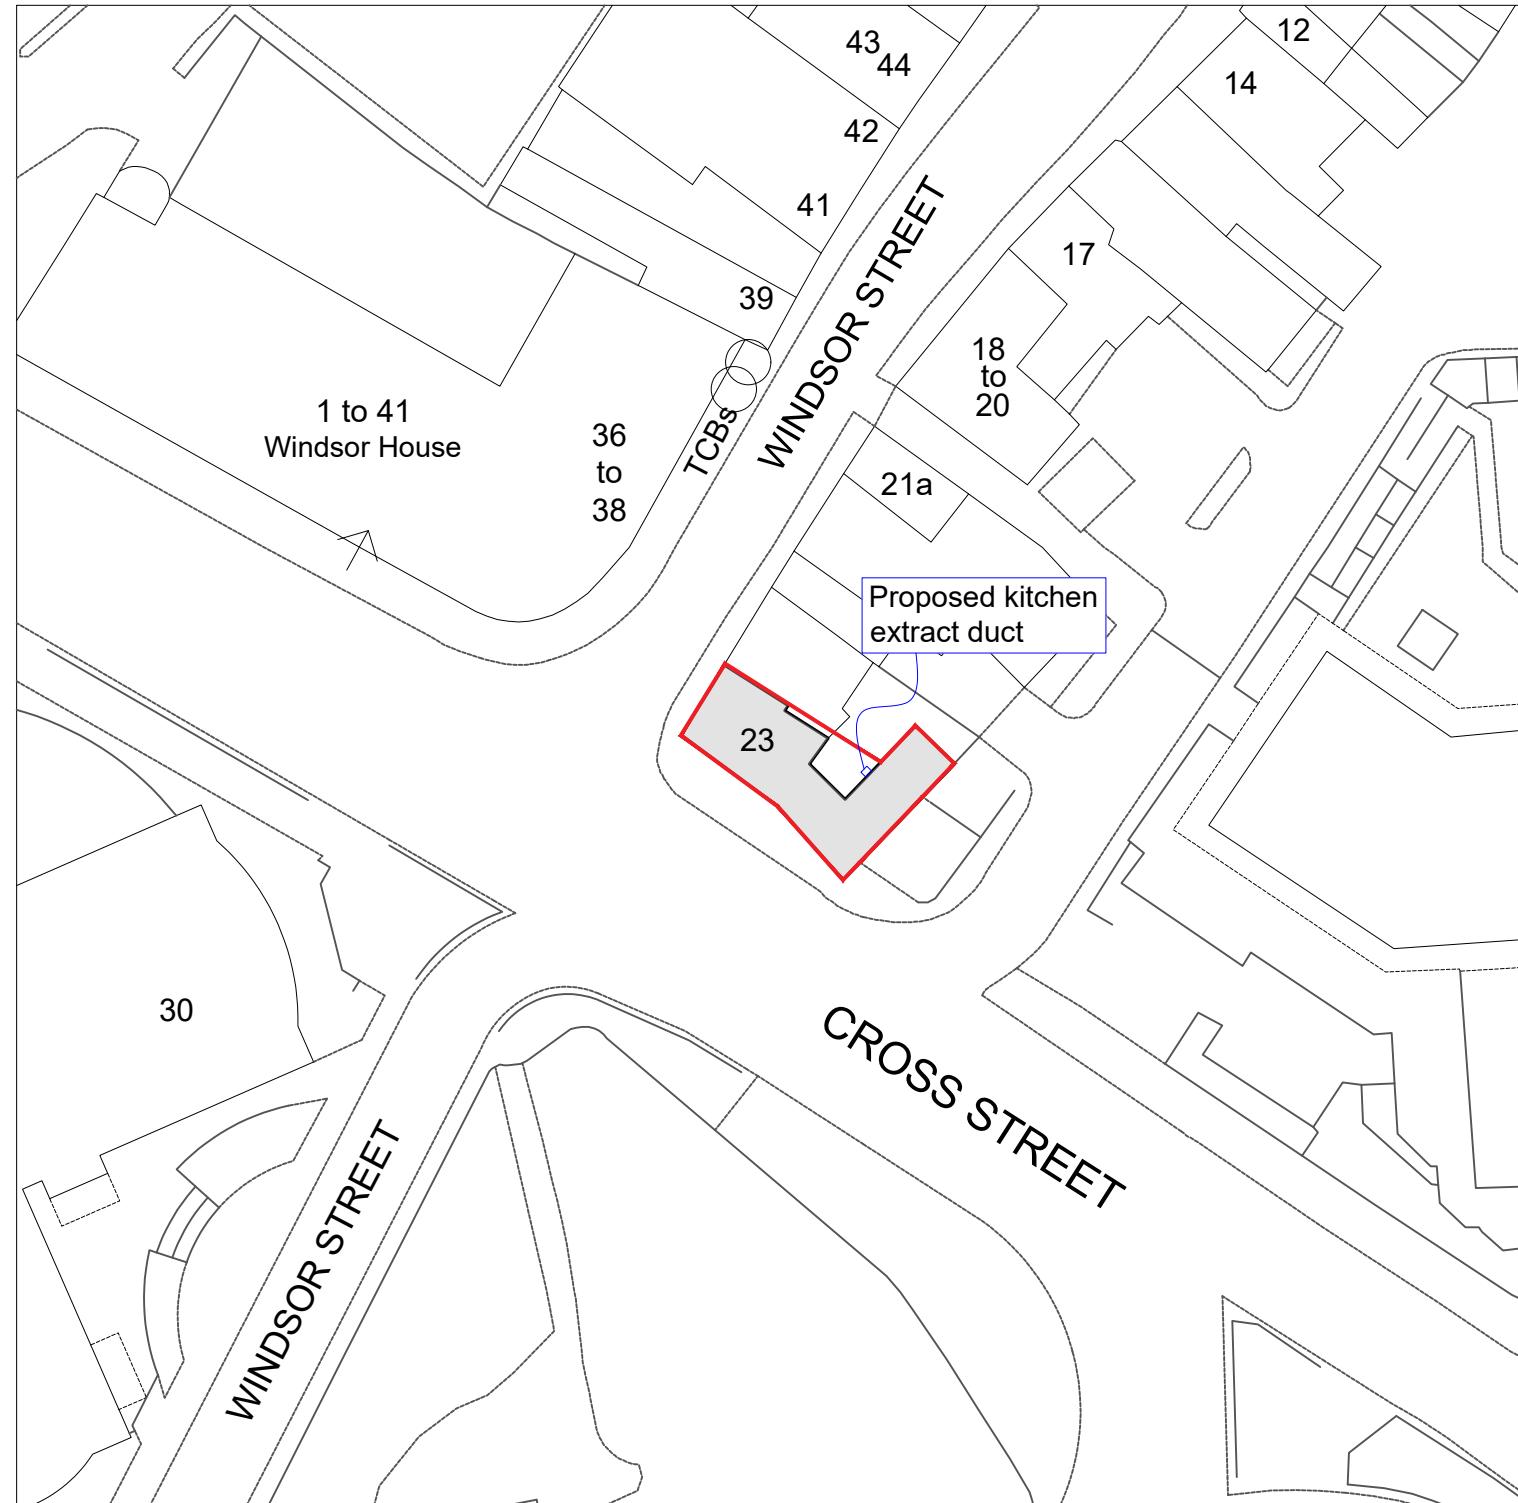

**PROPOSED SITE PLAN**

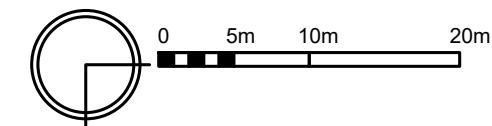

PROJECT	DWG NO.	SCALE	DETAIL	28.03.2023	19.05.2023					PROJECT NO.	PR Architecture Ltd.
23 WINDSOR STREET, UXBRIDGE, UB8 1AB	01	1:500 @ A3	SITE PLANS	ISSUED FOR DISCUSSION	SUBMITTED TO PLANNING					23.10	Chartered Architect
PLANNING											120, Pinner Road, Harrow, HA1 4JD. Tel: 0208 357 2304