



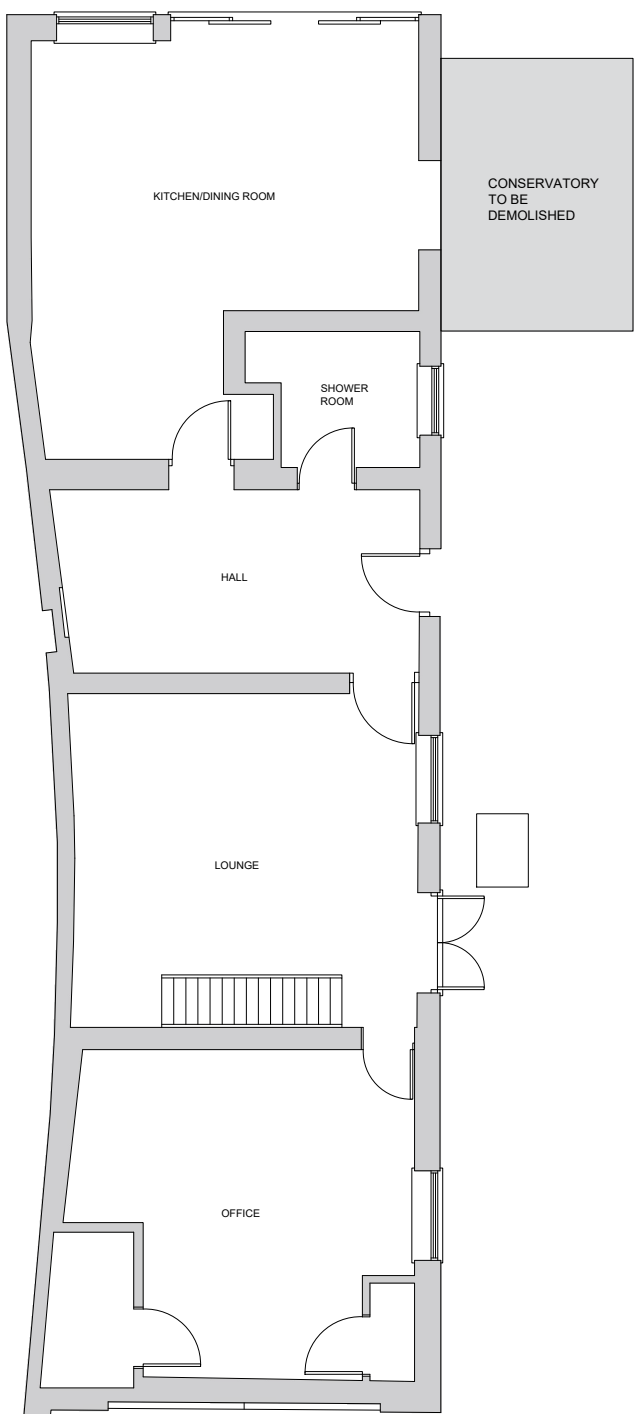

EXISTING GROUND FLOOR PLAN

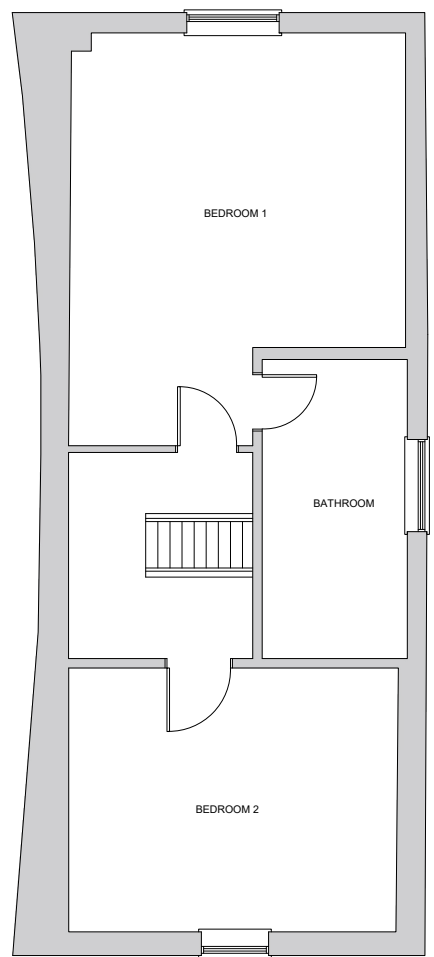

EXISTING FIRST FLOOR PLAN




EXISTING FRONT ELEVATION



EXISTING SIDE ELEVATION



EXISTING REAR ELEVATION

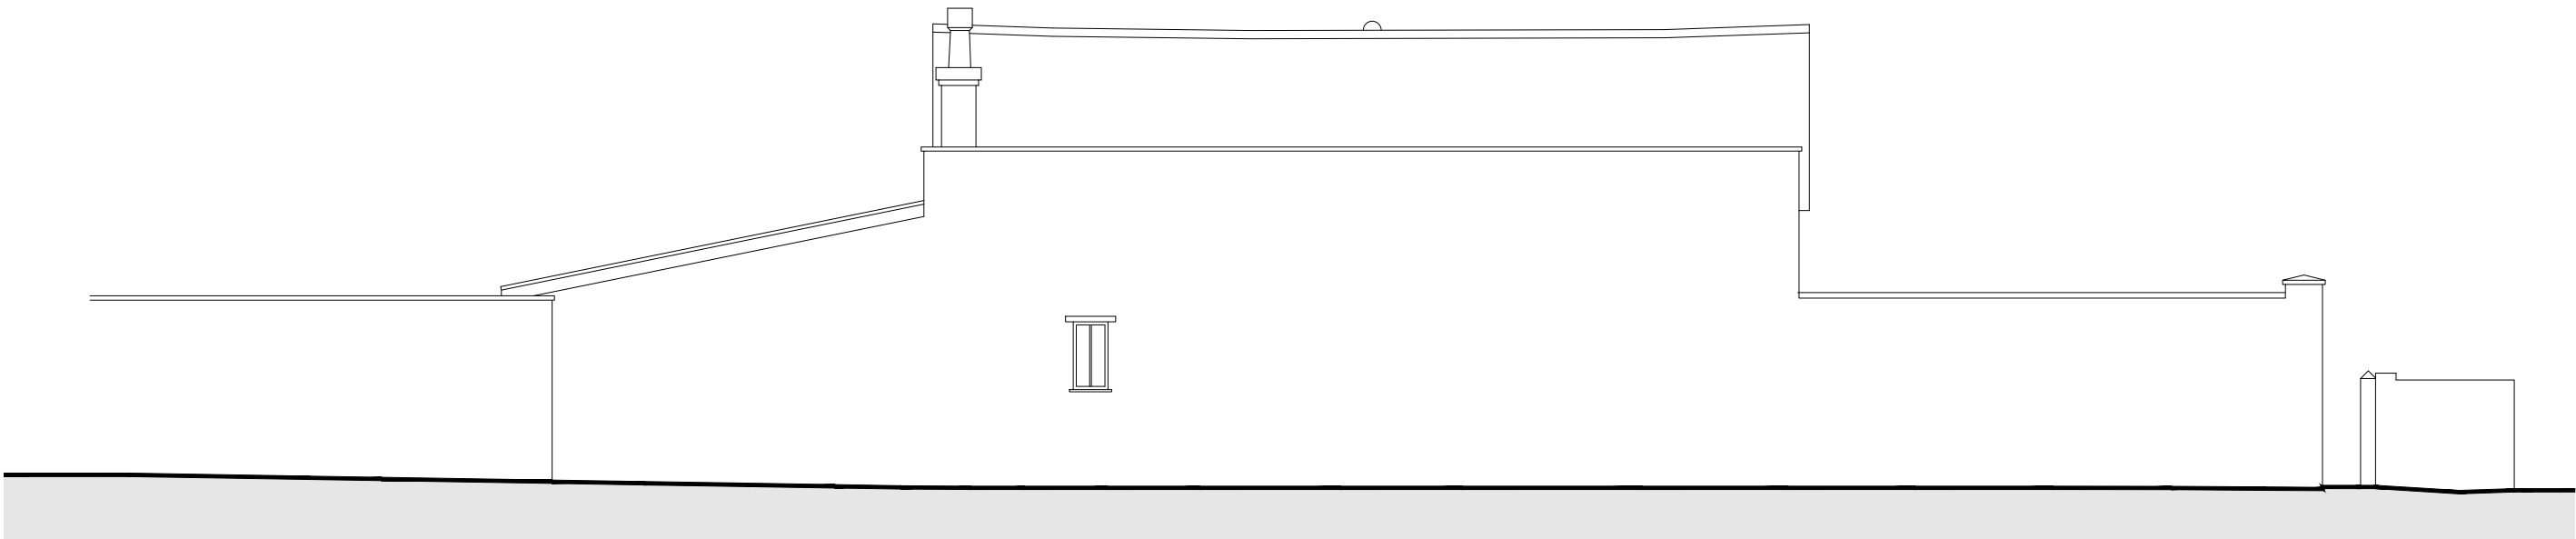

EXISTING SIDE ELEVATION



Rev	Description	Date

- These drawings have been prepared for the purpose of obtaining planning approval only.
- All dimensions must be checked on site by the client and/or building contractor.
- The client is responsible for all matters relating to Party Wall Act 1996.
- Where existing drain runs are shown these are assumed only.
- The client is responsible for checking that boundaries are correct and proposals do not conflict with any restrictive covenants which may be in title deeds.
- All works to be executed to the satisfaction of the Local Authority and to comply with all current Building Regulations , Planning Requirements, British Standards and Codes of Practice.



Phone: 01206 323603 Email: info@lpsgroup.co.uk

PROJECT		
Extensions and Alterations		
ADDRESS		
The Old Stables		
TITLE		
Existing Plans		
CLIENT		
Crinage		
DRAWN BY JJ	CHECKED BY JY	DATE 29/09/2021
SCALE A1 @ 1:100	PROJECT NUMBER LPS997	
DRAWING NUMBER 1.0		REV 00