


APPROVED FRONT ELEVATION - WITH APPROVED OUTBUILDING SHOWN




APPROVED SIDE ELEVATION



APPROVED REAR ELEVATION

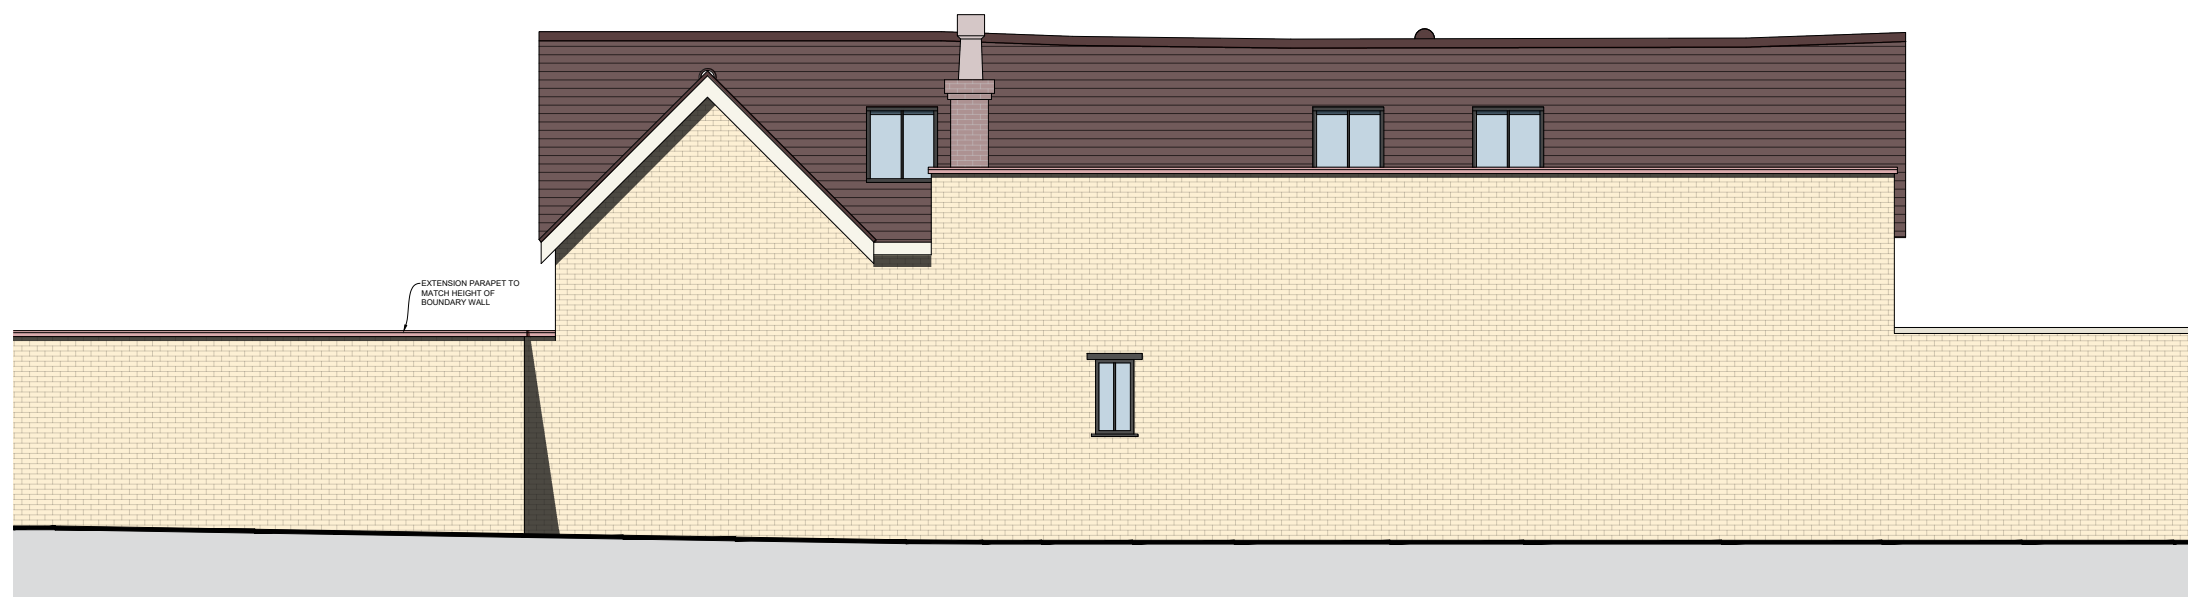

APPROVED SIDE ELEVATION

 

Rev	Description	Date

- These drawings have been prepared for the purpose of obtaining planning approval only.
- All dimensions must be checked on site by the client and/or building contractor.
- The client is responsible for all matters relating to Party Wall Act 1996.
- Where existing drain runs are shown these are assumed only.
- The client is responsible for checking that boundaries are correct and proposals do not conflict with any restrictive covenants which may be in title deeds.
- All works to be executed to the satisfaction of the Local Authority and to comply with all current Building Regulations , Planning Requirements, British Standards and Codes of Practice.



Phone: 01206 323603 Email: info@lpsgroup.co.uk

PROJECT

Extensions and Alterations

ADDRESS

The Old Stables

TITLE

Approved Plans

CLIENT

Crinage

DRAWN BY JJ	CHECKED BY JY	DATE 29/09/2021
SCALE A1 @ 1:100	PROJECT NUMBER LPS997	REV 00
DRAWING NUMBER 1.4		