




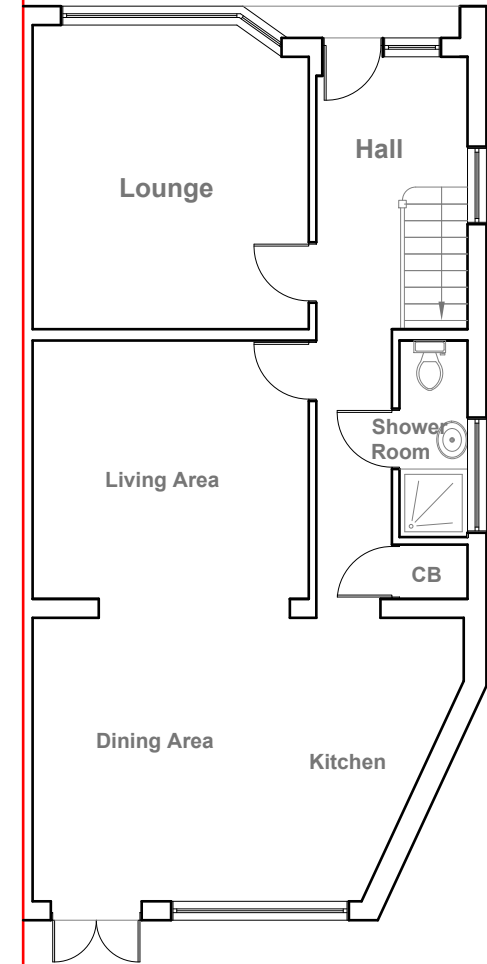


Existing Ground Floor Plan
Scale 1:100

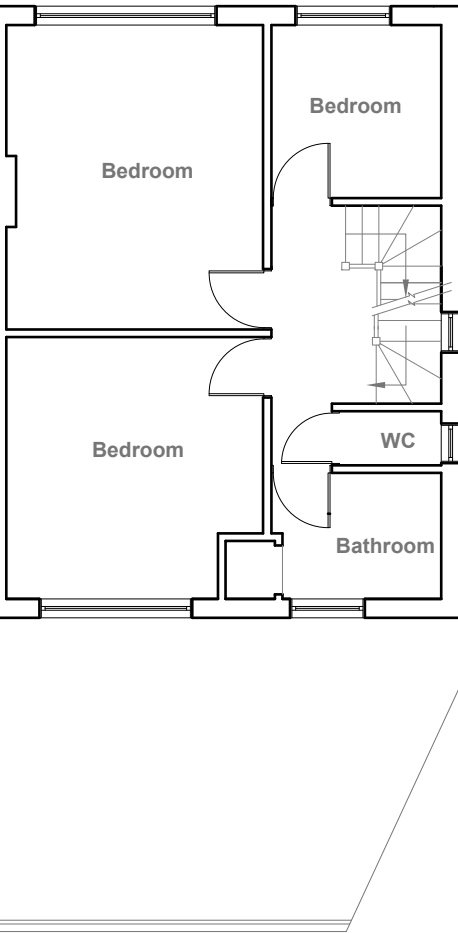


Existing First Floor Plan
Scale 1:100

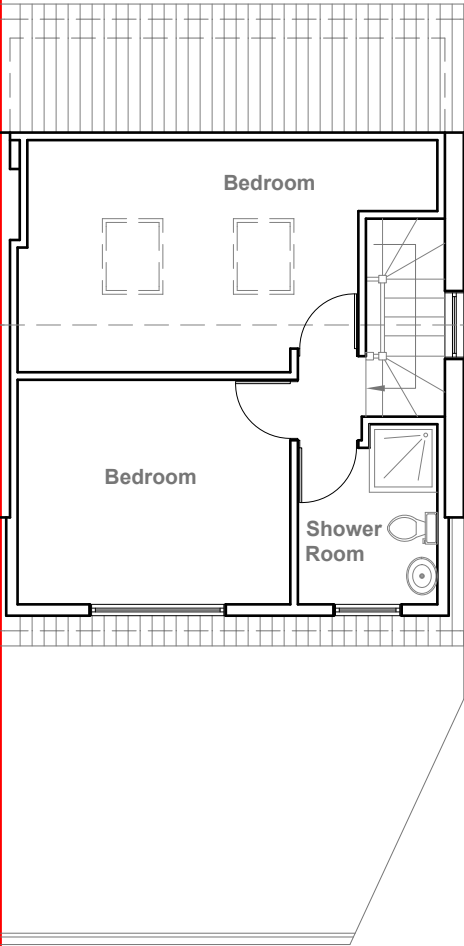


Existing Loft Plan
Scale 1:100

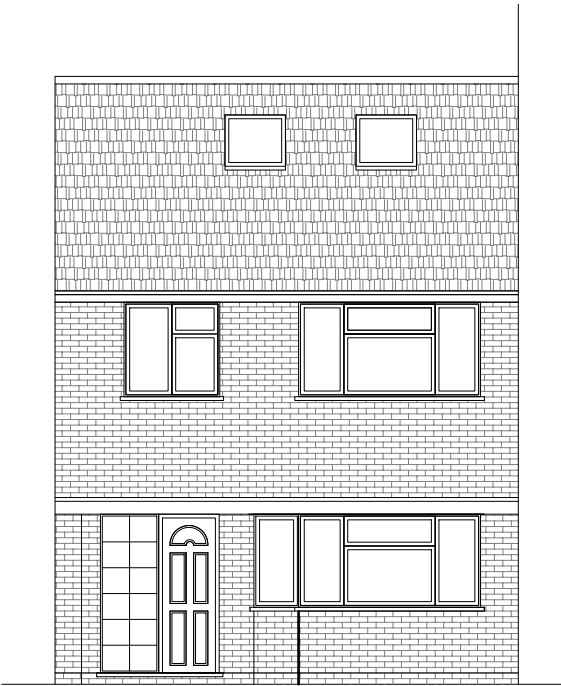

Existing Front Elevation
Scale 1:100

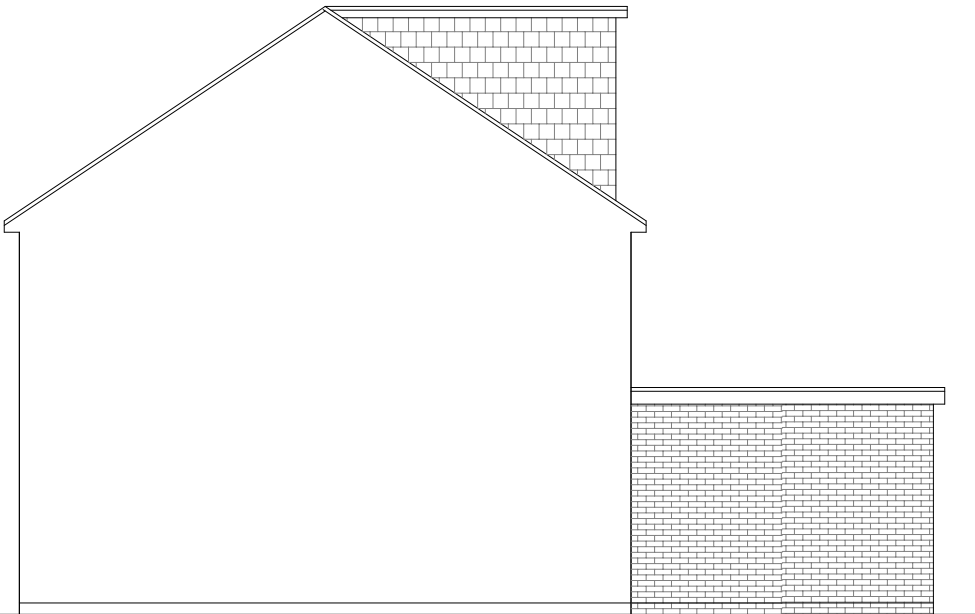

Existing Side Elevation
Scale 1:100

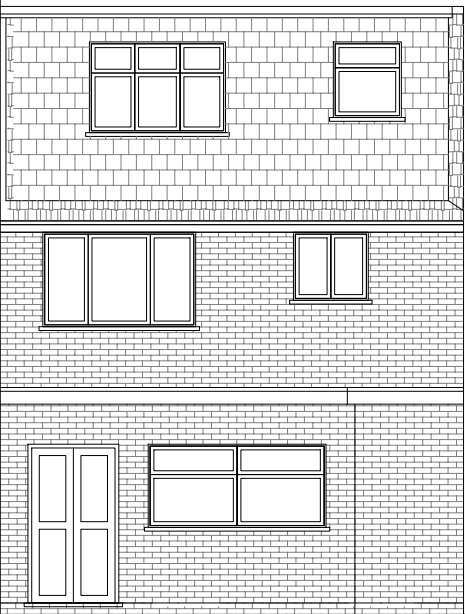

Existing Rear Elevation
Scale 1:100



Existing Side Elevation
Scale 1:100



GENERAL NOTES:
1. ALL DIMENSIONS ARE IN MILLIMETER.
2. VERIFY ALL DIMENSIONS AND CONDITIONS BEFORE BUILDING OR STARTING CONSTRUCTION. NOTIFY THE DESIGNER IMMEDIATELY OF ANY DISCREPANCY OR VARIATION.
3. ALL WORK TO COMPLY WITH CURRENT BUILDING REGULATIONS AND CODES OF PRACTICE

Title:

Existing Floor Plans & Elevations


Site Address
4 Forris Avenue
Hayes
Middlesex
UB3 2AS

Scale: 1:100 @A3
Date: 25/07/2022
Drawing No.:
2021/25 -01FL
Drawn By:
FP

Revision Date:

e:mail -
faluckpatel@yahoo.com
(M) +44 (0) 7871 466 254



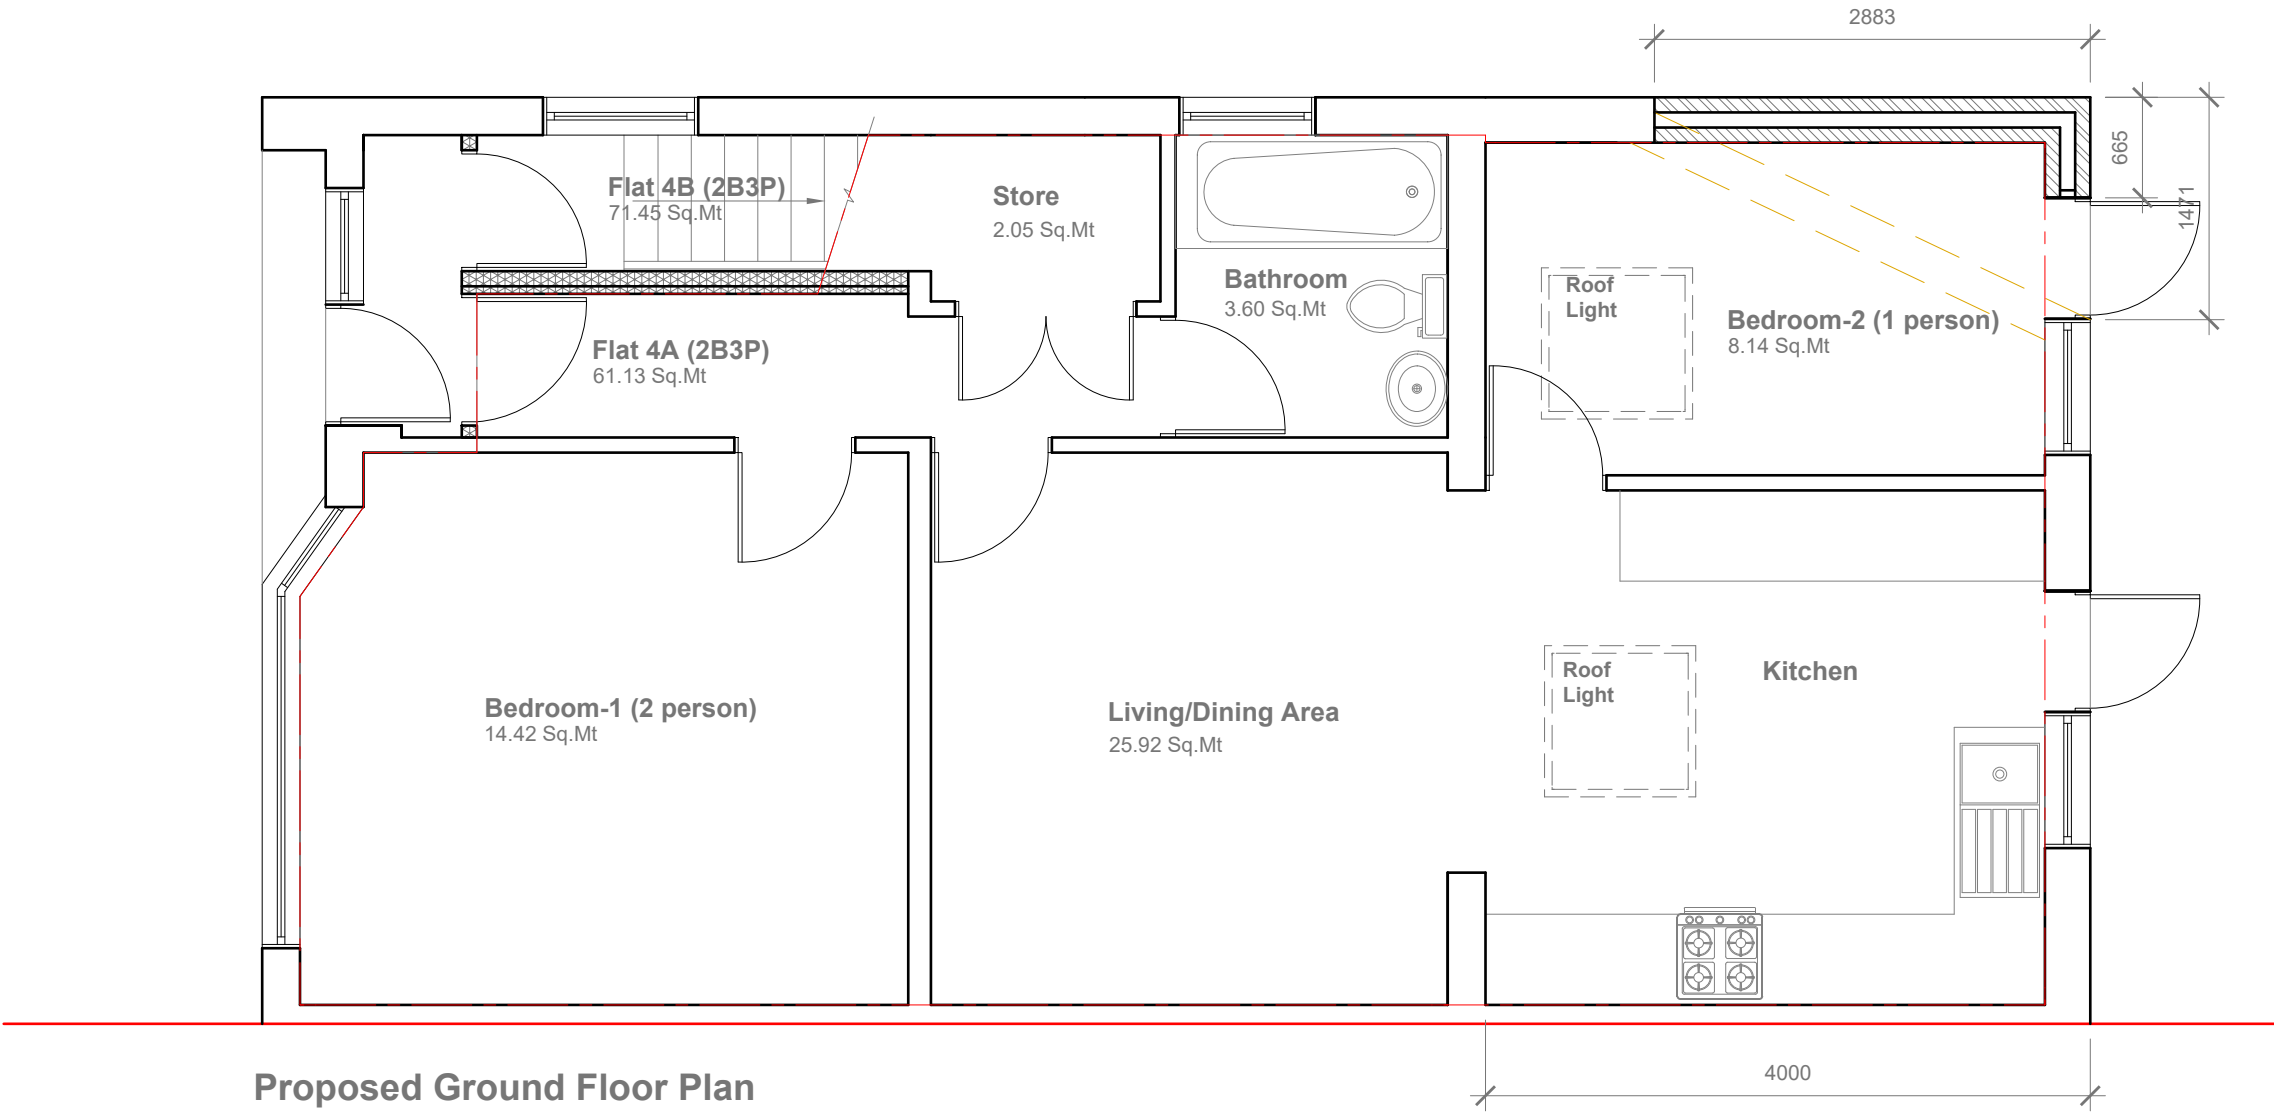

Proposed Ground Floor Plan
Scale 1:50

Flat 4A - 61.13 m² (2 Bedroom/3Person - GIA requirement 61 m²)
Flat 4B - 71.45 m² (2 Bedroom/3Person - GIA requirement 70m²)



GENERAL NOTES:
1. ALL DIMENSIONS ARE IN MILLIMETER.
2. VERIFY ALL DIMENSIONS AND CONDITIONS BEFORE BUILDING OR STARTING CONSTRUCTION. NOTIFY THE DESIGNER IMMEDIATELY OF ANY DISCREPANCY OR VARIATION.
3. ALL WORK TO COMPLY WITH CURRENT BUILDING REGULATIONS AND CODES OF PRACTICE


Title:
Proposed Ground Floor Plan

Site Address
4 Forris Avenue
Hayes
Middlesex
UB3 2AS


Scale: 1:50 @A3
Date: 25/07/2022
Drawing No.: 2021/25 -02FL
Drawn By: FP

Revision Date:
A 20-09-2022
e:mail -
faluckpatel@yahoo.com
(M) +44 (0) 7871 466 254

Faluck Patel

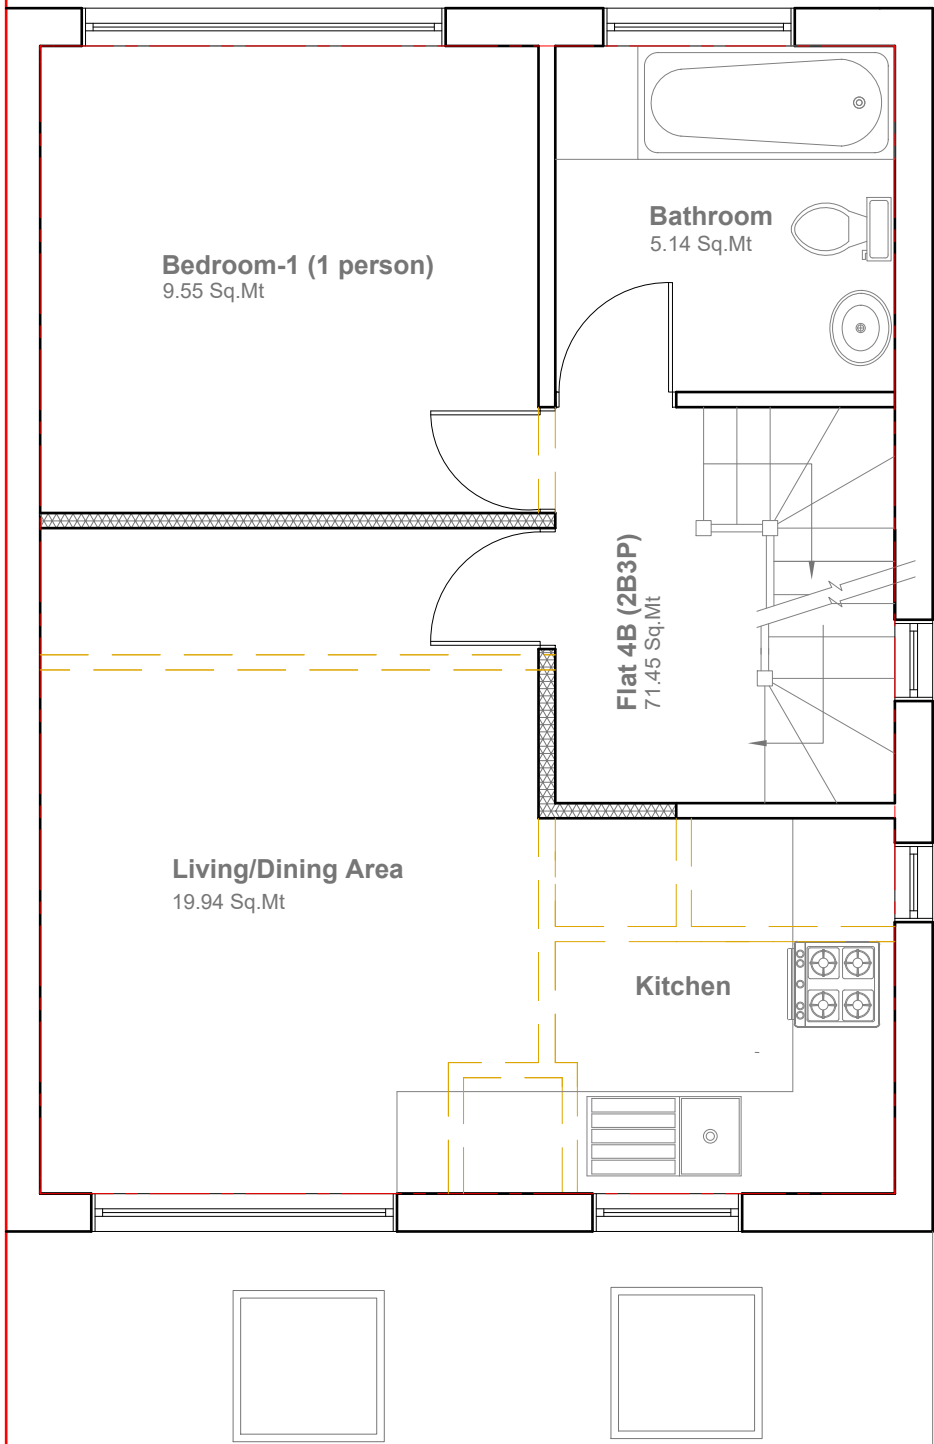

Proposed First Floor Plan
Scale 1:50

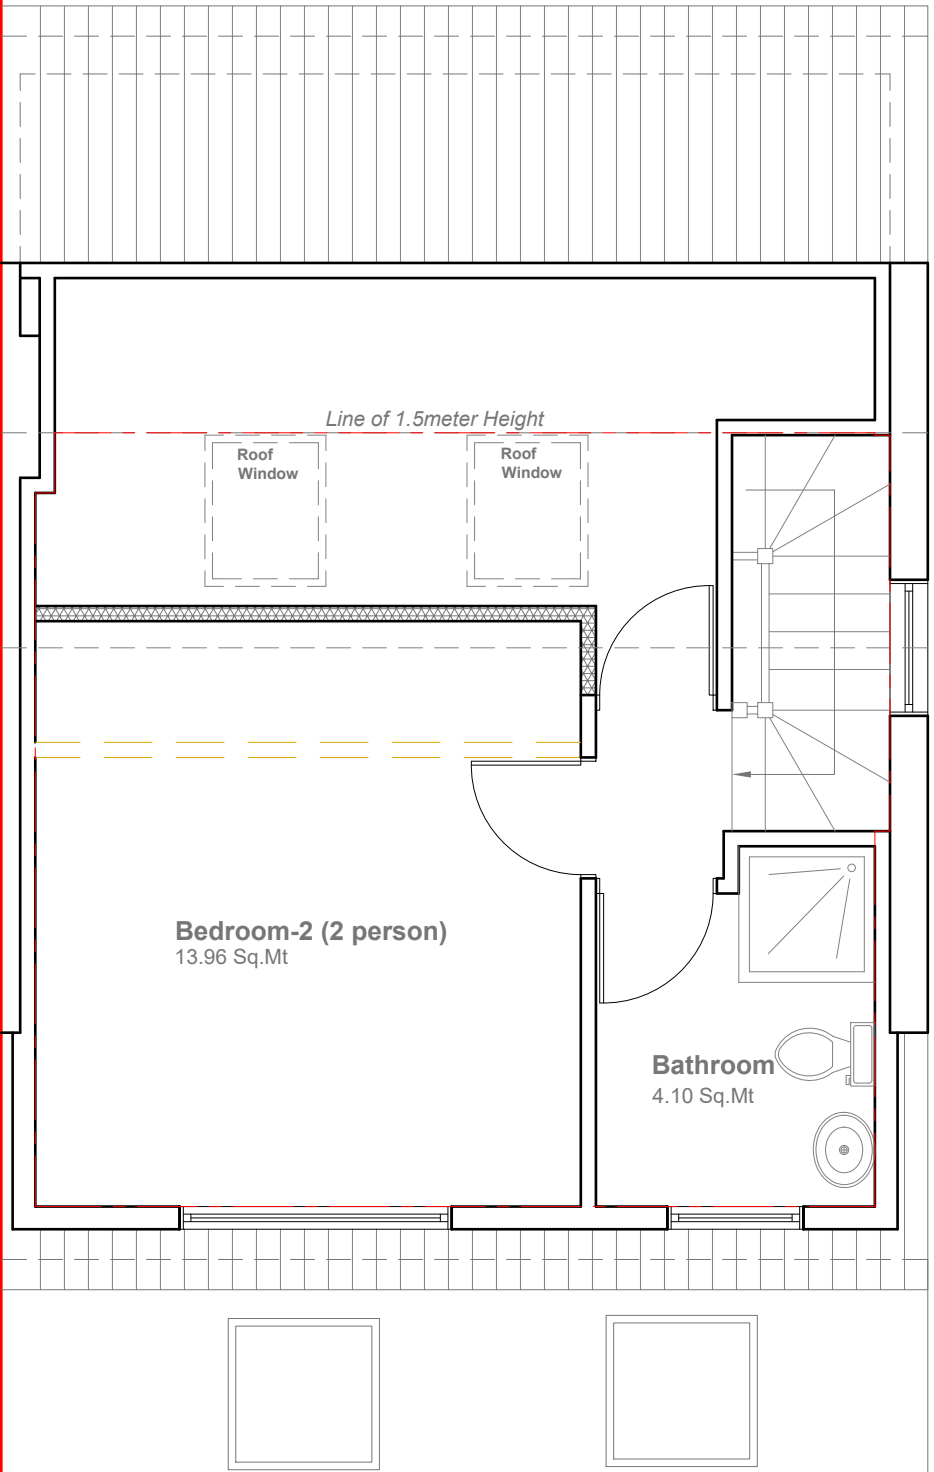

Proposed Loft Floor Plan
Scale 1:50

* Please note that Flat 4B Area - 71.45 sq.mt is excuding the area fall under 1.5meter Height on Loft Floor



Flat 4A - 61.13 m² (2 Bedroom/3Person - GIA requirement 61 m²)
Flat 4B - 71.45 m² (2 Bedroom/3Person - GIA requirement 70m²)

GENERAL NOTES:
1. ALL DIMENSIONS ARE IN MILLIMETER.
2. VERIFY ALL DIMENSIONS AND CONDITIONS BEFORE BUILDING OR STARTING CONSTRUCTION. NOTIFY THE DESIGNER IMMEDIATELY OF ANY DISCREPANCY OR VARIATION.
3. ALL WORK TO COMPLY WITH CURRENT BUILDING REGULATIONS AND CODES OF PRACTICE

Title:

Proposed First Floor & Loft Plans


Site Address
4 Forris Avenue
Hayes
Middlesex
UB3 2AS

Scale: 1:50 @A3
Date: 25/07/2022
Drawing No.:
2021/25 -03FL
Drawn By:
FP


Revision Date:
A | 20-09-2022
e:mail -
faluckpatel@yahoo.com
(M) +44 (0) 7871 466 254




Proposed External Finish
Materials to Match Existing
External Finish Materials

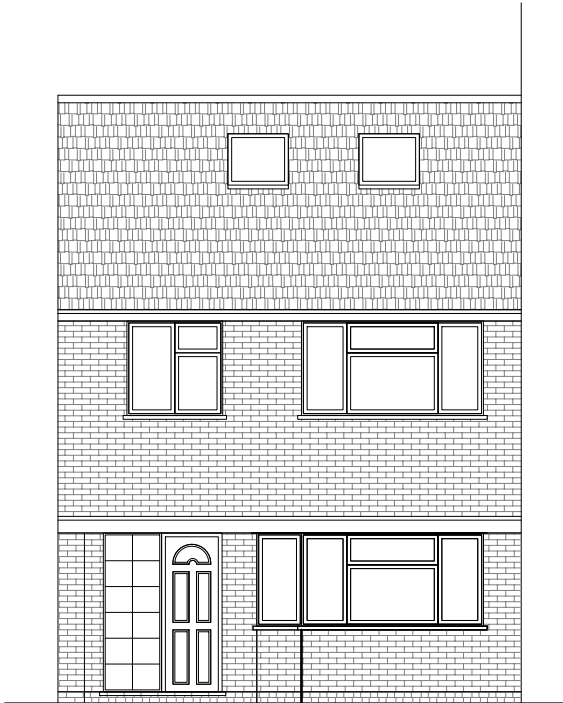


Proposed Front Elevation
Scale 1:100

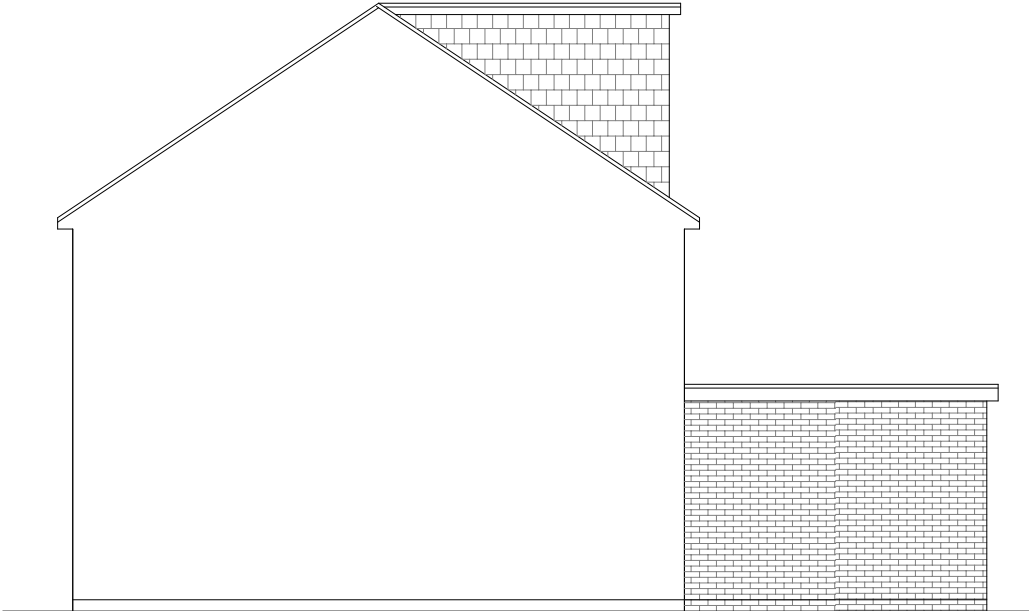

Proposed Side Elevation
Scale 1:100

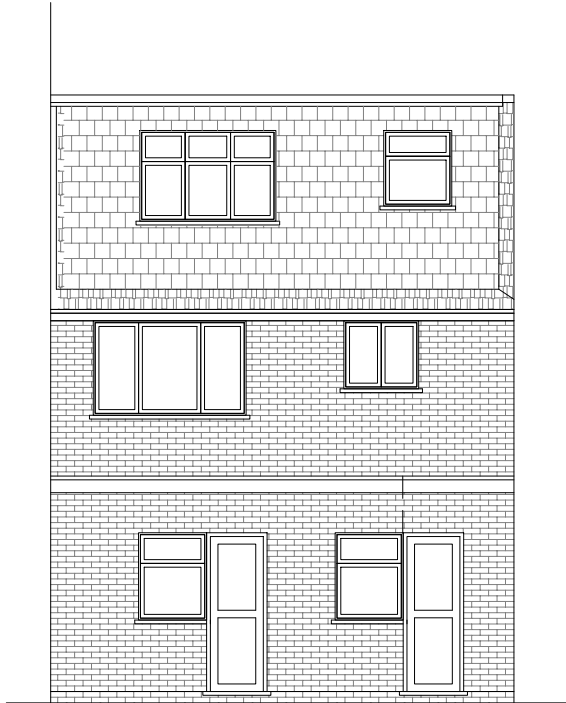

Proposed Rear Elevation
Scale 1:100

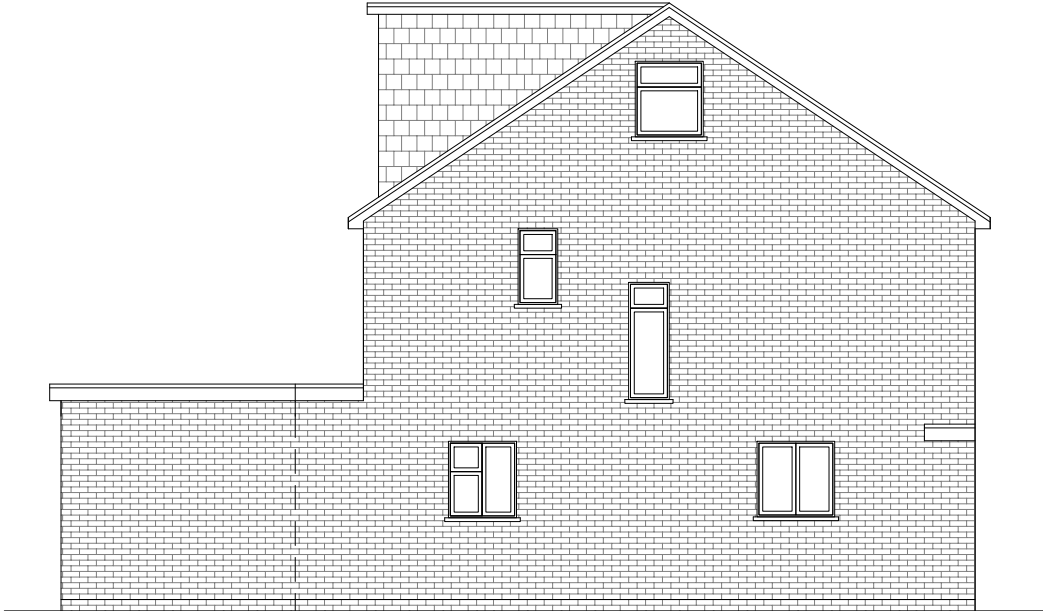

Proposed Side Elevation
Scale 1:100



GENERAL NOTES:
1. ALL DIMENSIONS ARE IN MILLIMETER.
2. VERIFY ALL DIMENSIONS AND CONDITIONS BEFORE BUILDING OR STARTING CONSTRUCTION. NOTIFY THE DESIGNER IMMEDIATELY OF ANY DISCREPANCY OR VARIATION.
3. ALL WORK TO COMPLY WITH CURRENT BUILDING REGULATIONS AND CODES OF PRACTICE

Title:

Proposed Elevations

Site Address
4 Forris Avenue
Hayes
Middlesex
UB3 2AS


Scale: 1:100 @A3
Date: 25/07/2022
Drawing No.:
2021/25 -04FL
Drawn By:
FP

Revision Date:

A	20-09-2022

e:mail -
faluckpatel@yahoo.com
(M) +44 (0) 7871 466 254



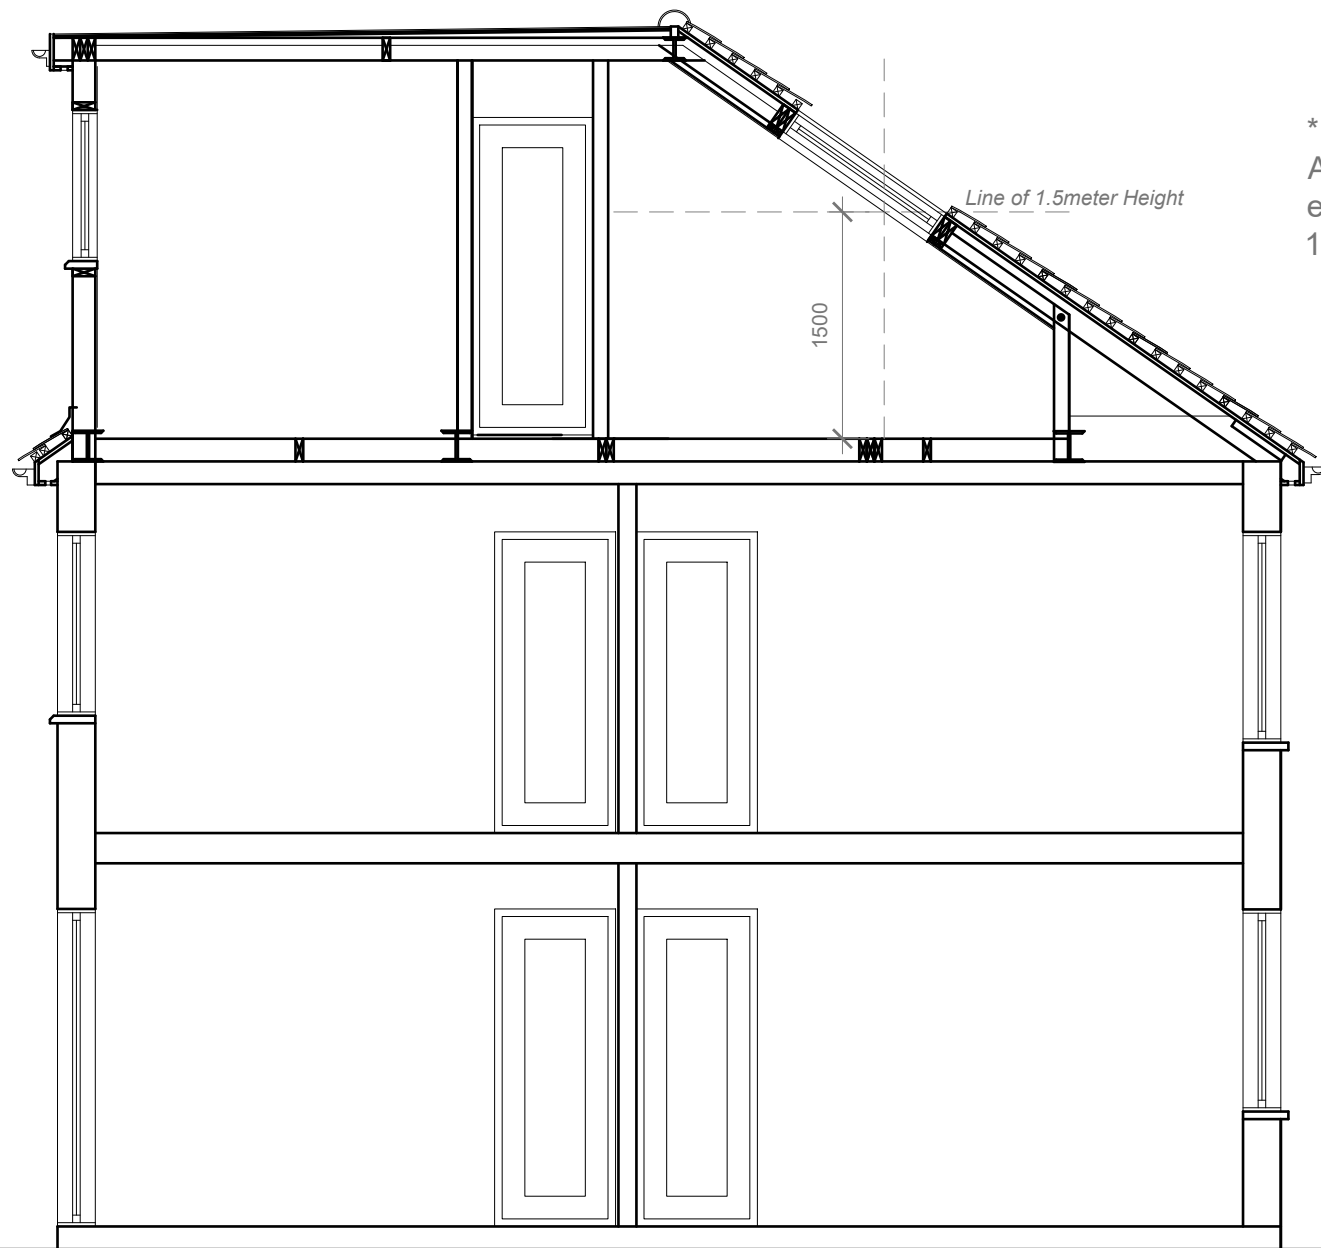

* Please note that Flat 5B
Area - 71.45 sq.mt is
excuding the area fall under
1.5meter Height on Loft Floor

Proposed Section
Scale 1:50

GENERAL NOTES:
1. ALL DIMENSIONS ARE IN MILLIMETER.
2. VERIFY ALL DIMENSIONS AND CONDITIONS BEFORE BUILDING OR
STARTING CONSTRUCTION. NOTIFY THE DESIGNER IMMEDIATELY OF ANY
DISCREPANCY OR VARIATION.
3. ALL WORK TO COMPLY WITH CURRENT BUILDING REGULATIONS
AND CODES OF PRACTICE

Title:

Proposed Section

Site Address
4 Forris Avenue
Hayes
Middlesex
UB3 2AS

Scale: 1:50 @A3
Date: 25/07/2022
Drawing No.:
2021/25 -05FL
Drawn By:
FP

Revision Date:
e:mail -
faluckpatel@yahoo.com
(M) +44 (0) 7871 466 254

Faluck
Patel