

studio BOOTH

FULL - SERVICE ARCHITECTURAL DESIGN

Bedfordshire

Email: contact@studio-booth.co.uk

Website: www.studio-booth.co.uk

Telephone: 07901 913 918

NOTES:

REVISIONS:

A Rear extension reduced to 3m 01.03.24

B Demolition highlighted in green 11.08.24

STATUS: **PLANNING**

CLIENT:

Topping

PROJECT:

**REAR EXTENSION AT
23 SKIPTON DRIVE
HAYES
UB3 1PL**

PROPOSED FLOOR PLANS


SCALE: 1:50 @ A2

DRAWN BY: TB


DATE: 28.11.23

NUMBER:

111B

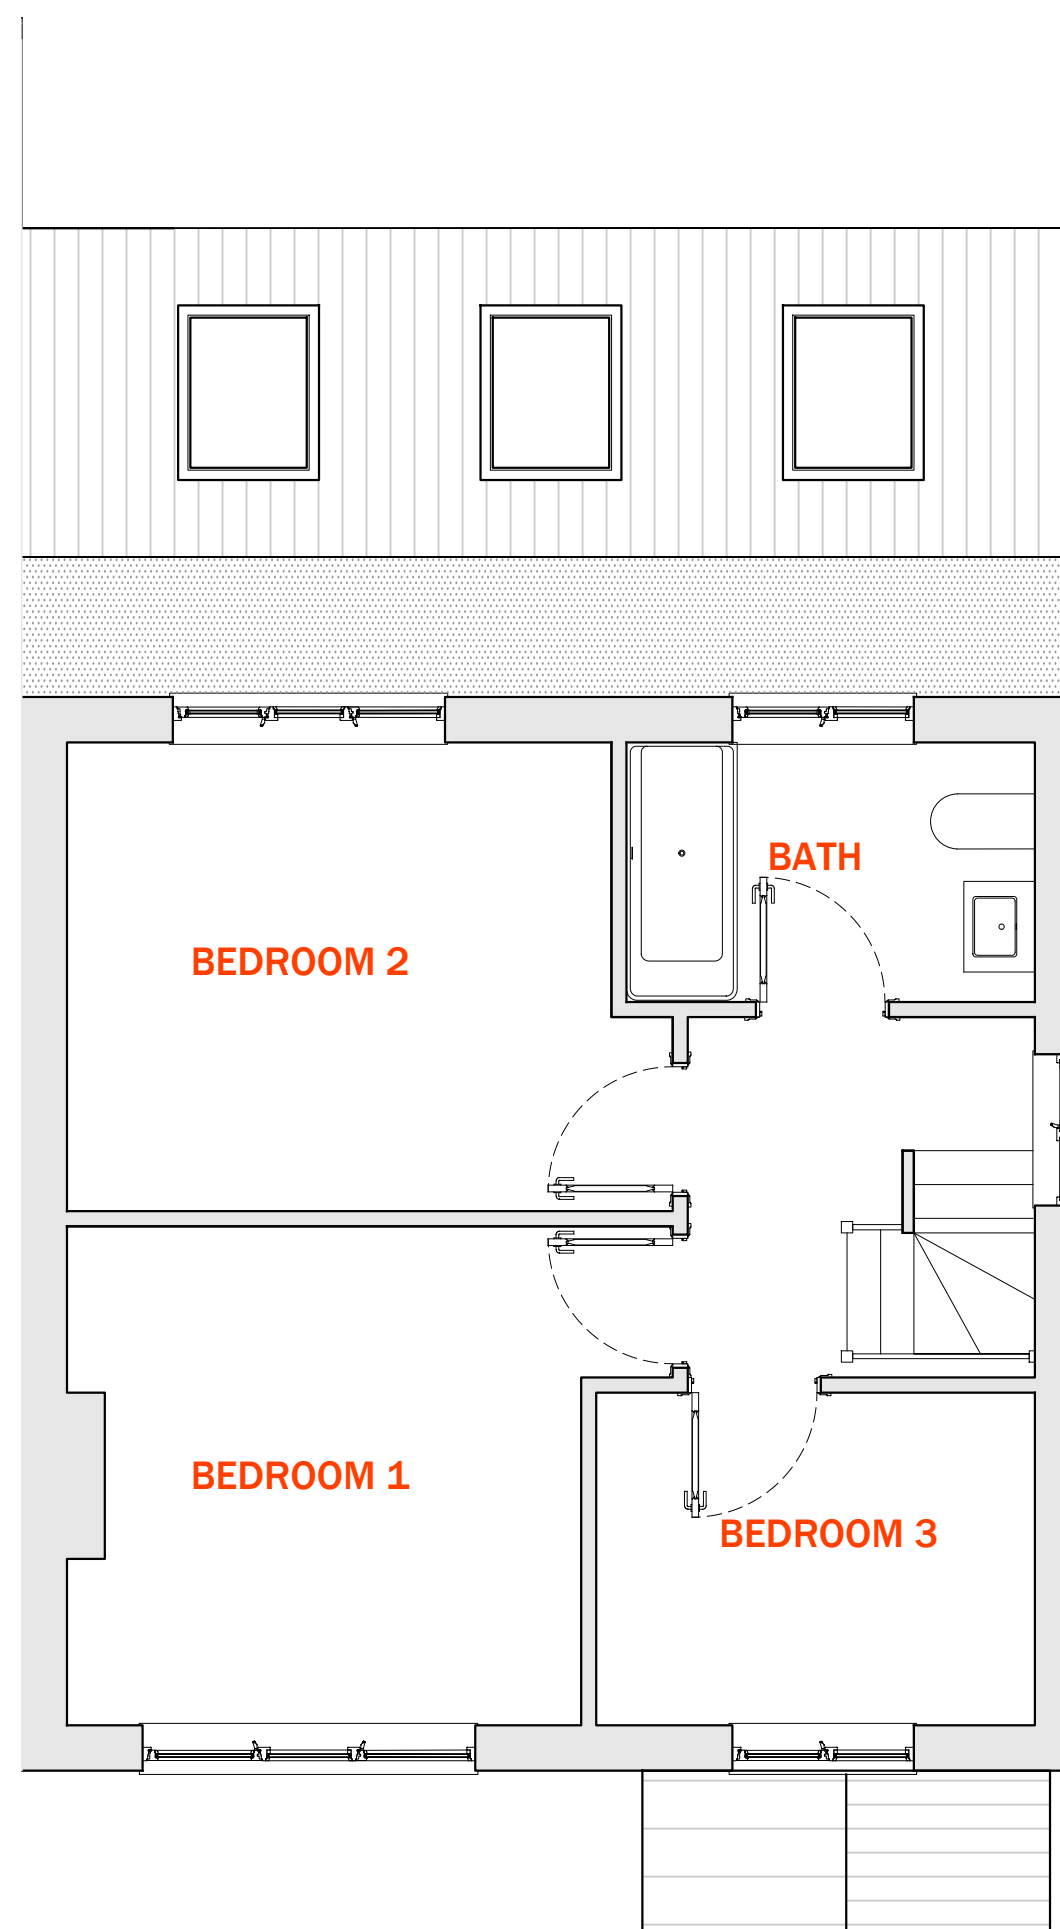

2 FIRST FLOOR PLAN
SCALE 1:50

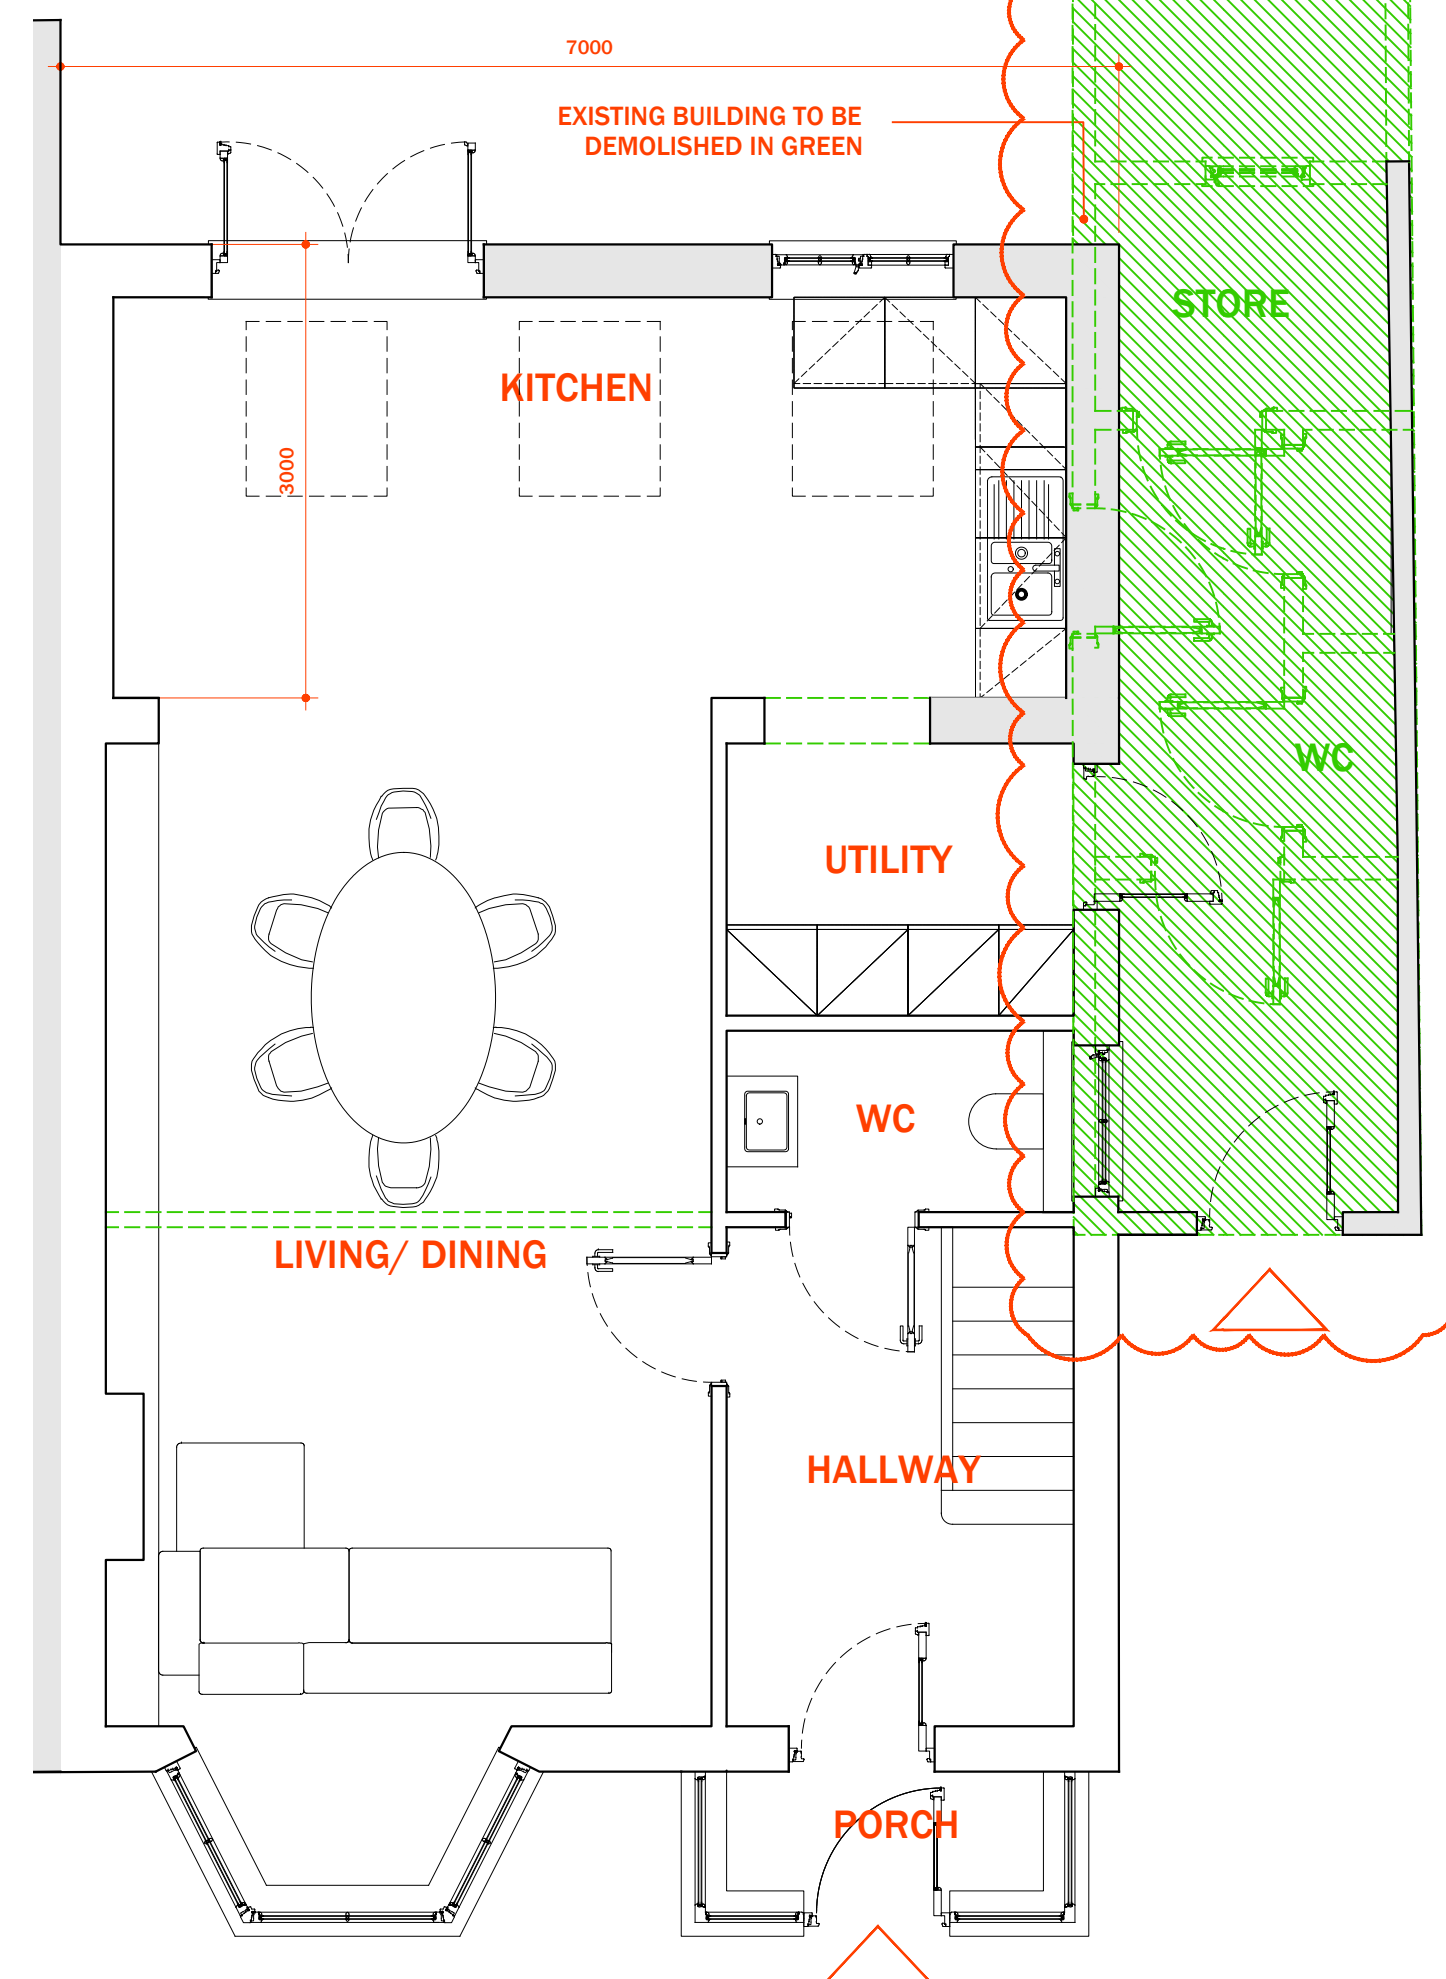

1 GROUND FLOOR PLAN
SCALE 1:50