



NOTES:


REVISIONS:

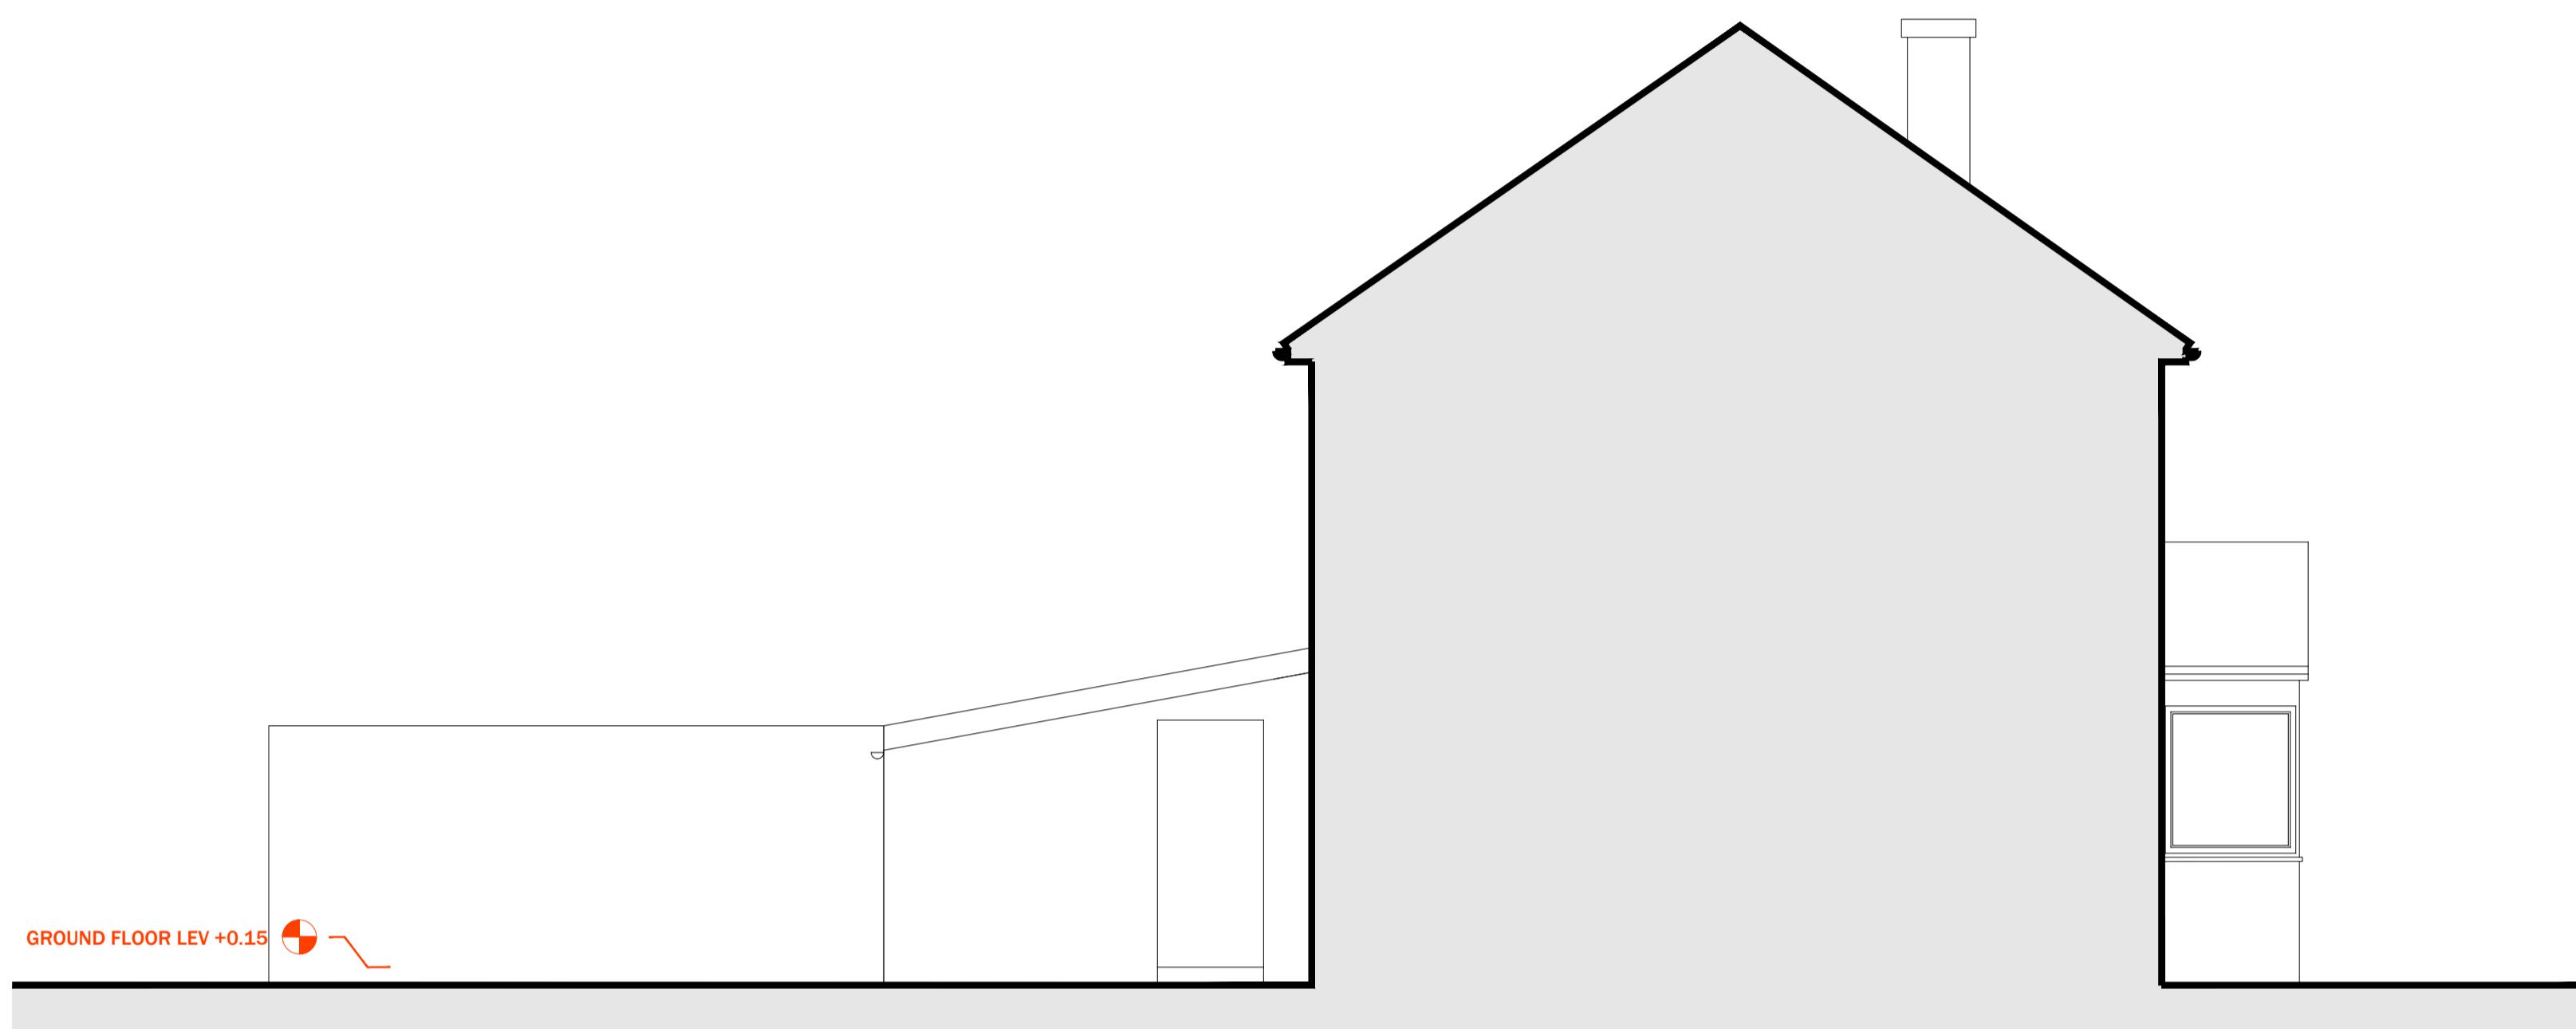

3 SIDE ELEVATION  
SCALE 1:50

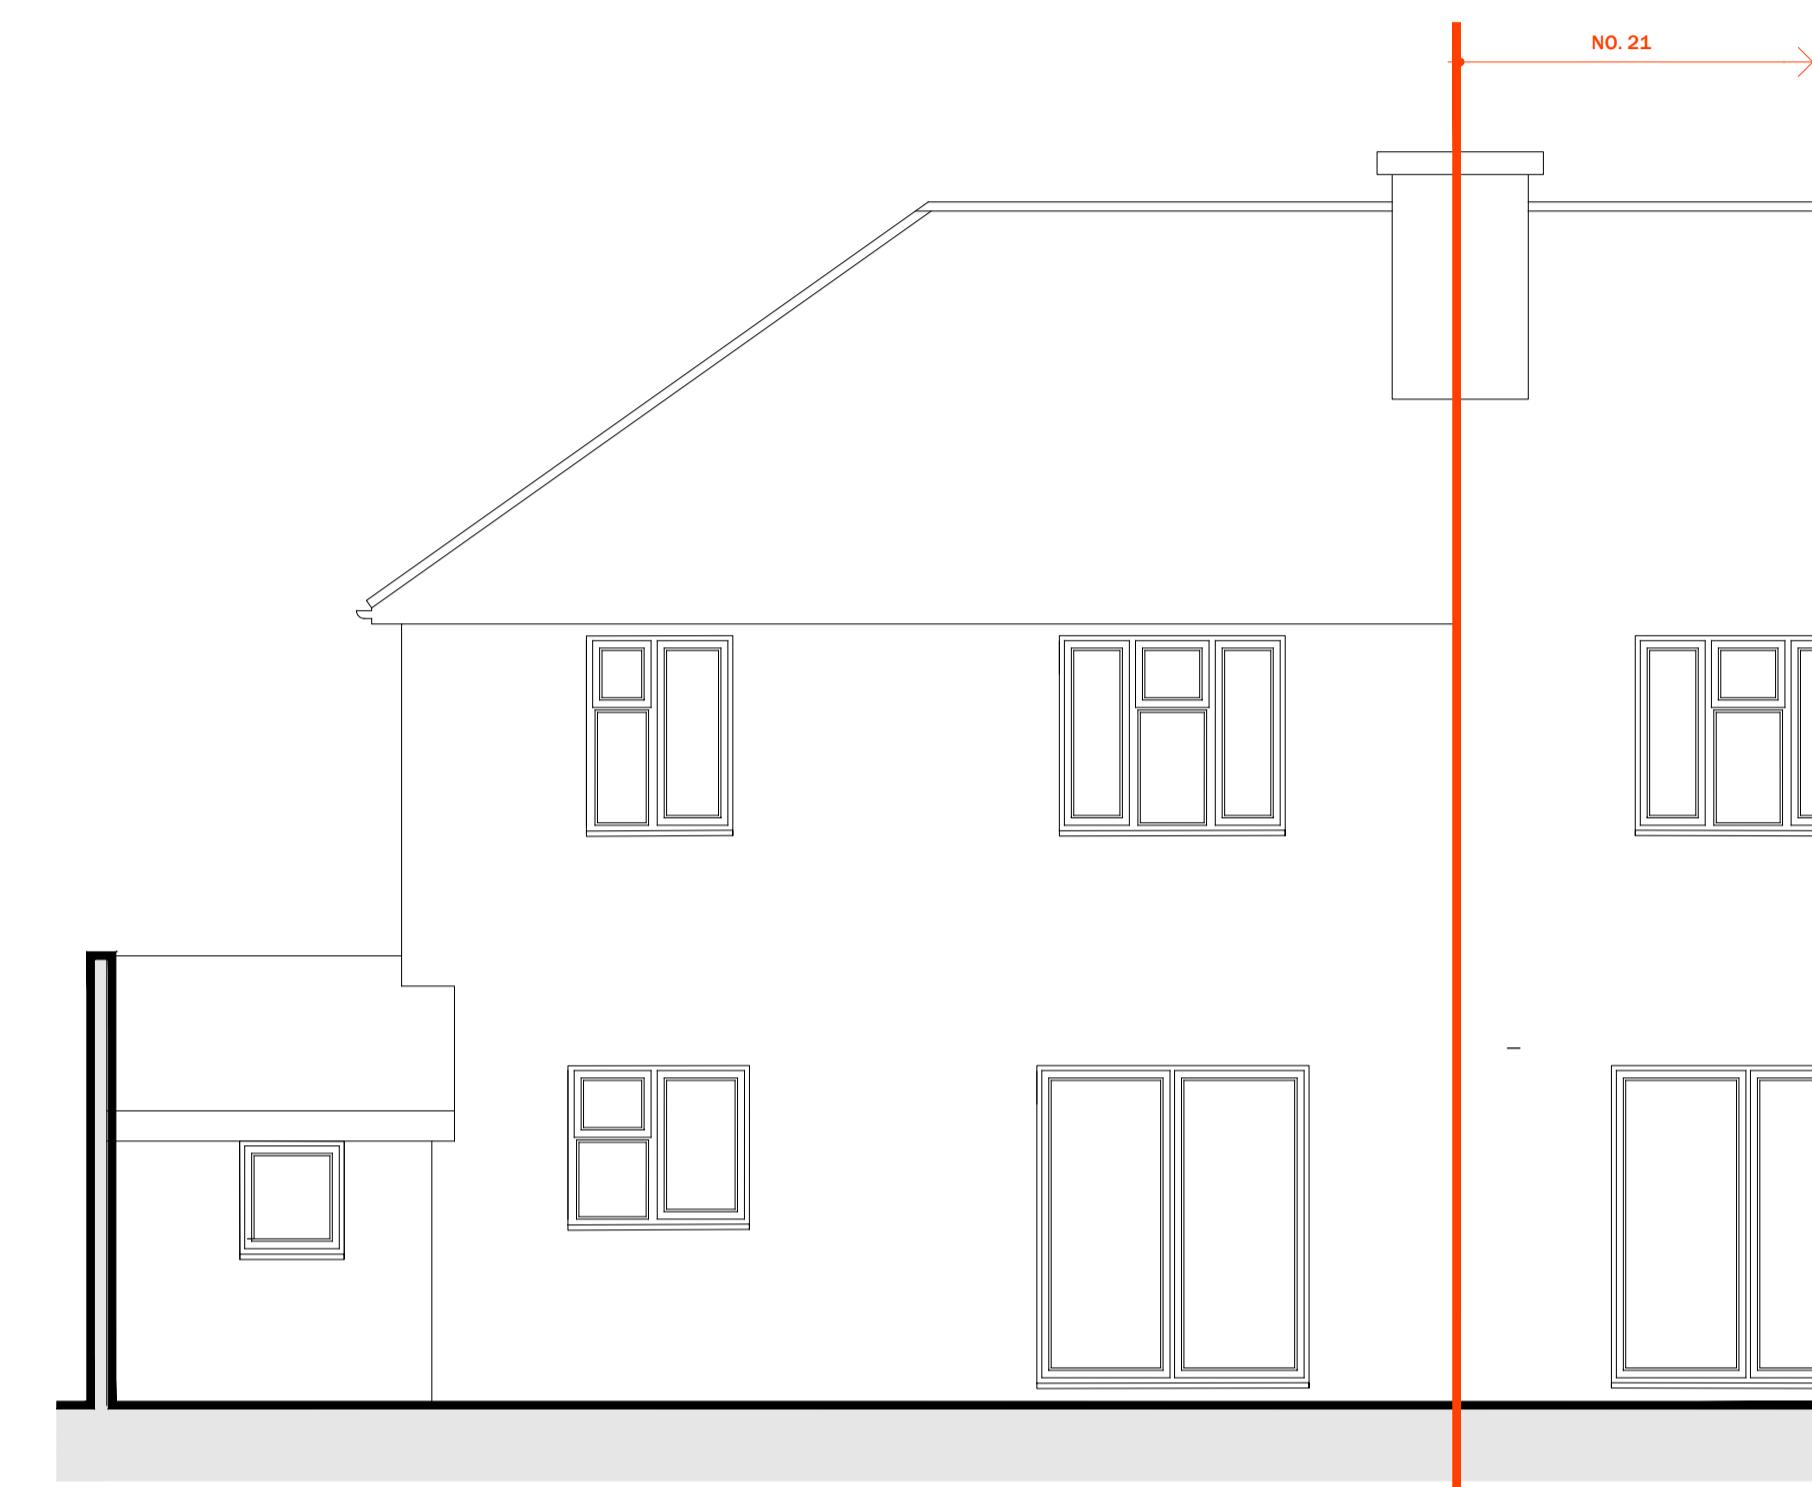

4 REAR ELEVATION  
SCALE 1:50

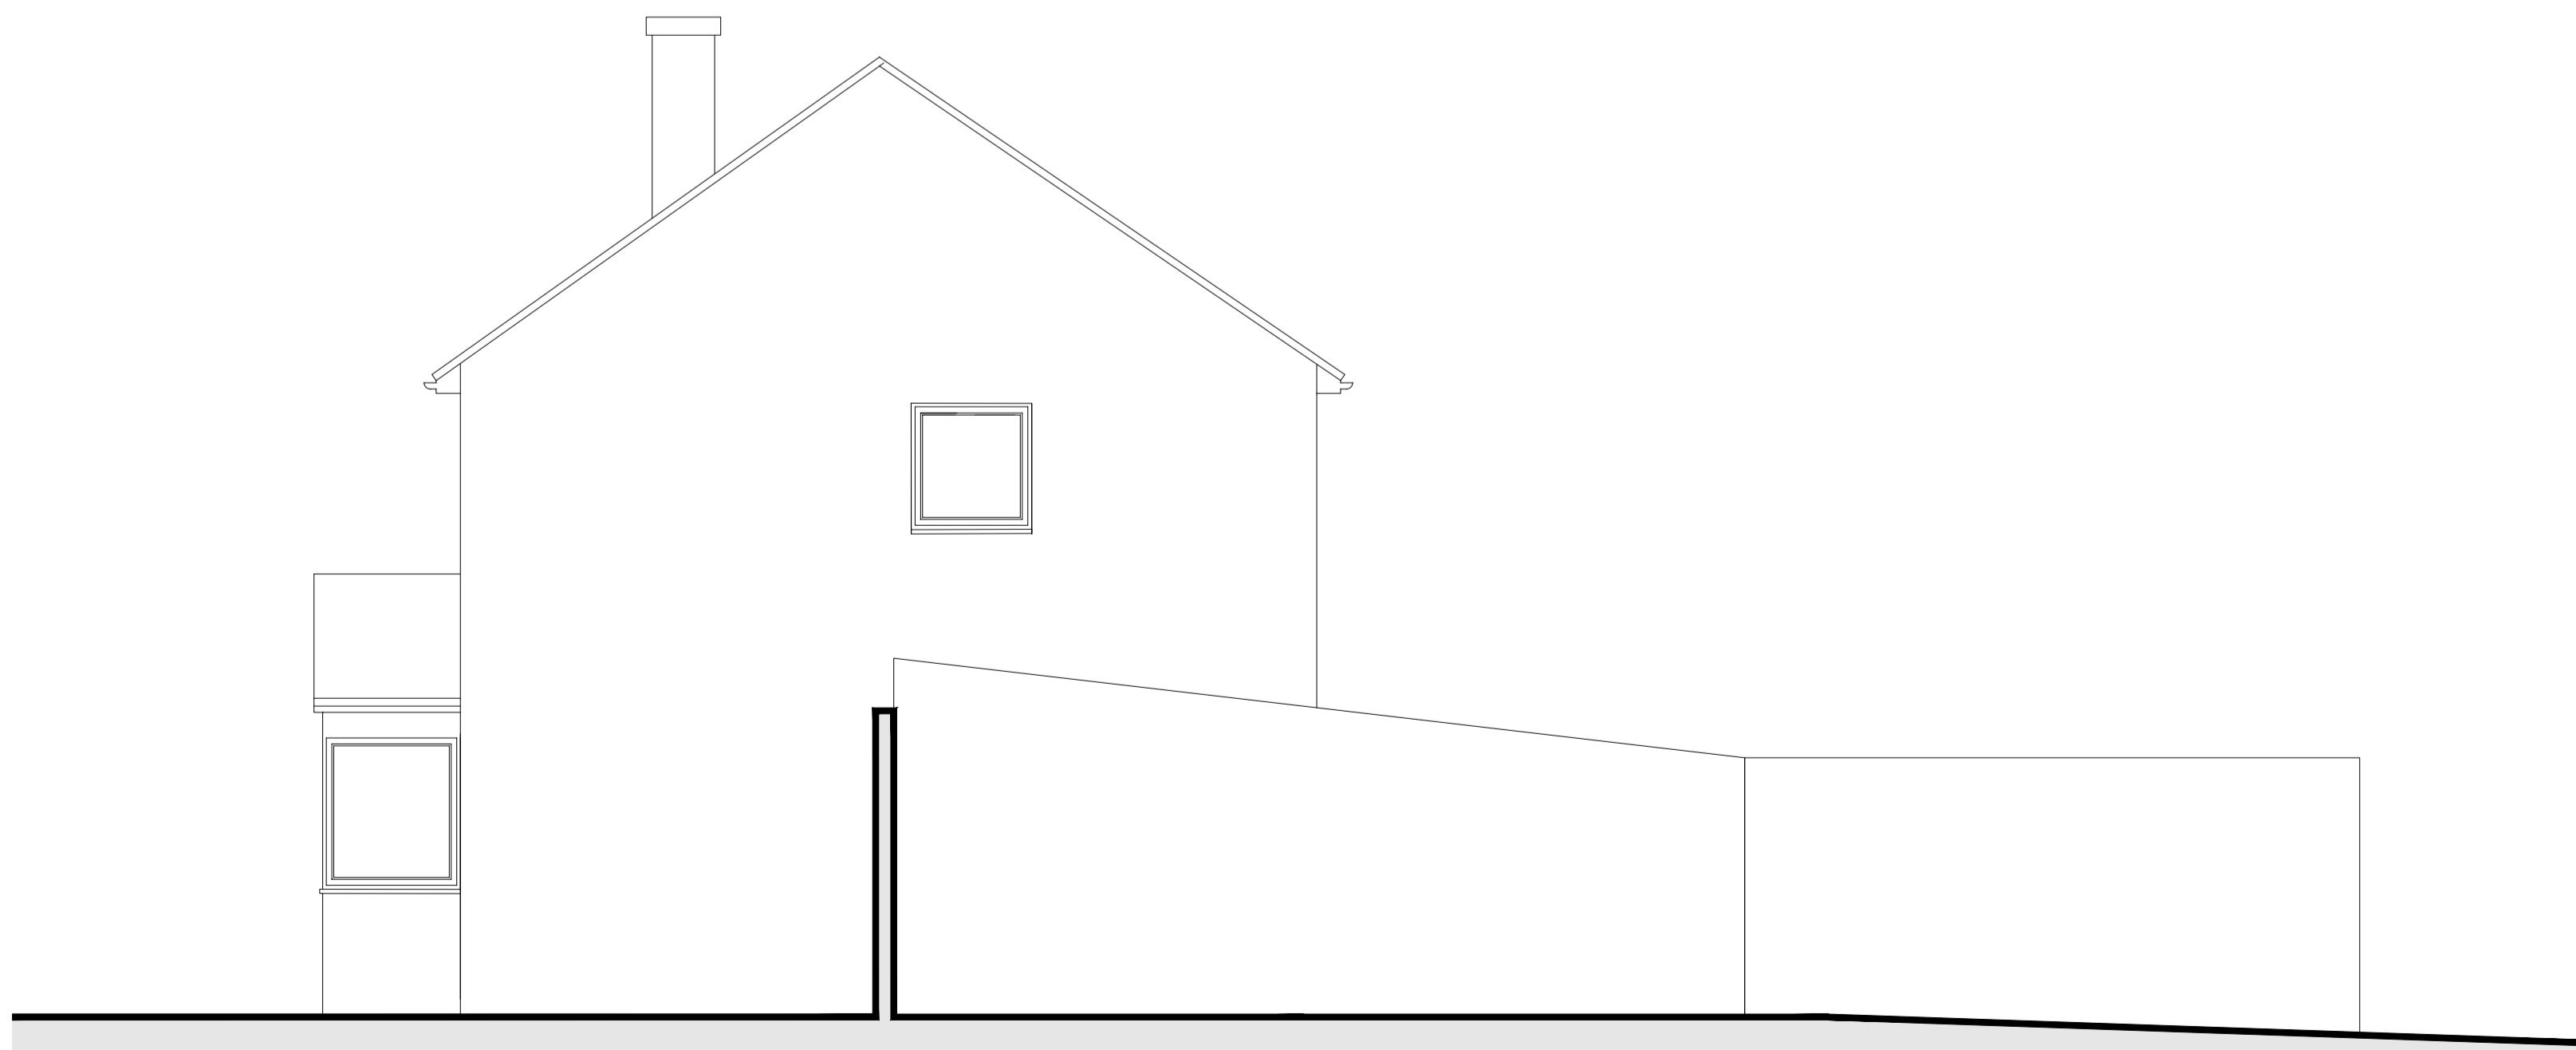

2 SIDE ELEVATION  
SCALE 1:50



1 FRONT ELEVATION  
SCALE 1:50

STATUS: PLANNING APPROVAL

CLIENT:

*Topping*

PROJECT:  
REAR EXTENSION  
AT 23 SKIPTON DRIVE  
HAYES  
UB3 1PL

TITLE:  
EXISTING  
EXTERNAL ELEVATIONS

SCALE: 1:50 @ A1

DRAWN BY: TB

DATE: 28.11.23

NUMBER:

120