


NOTES:

REVISIONS:

A Rear extension reduced to 3m 01.03.24

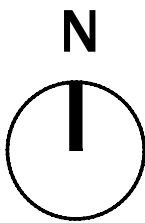

STATUS: **PLANNING**

CLIENT:

Topping

PROJECT:

**REAR EXTENSION AT
23 SKIPTON DRIVE
HAYES
UB3 1PL**

TITLE:

SITE & LOCATION PLAN

SCALE: **1:100/ 1:1250 @ A2**

DRAWN BY: **TB**


DATE: **28.11.23**

NUMBER:

100A



**2 LOCATION PLAN
SCALE 1:1250**

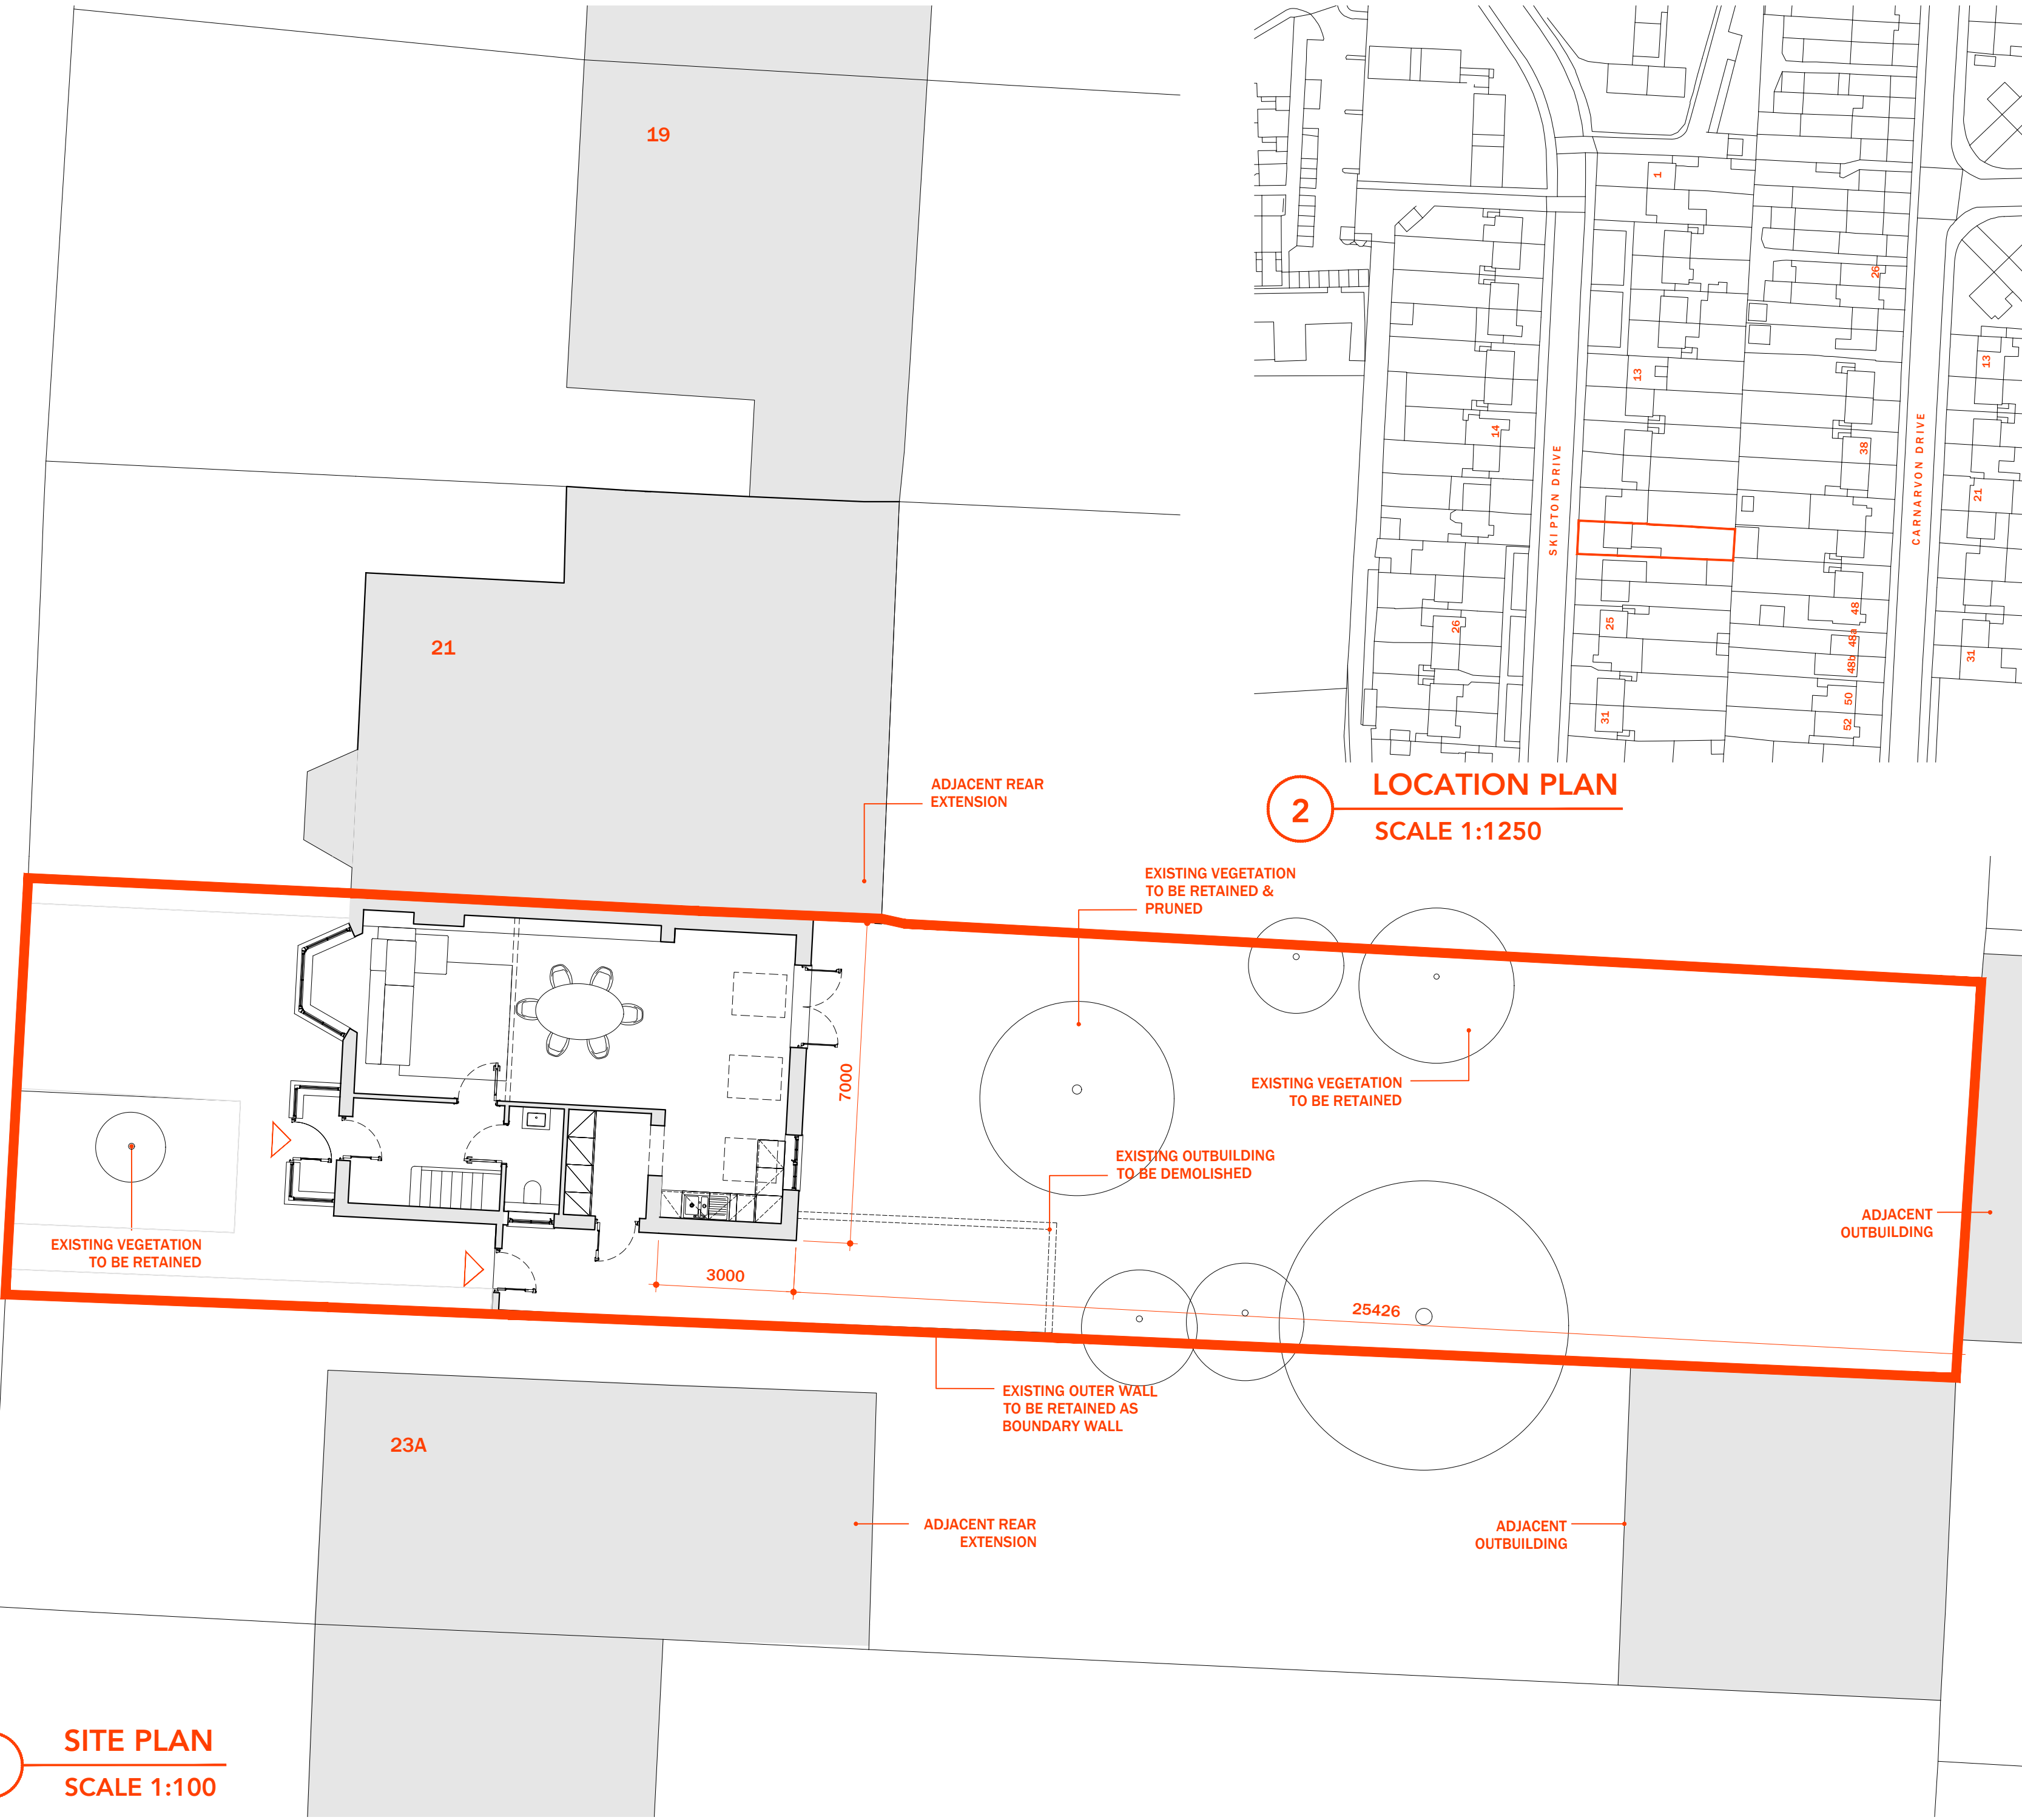

**1 SITE PLAN
SCALE 1:100**