

NOTES:

REVISIONS:

A Rear extension reduced to 3m

01.03.24

STATUS: **PLANNING**

CLIENT:

Topping

PROJECT:

REAR EXTENSION AT
23 SKIPTON DRIVE
HAYES
UB3 1PL

PROPOSED FLOOR PLANS


SCALE: 1:50 @ A2

DRAWN BY: TB

DATE: 28.11.23

NUMBER:


111A

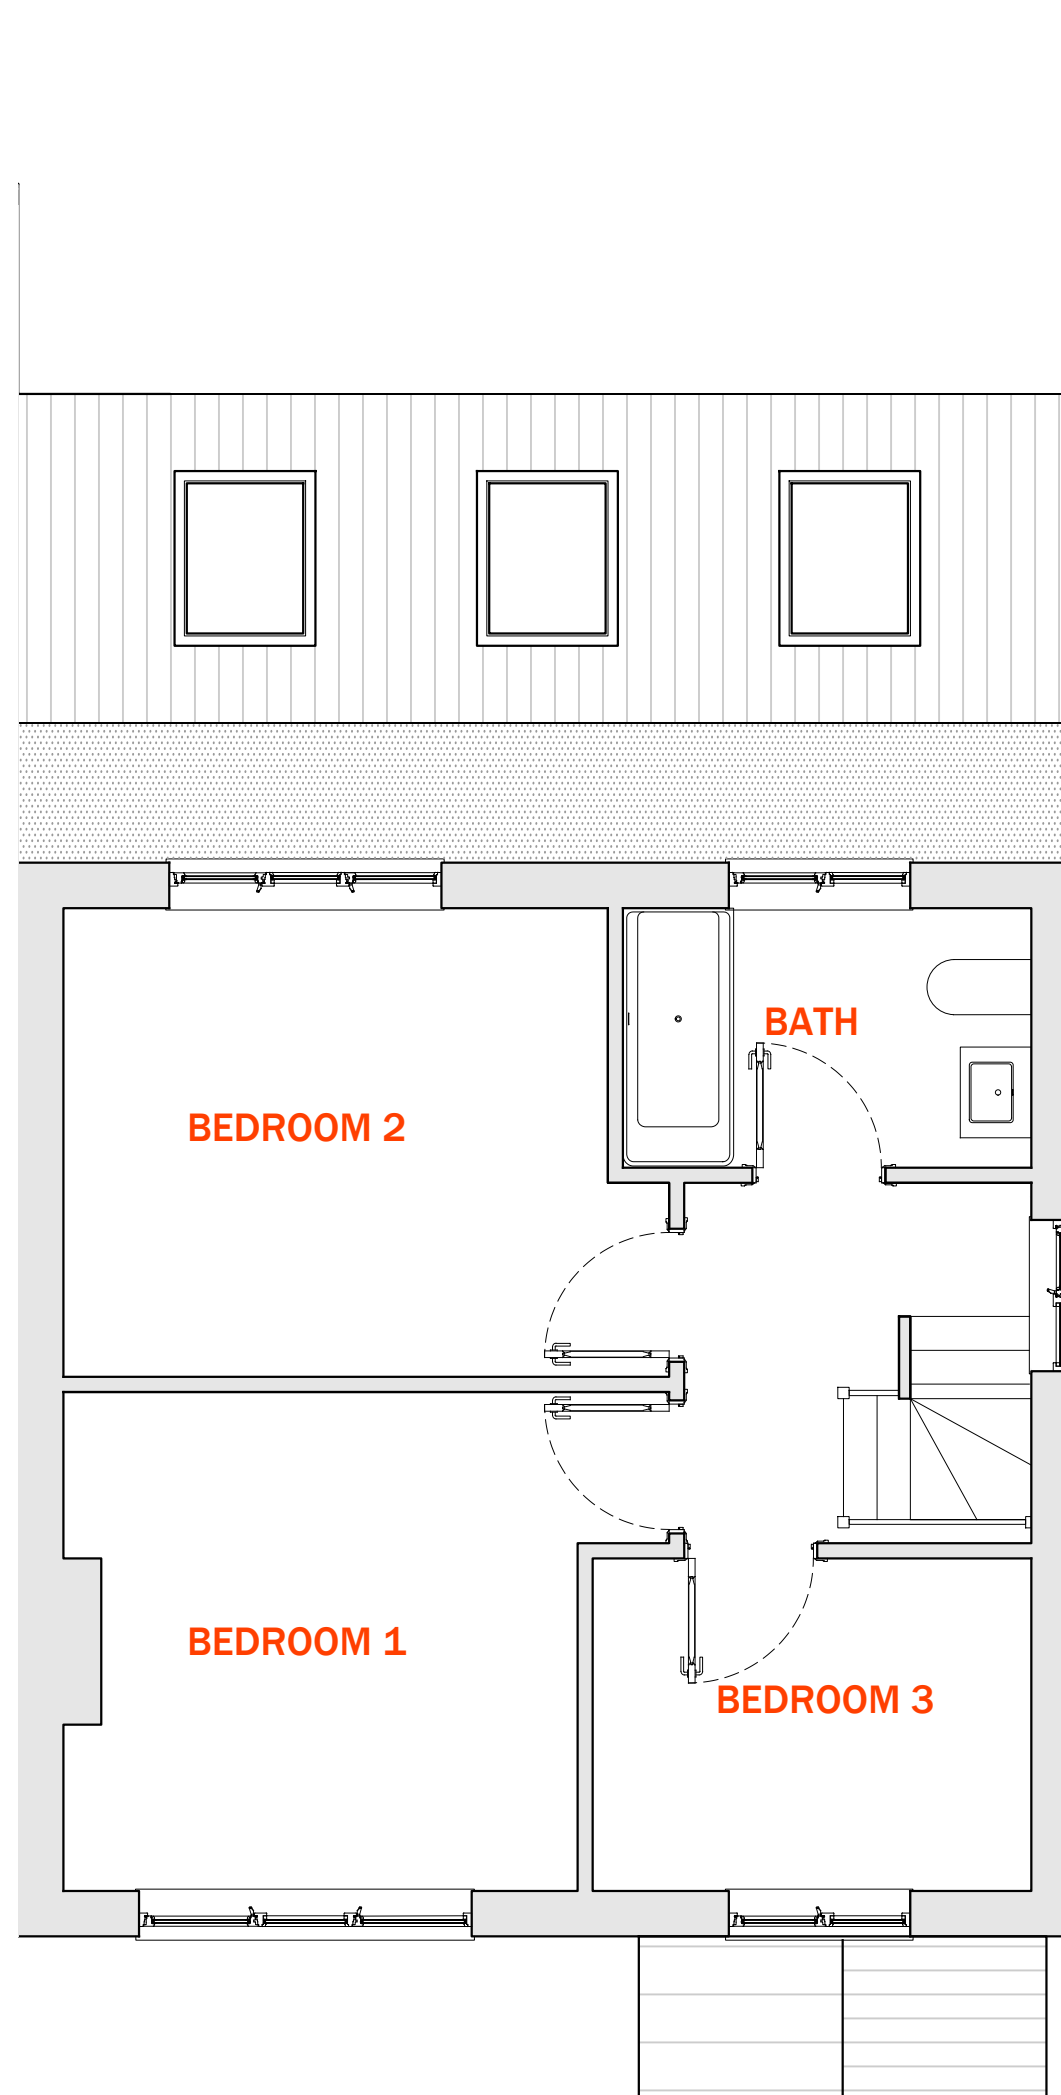

2

FIRST FLOOR PLAN

SCALE 1:50

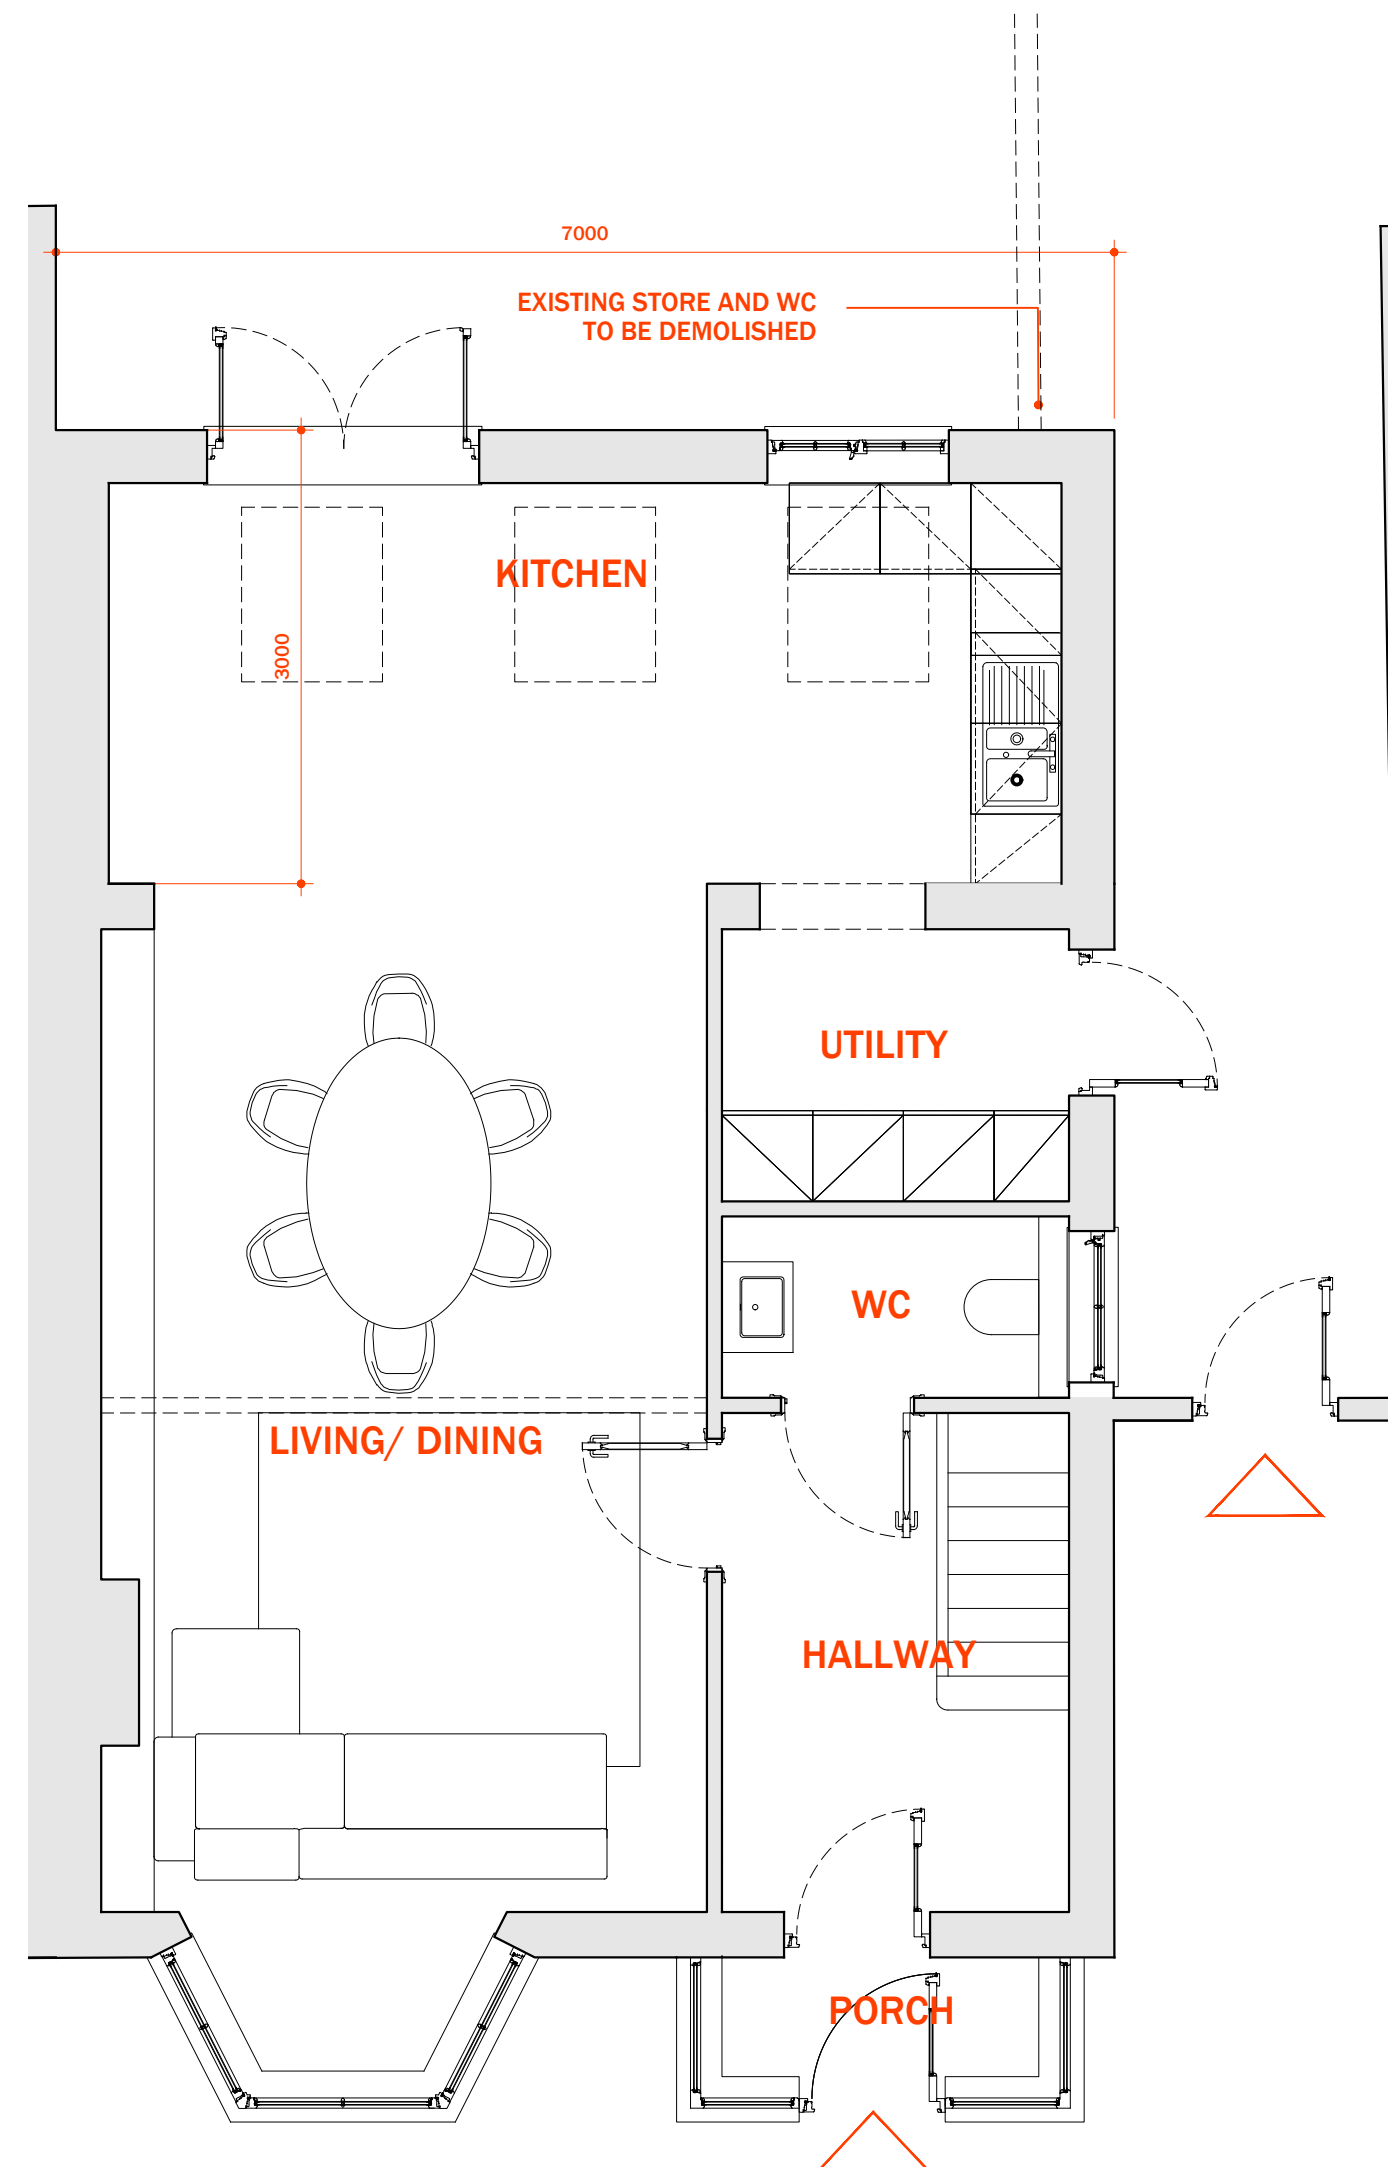

1

GROUND FLOOR PLAN

SCALE 1:50