



NOTES:


REVISIONS:

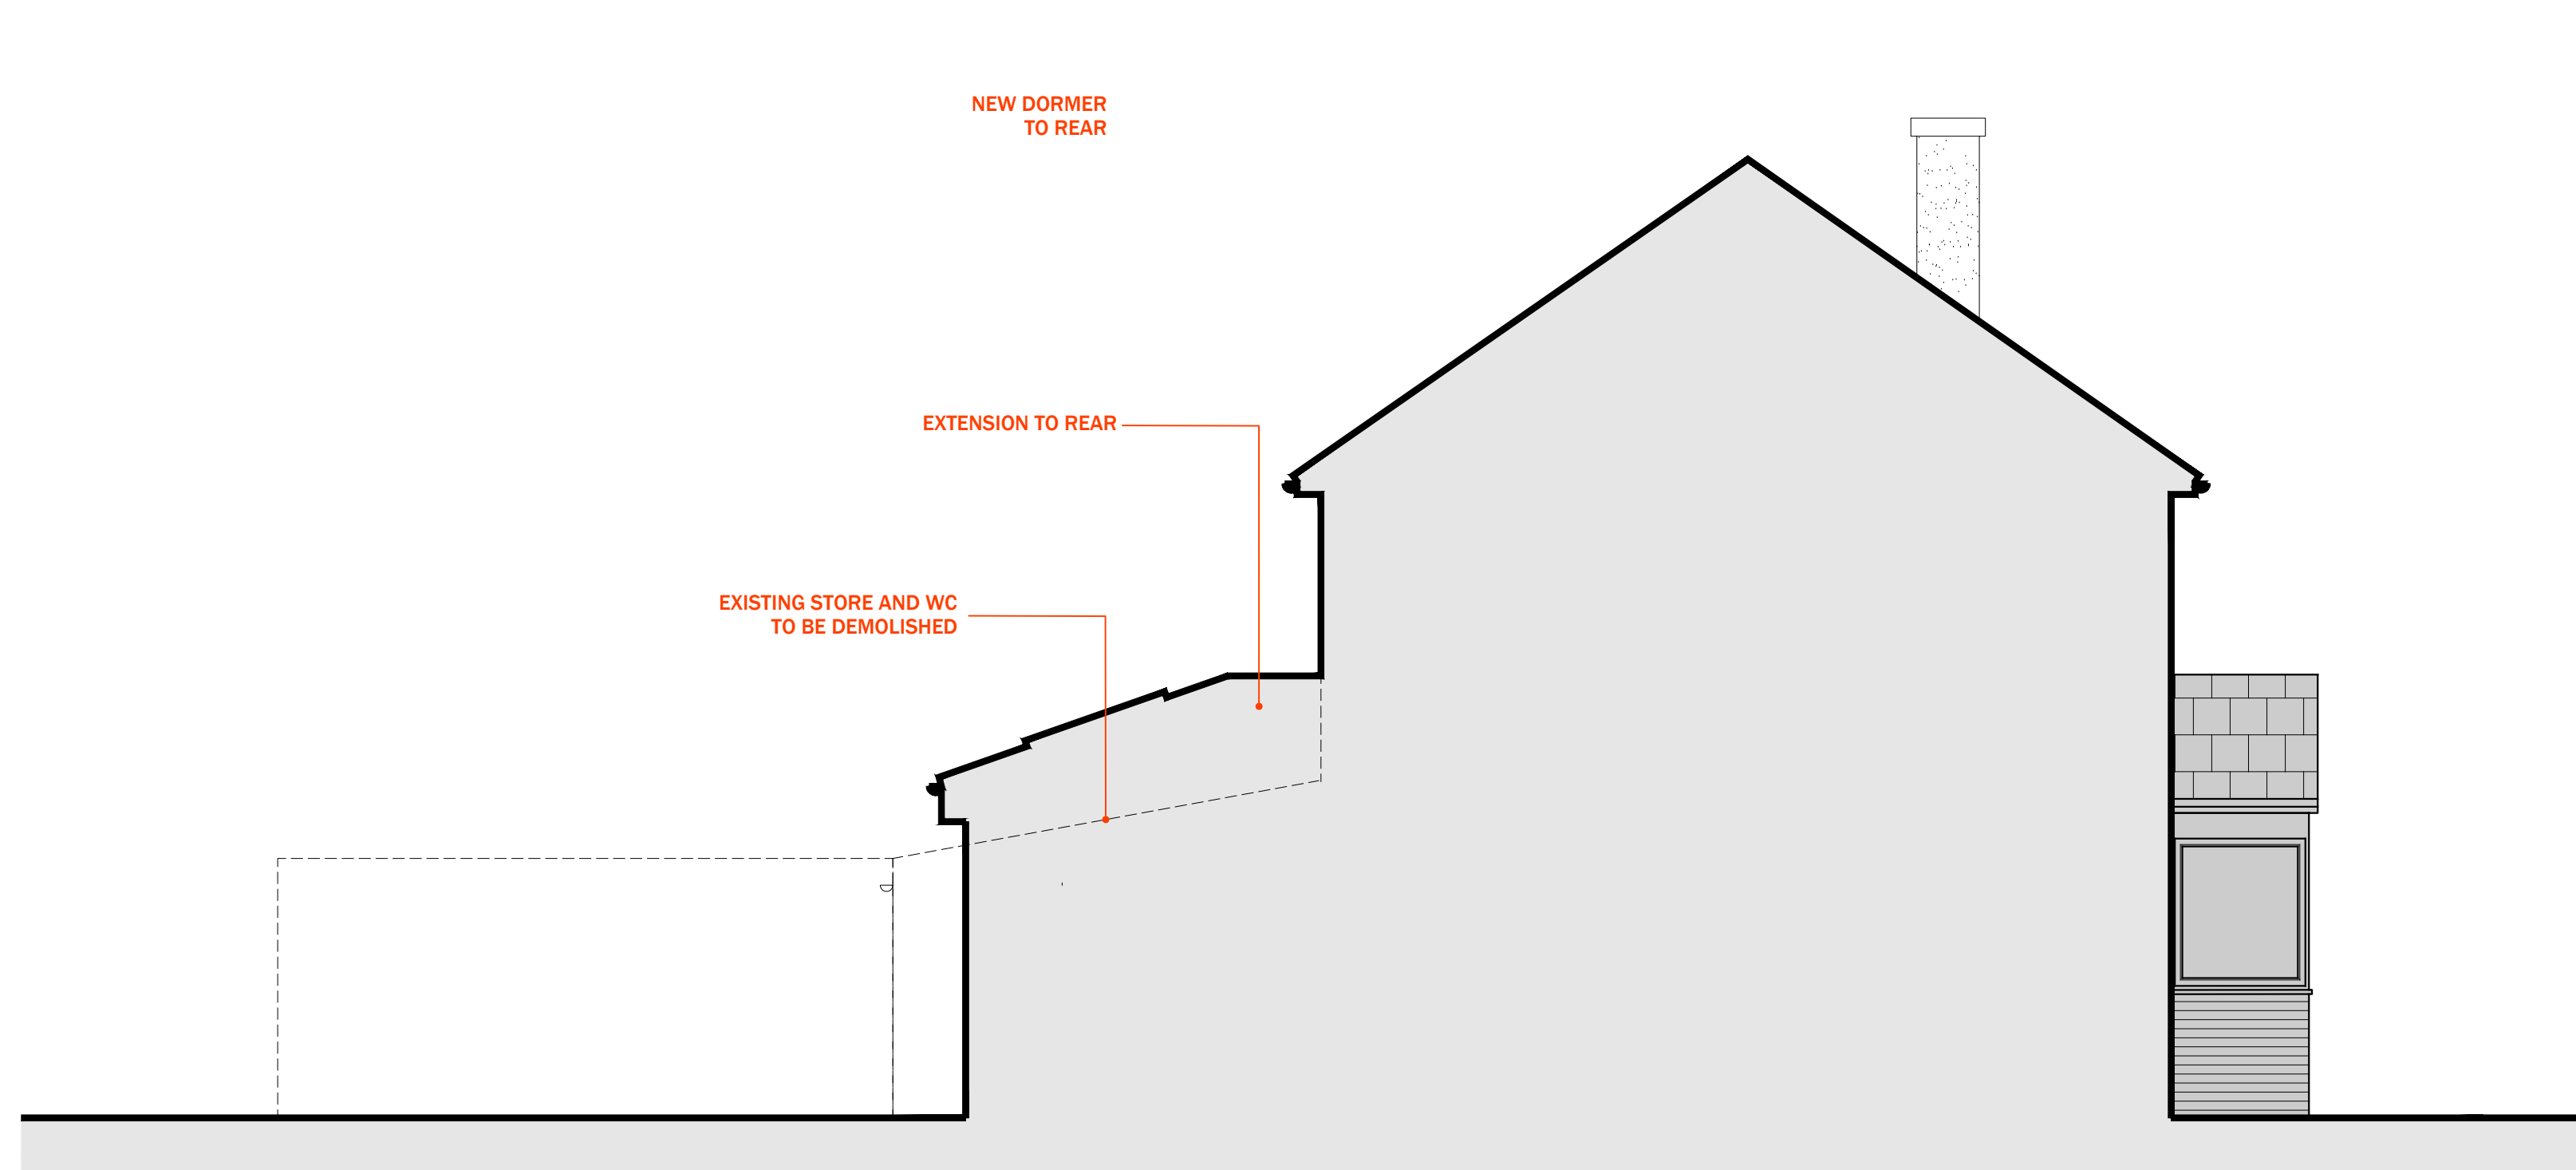

3 SIDE ELEVATION
SCALE 1:50

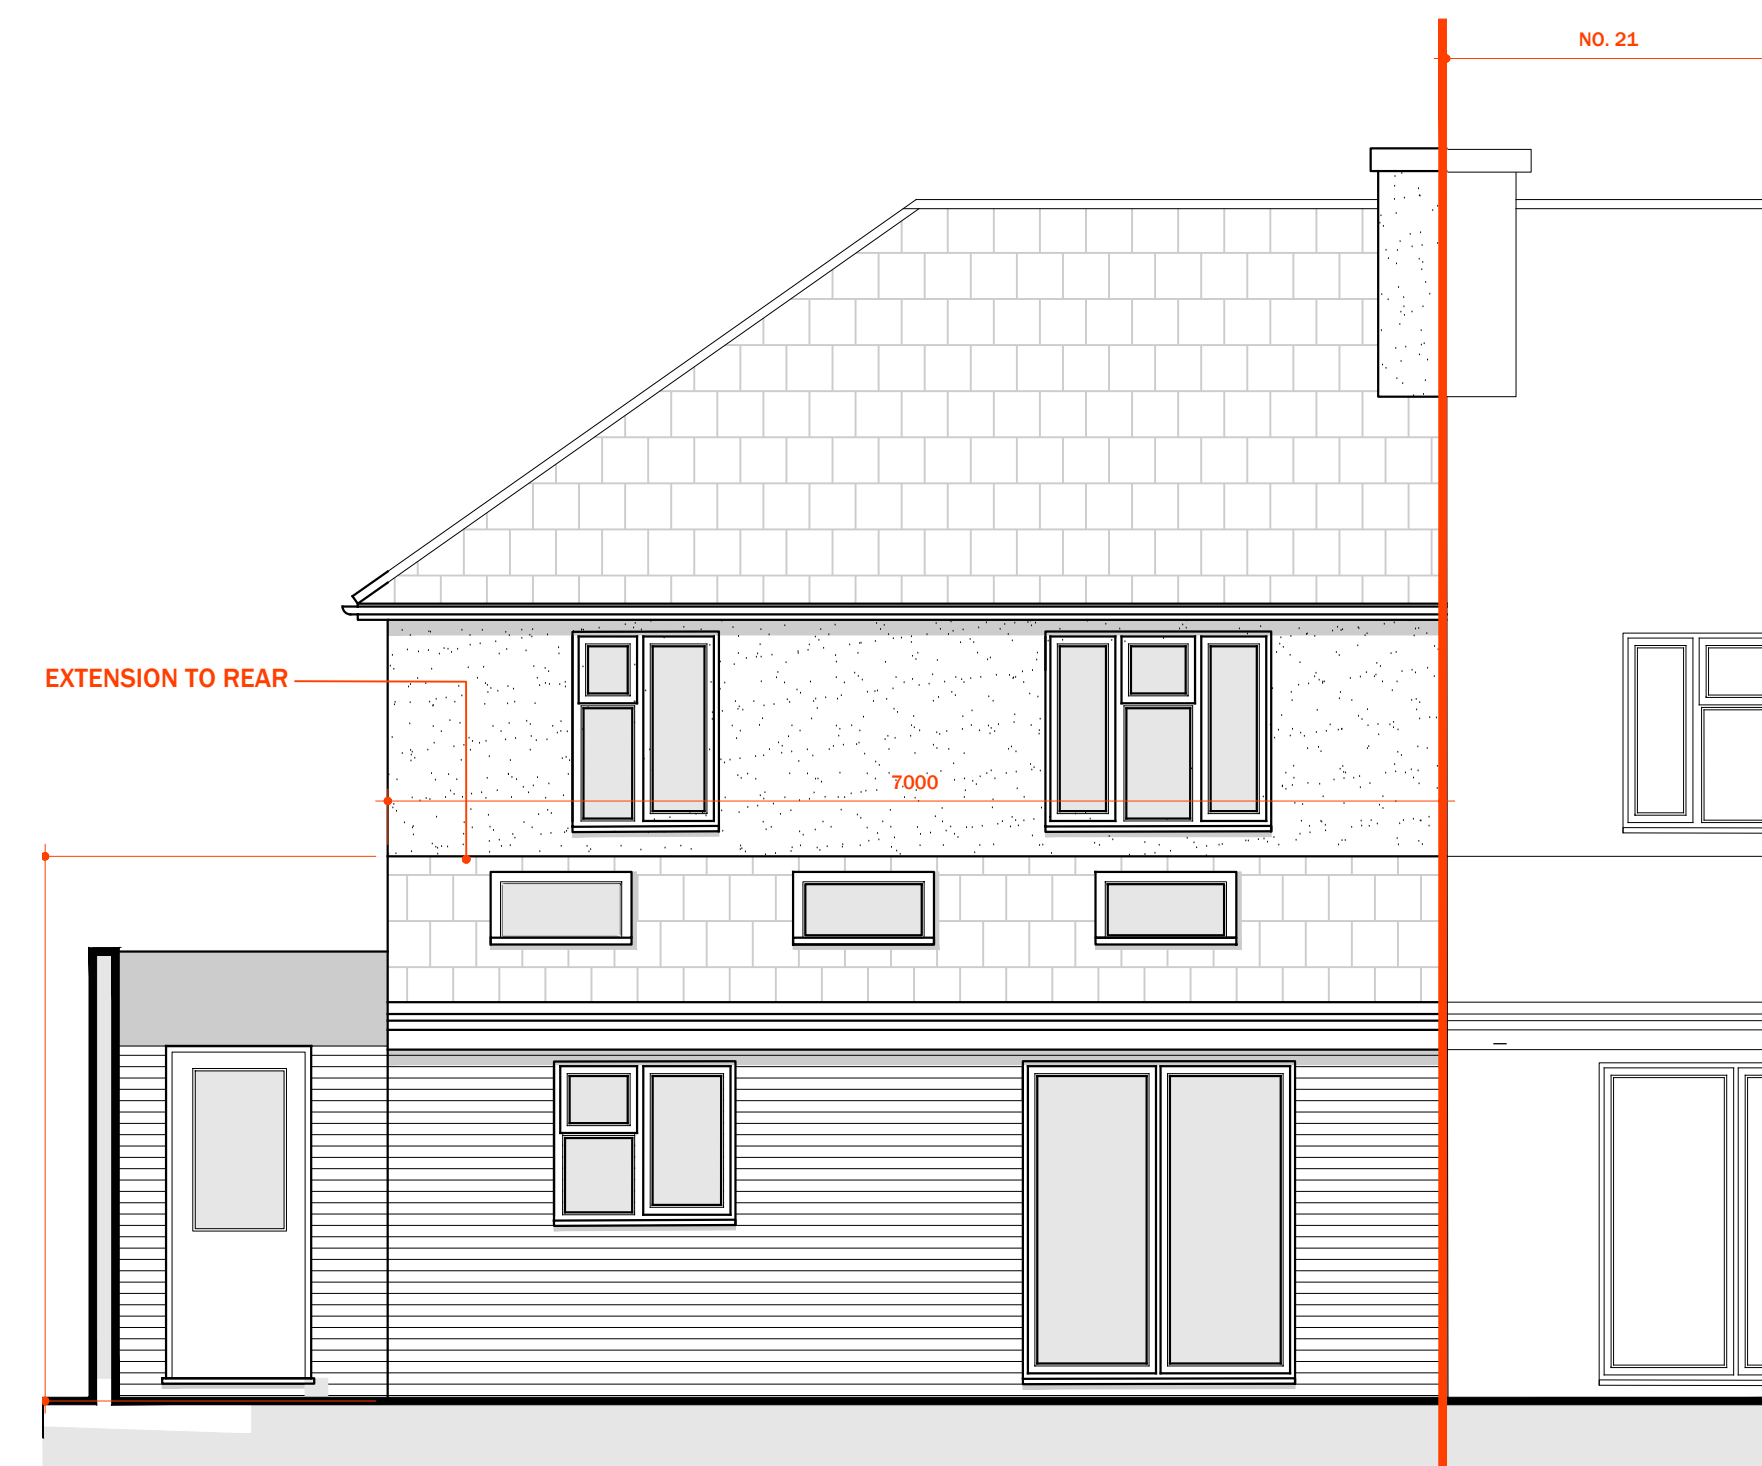

4 REAR ELEVATION
SCALE 1:50

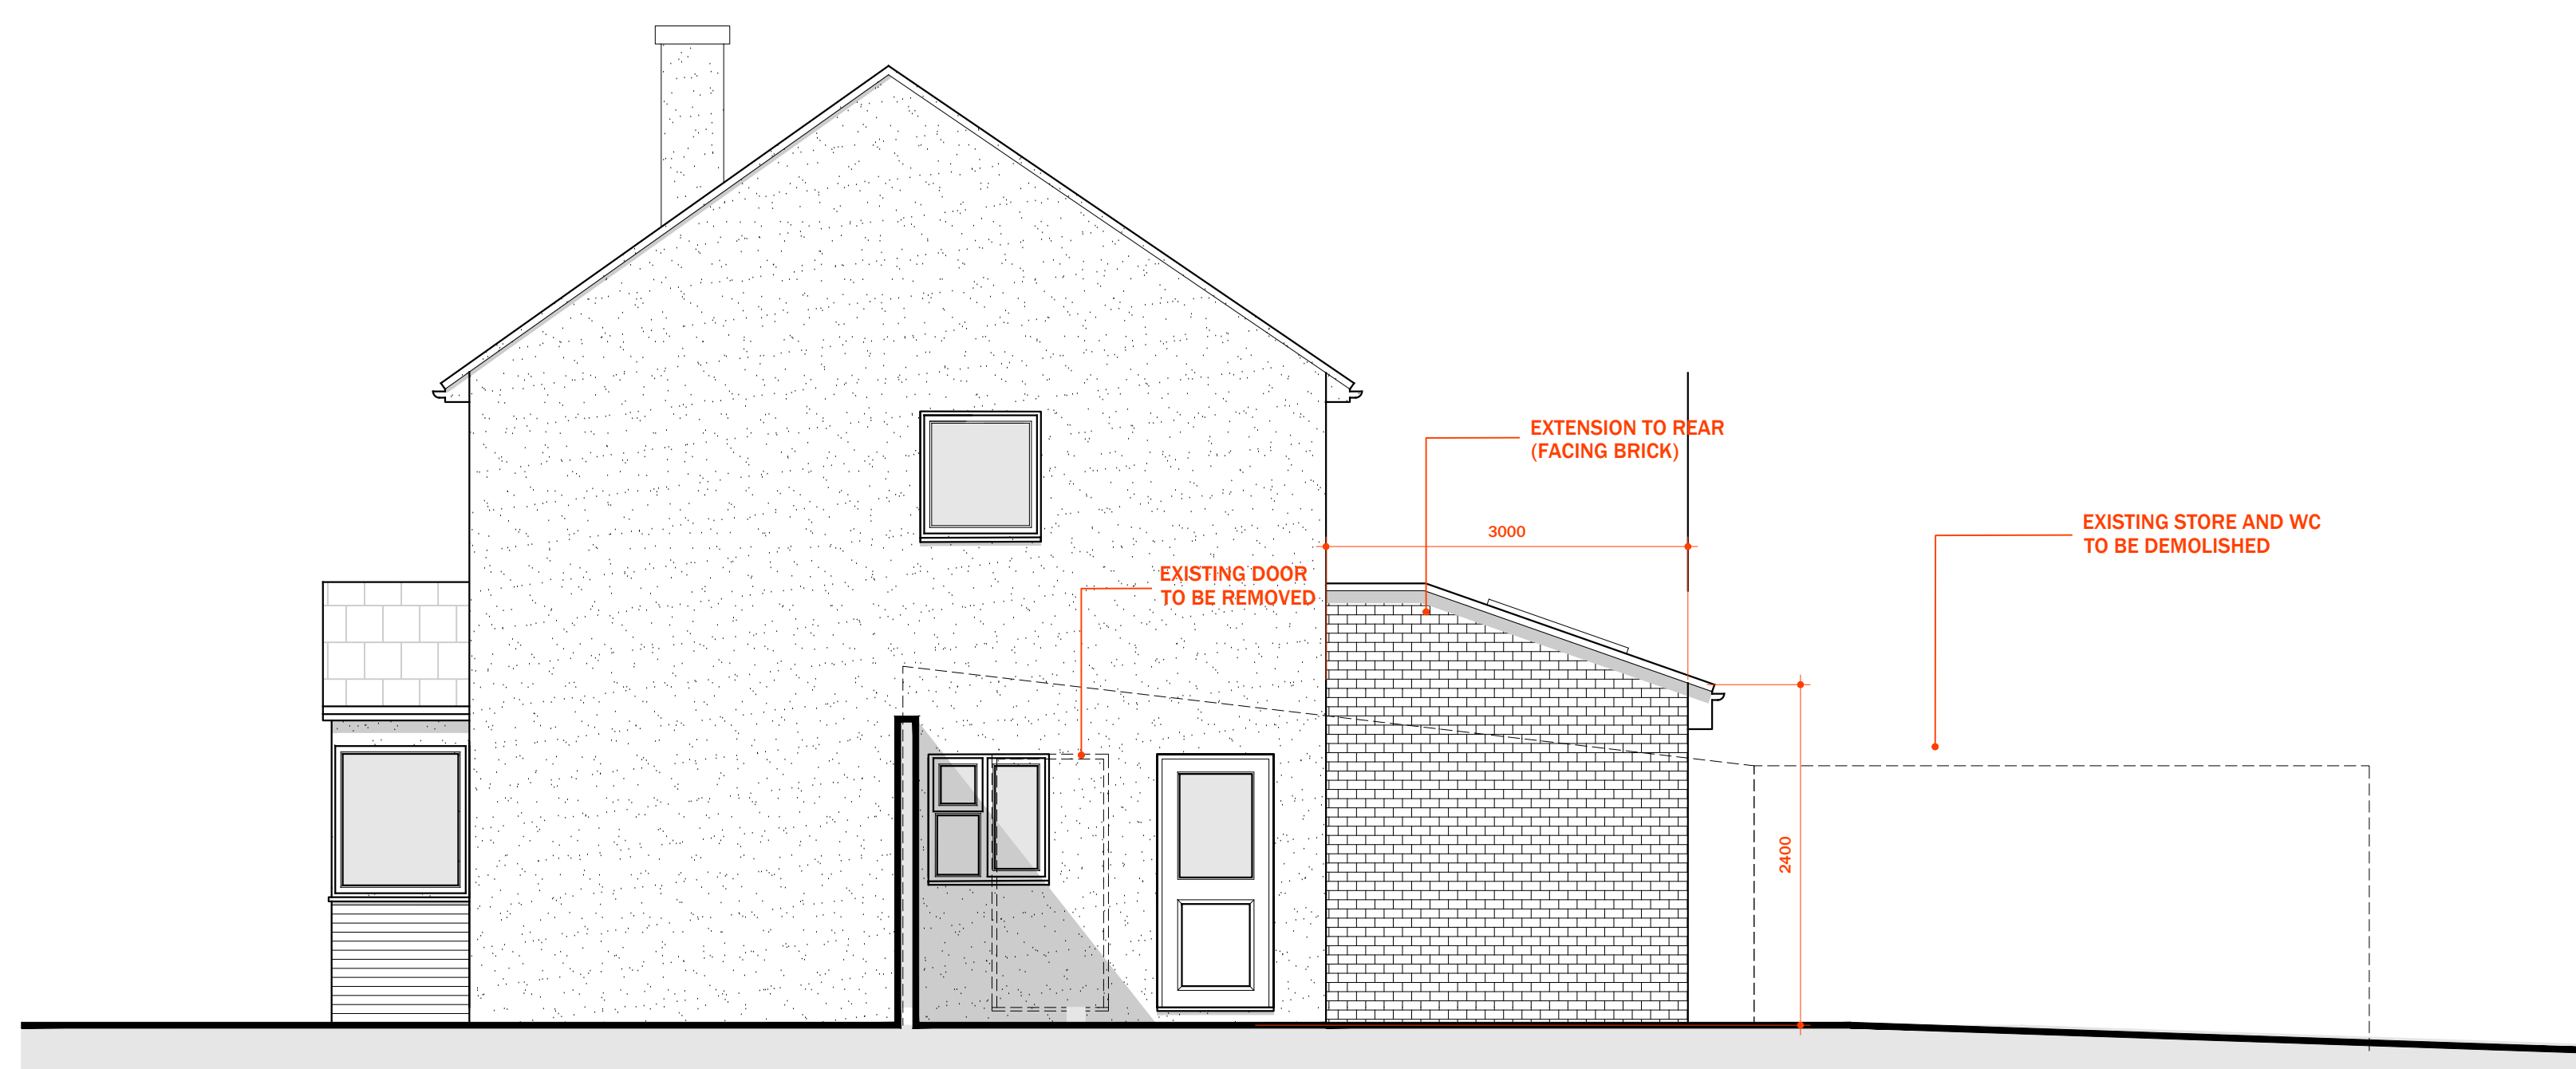

2 SIDE ELEVATION
SCALE 1:50



1 FRONT ELEVATION
SCALE 1:50

A Rear extension reduced to 3m 01.03.24

STATUS: **PLANNING APPROVAL**

CLIENT:

Topping

PROJECT: **REAR EXTENSION AT
23 SKIPTON DRIVE
HAYES
UB3 1PL**

TITLE: **PROPOSED
EXTERNAL ELEVATIONS**

SCALE: **1:50 @ A1**

DRAWN BY: **TB**

DATE: **28.11.23**

NUMBER:

121A