

KEY:  
— FLAT 1  
— FLAT 2  
— COMMUNAL AREA

REVISIONS:

A Internal layout revised 09.09.24

STATUS: PLANNING APPROVAL

CLIENT:

*Topping*

PROJECT: CONVERSION OF DWELLING  
 INTO TWO FLATS  
 AT 23 SKIPTON DRIVE  
 HAYES  
 UB3 1PL

TITLE:

PROPOSED FLOOR PLANS

SCALE:

1:50 @ A2

DRAWN BY:


TB

DATE:

28.11.23

NUMBER:

112A

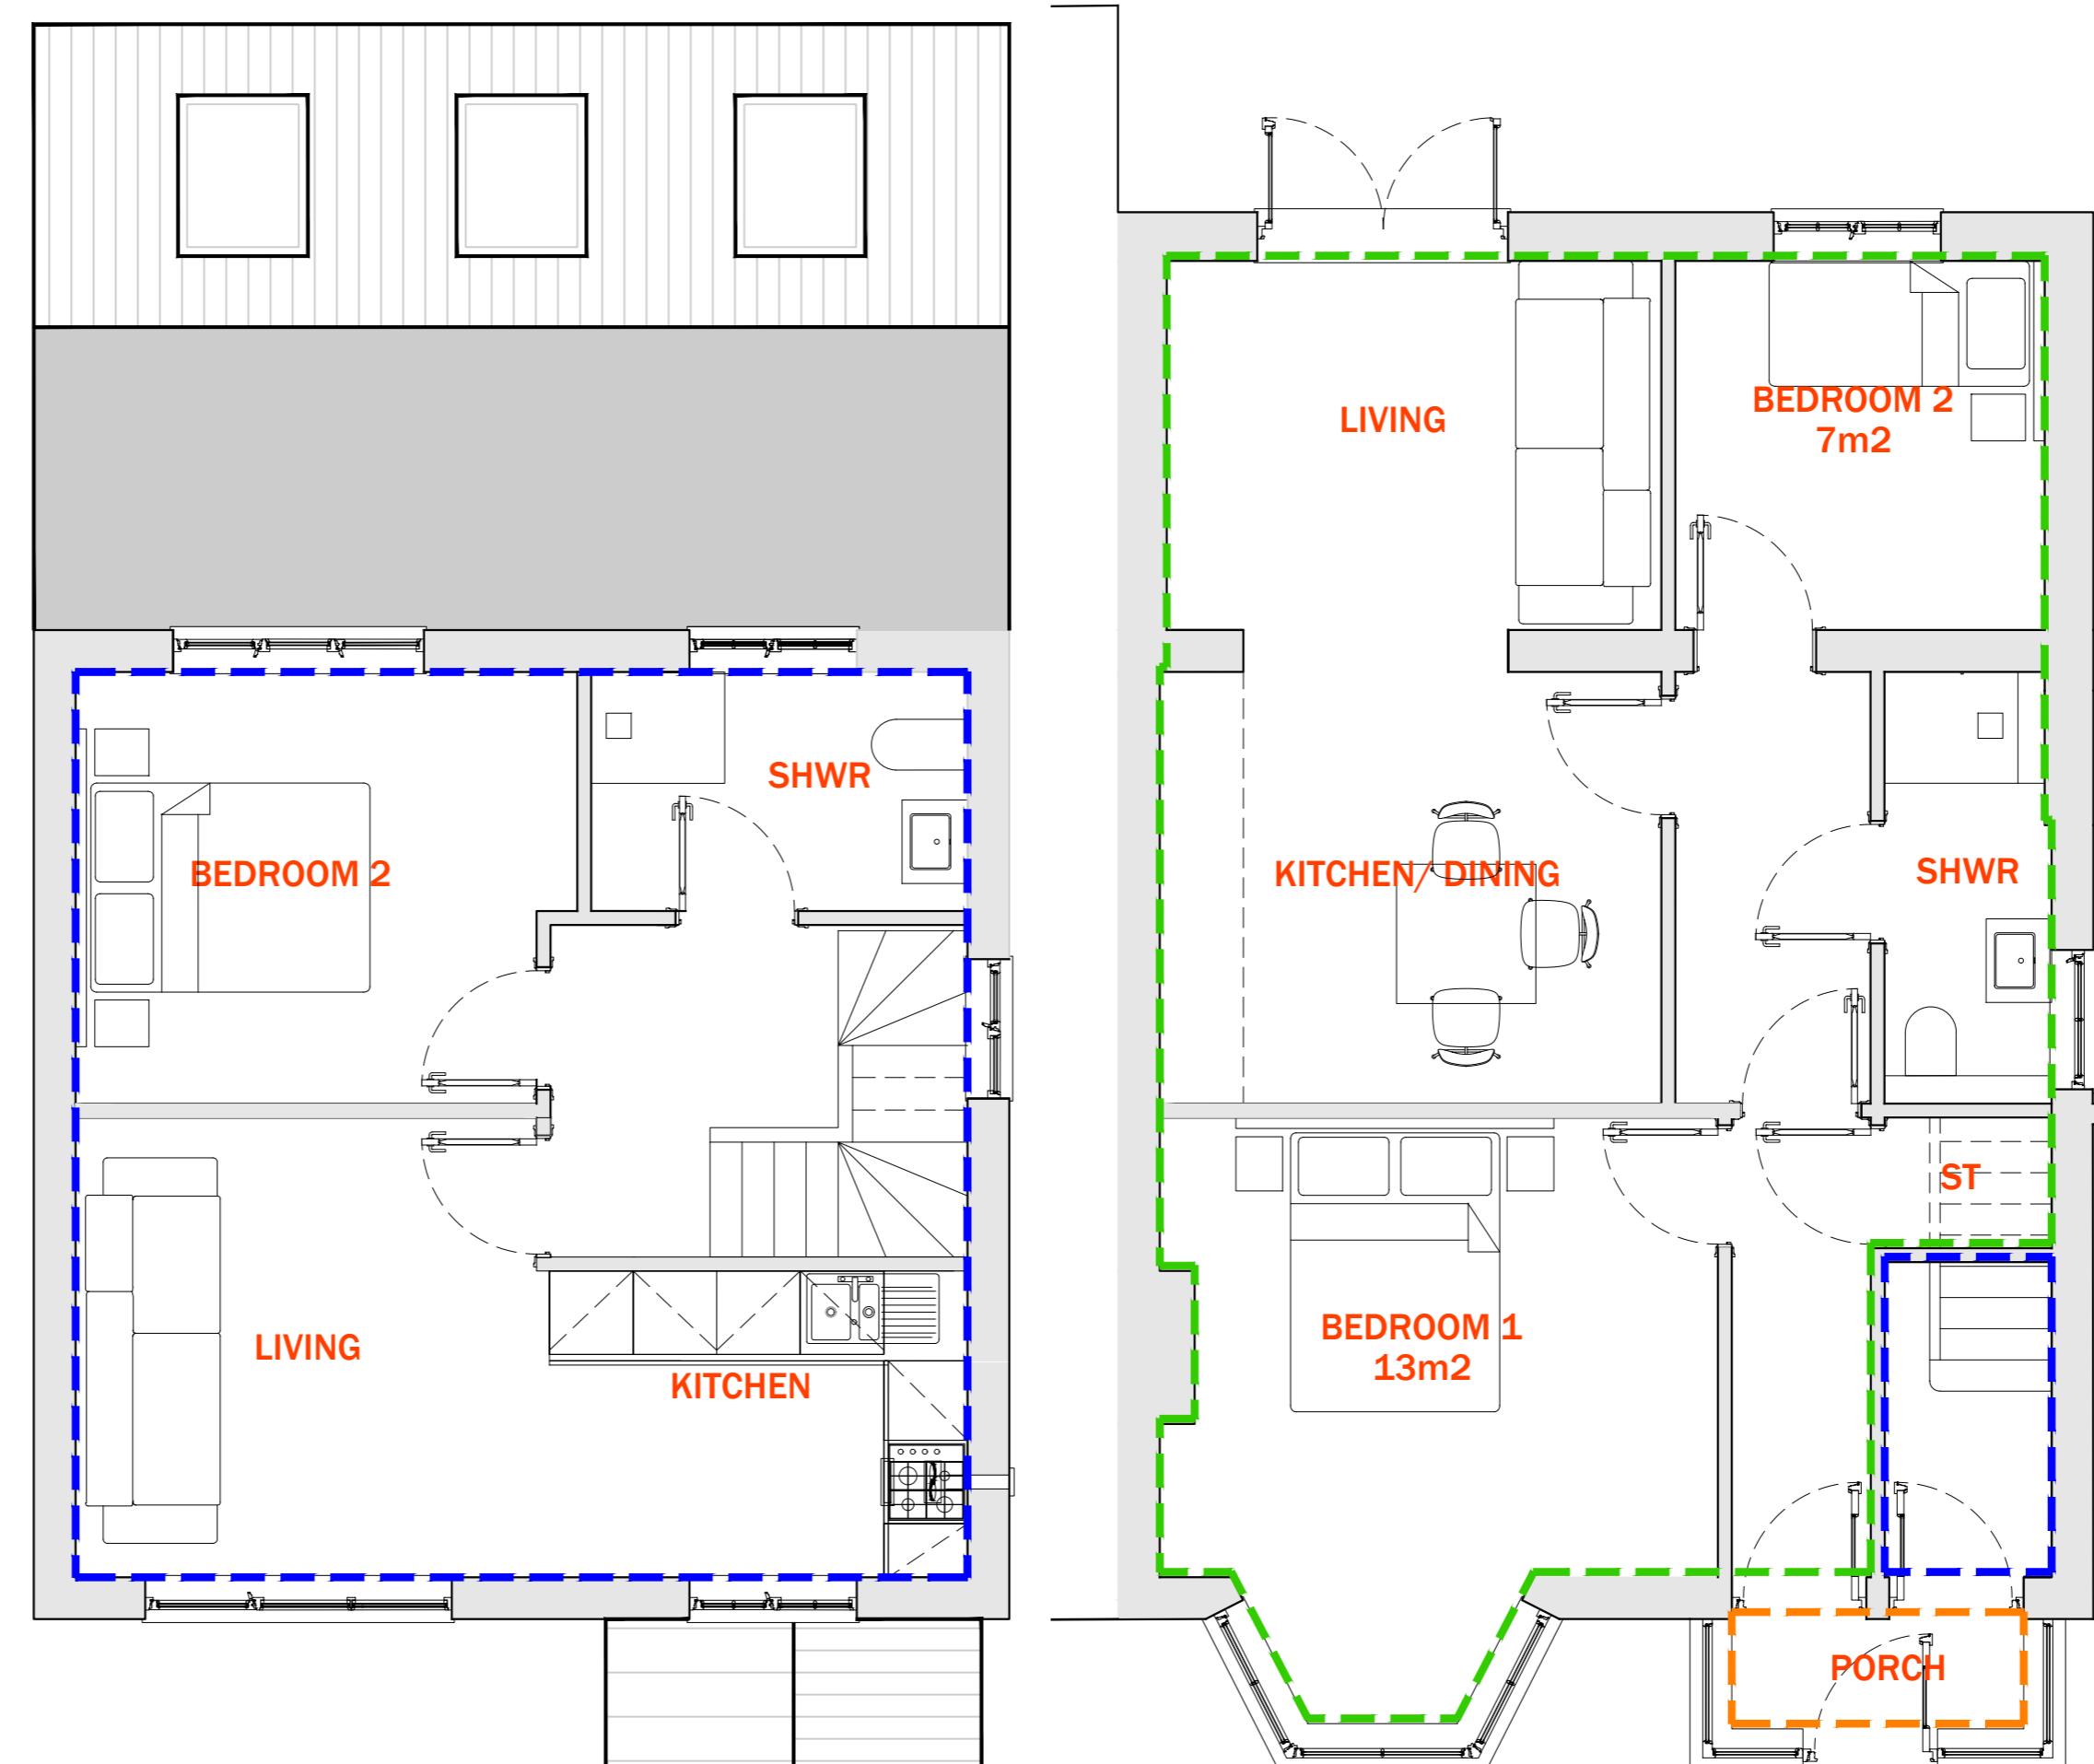

3 SECOND FLOOR PLAN  
 SCALE 1:50

2 FIRST FLOOR PLAN  
 SCALE 1:50

1 GROUND FLOOR PLAN  
 SCALE 1:50