

studio BOOTH

FULL - SERVICE ARCHITECTURAL DESIGN

Bedfordshire


Email: contact@studio-booth.co.uk

Website: www.studio-booth.co.uk

Telephone: 07901 913 918

NOTES:

REVISIONS:

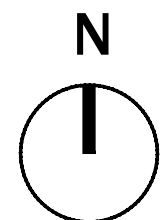

STATUS: **PLANNING**

CLIENT:

Topping

PROJECT:
**ERECTION OF OUTBUILDING AT
23 SKIPTON DRIVE
HAYES
UB3 1PL**

TITLE:

SITE & LOCATION PLAN

SCALE: **1:100/ 1:1250 @ A2**

DRAWN BY: **TB**


DATE: **28.11.23**

NUMBER:

101



2 LOCATION PLAN
SCALE 1:1250

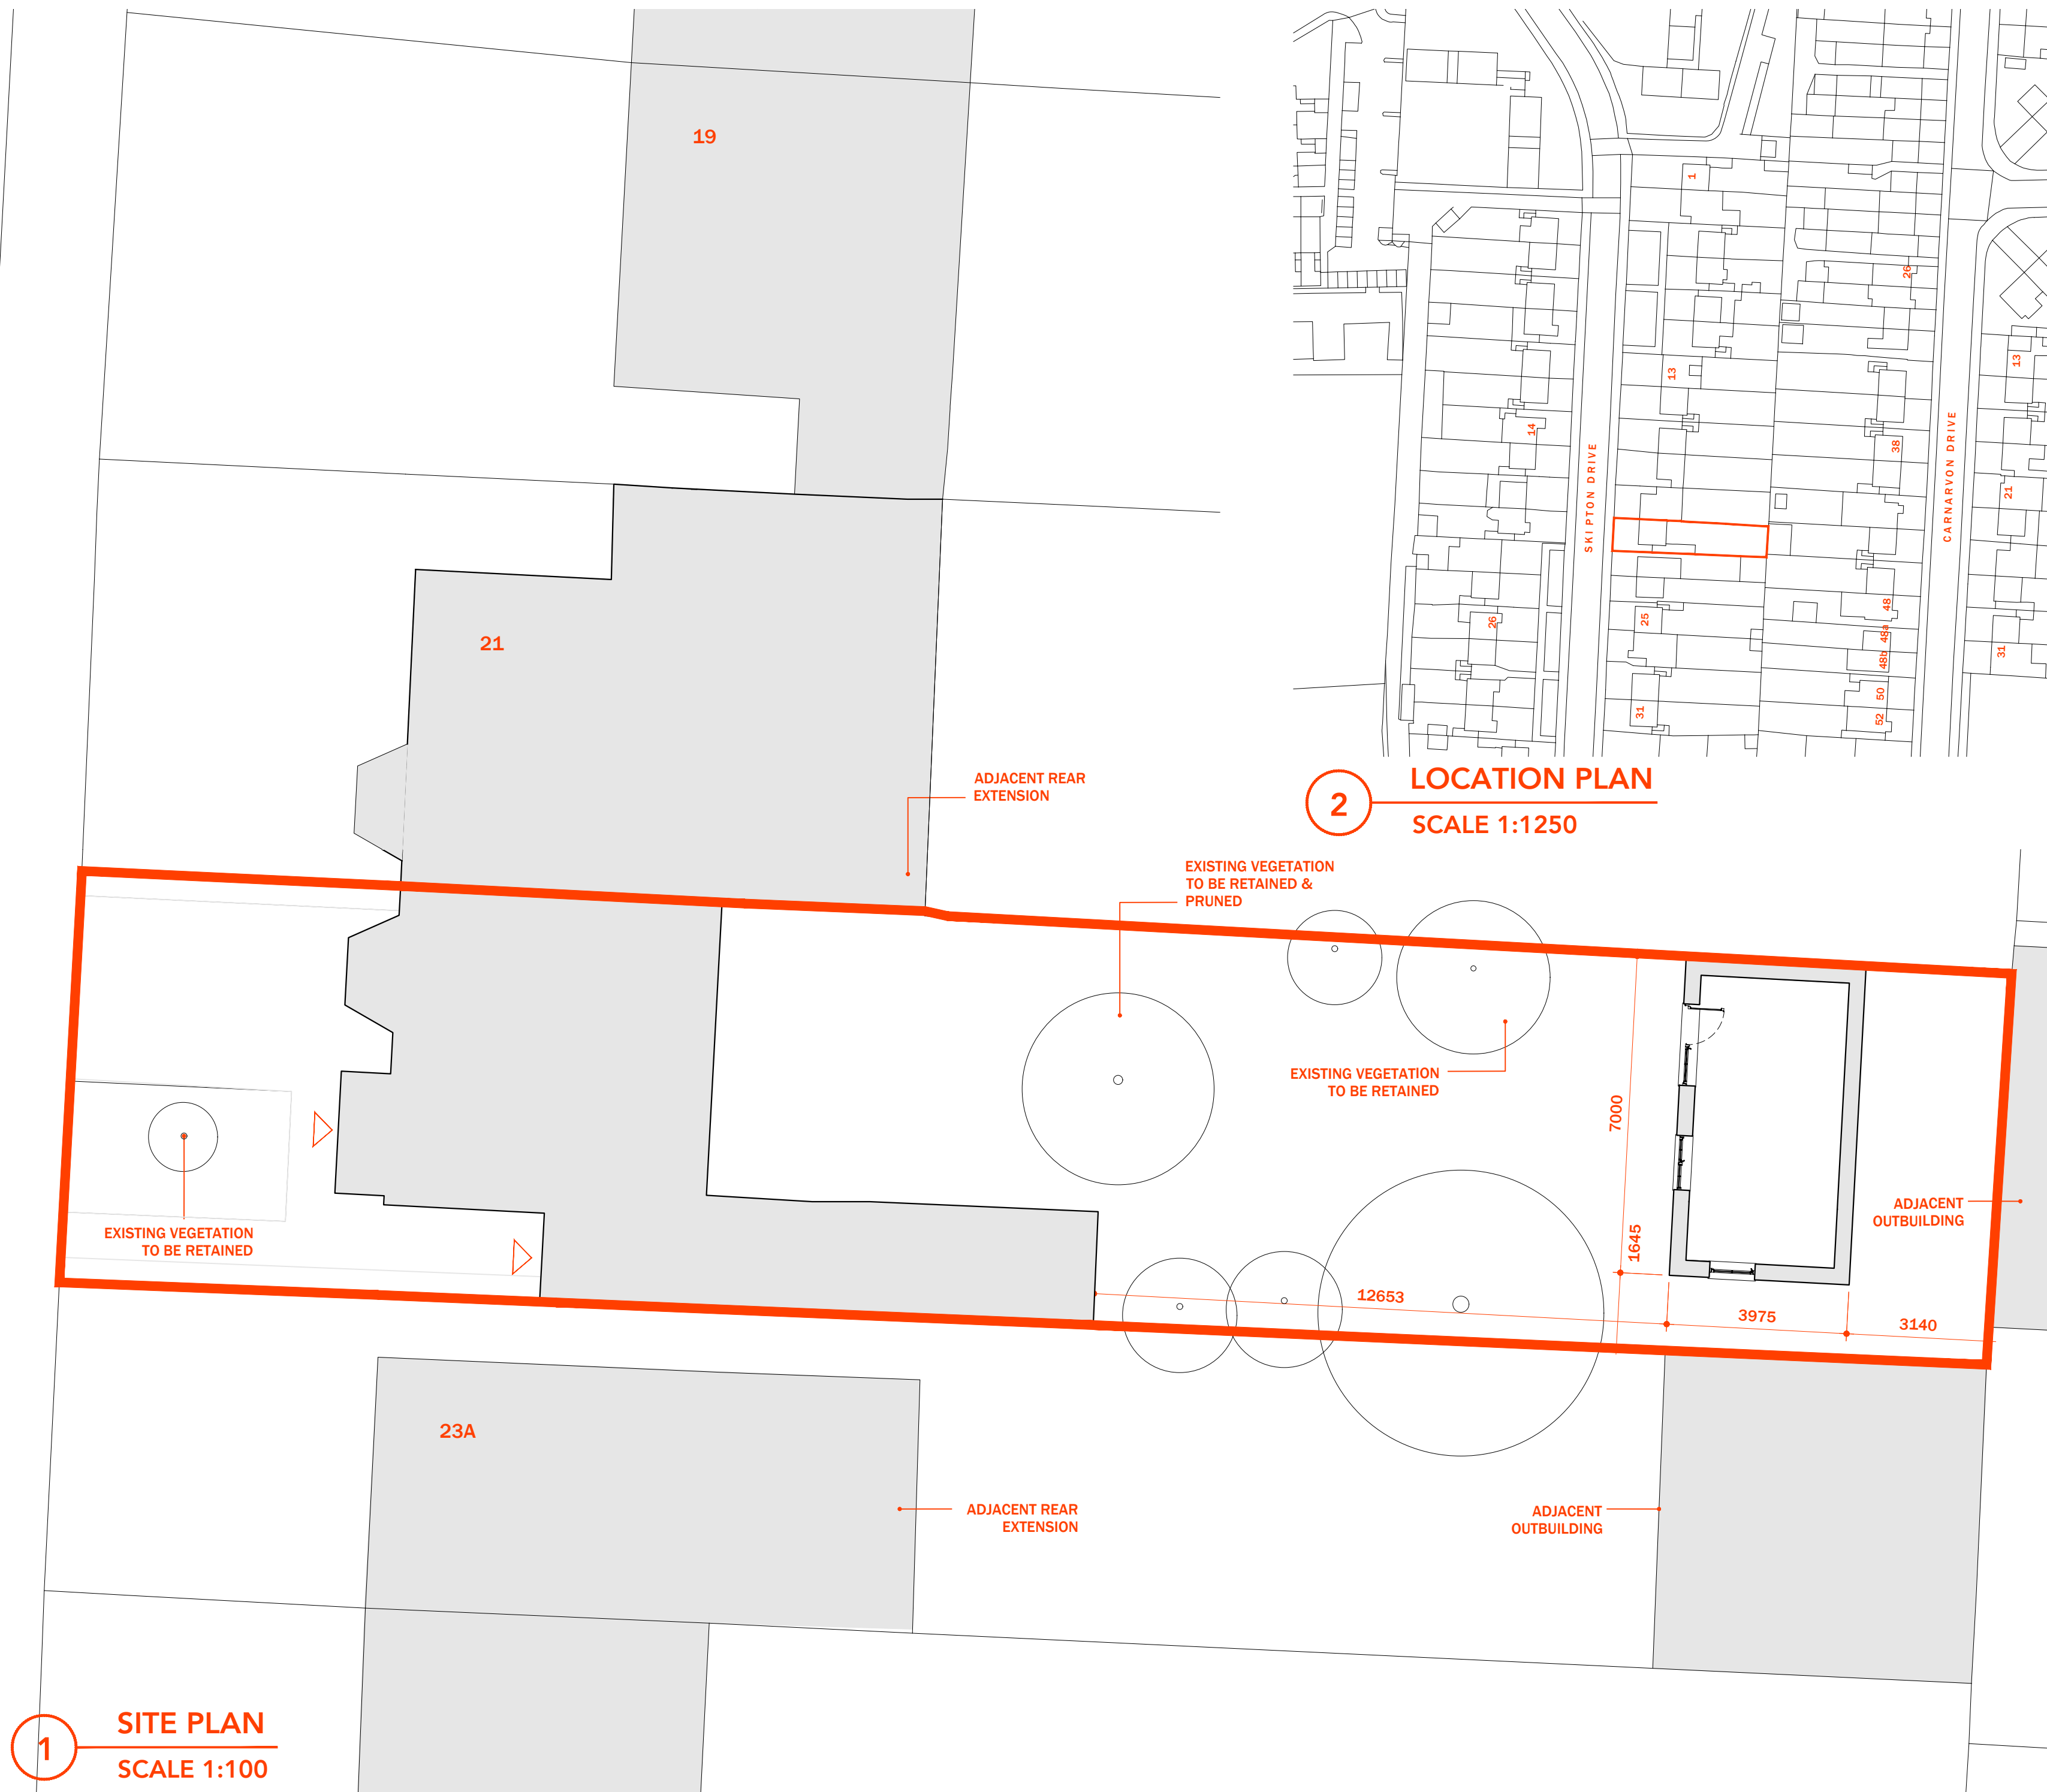

1 SITE PLAN
SCALE 1:100