


NOTES:


REVISIONS:

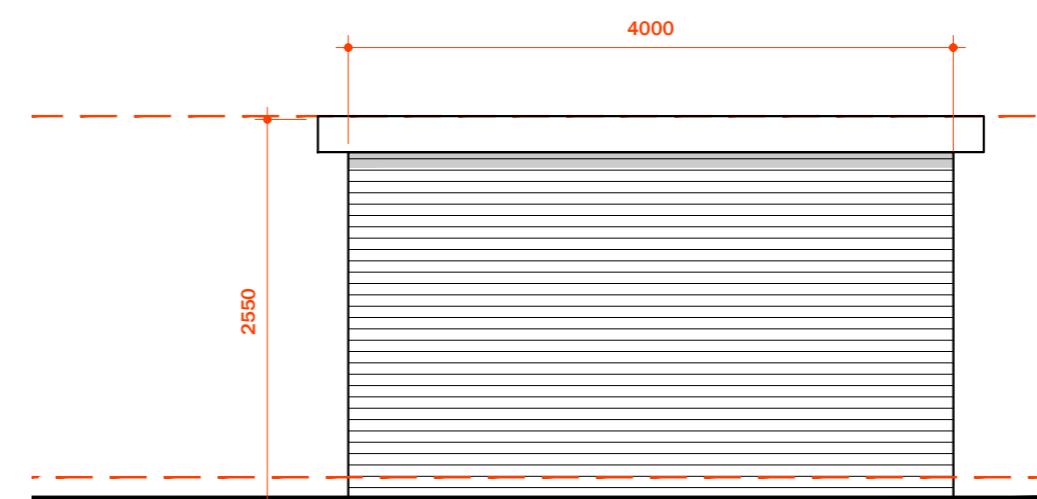


5 FRONT ELEVATION  
SCALE 1:50




4 SIDE ELEVATION  
SCALE 1:50

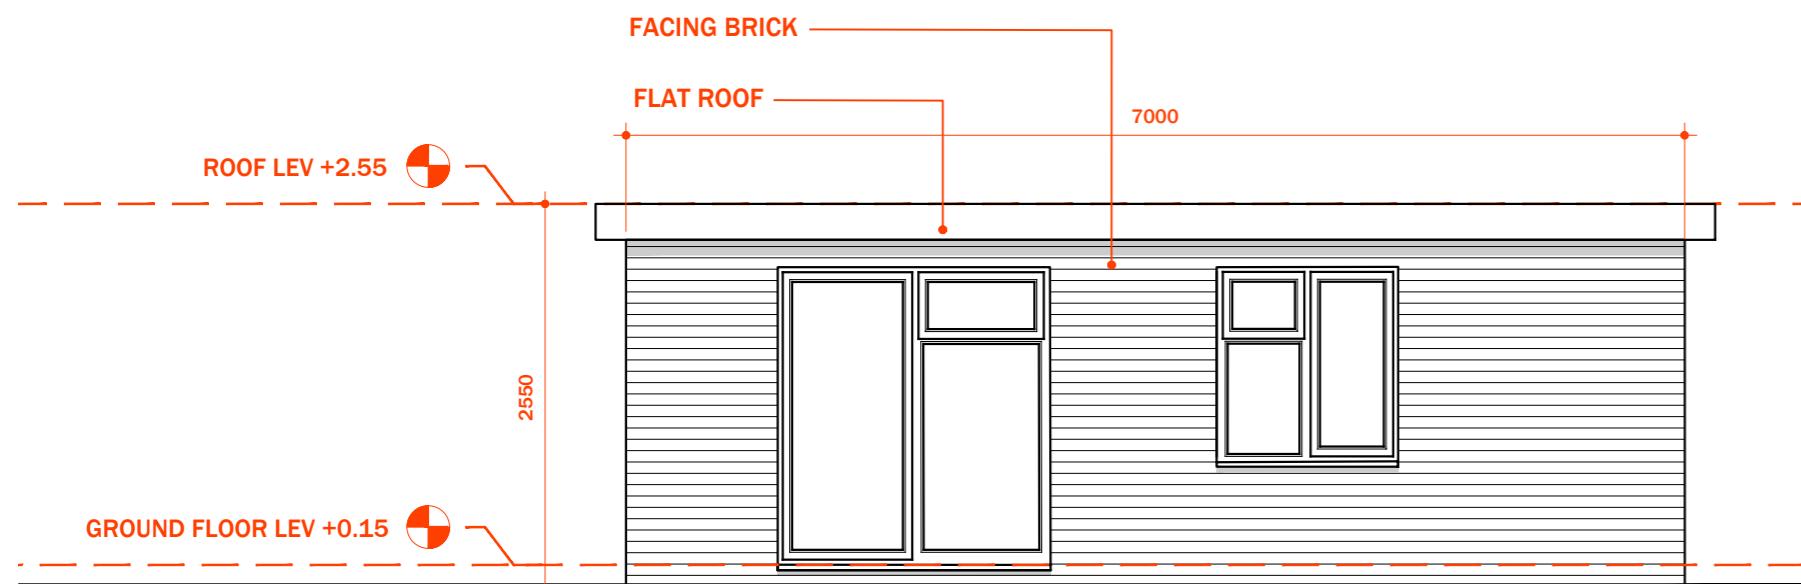

3 FRONT ELEVATION  
SCALE 1:50

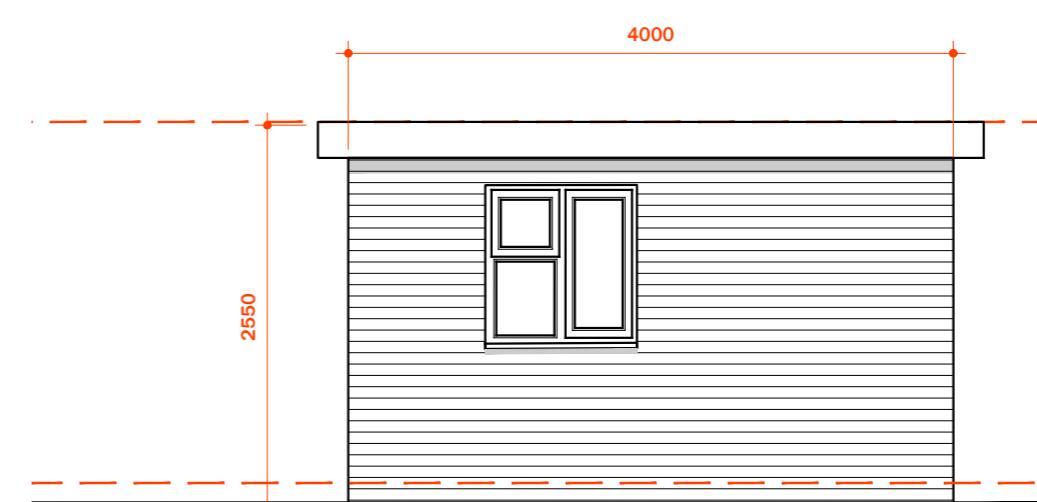

2 SIDE ELEVATION  
SCALE 1:50

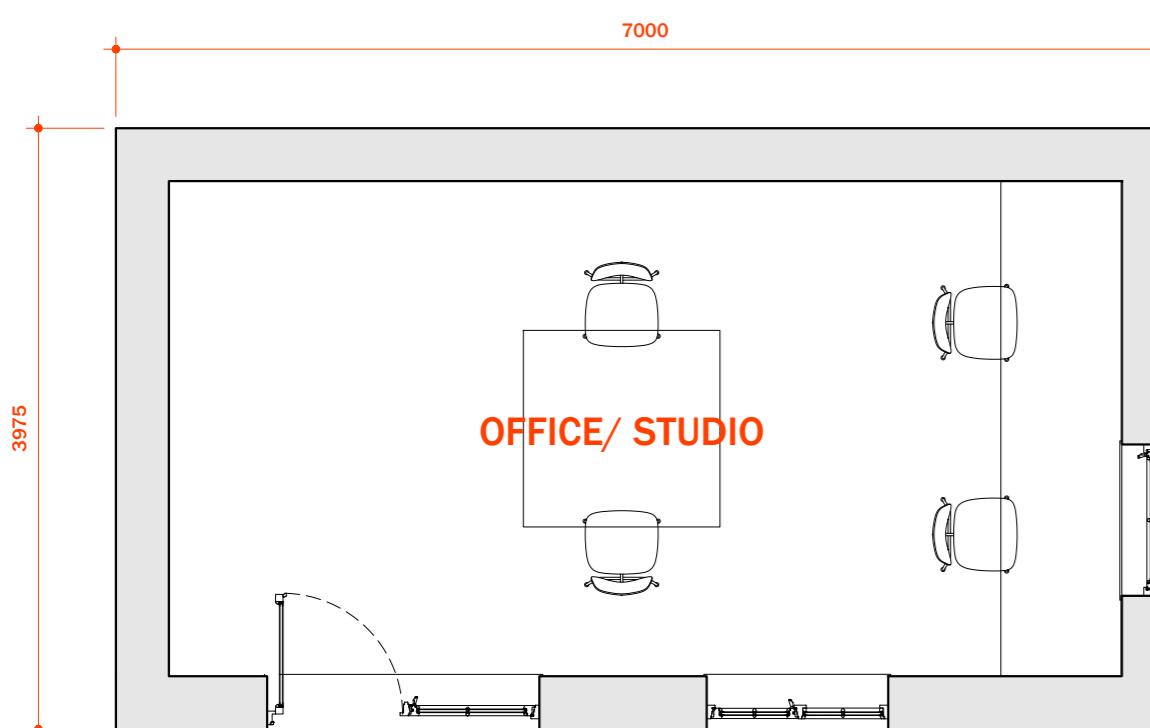

1 GROUND FLOOR PLAN  
SCALE 1:50

STATUS: BUILDING CONTROL

CLIENT:

*Topping*

PROJECT:  
ERECTION OF OUTBUILDING AT  
23 SKIPTON DRIVE  
HAYES  
UB3 1PL

TITLE:

PROPOSED OUTBUILDING  
FLOOR PLANS & ELEVATIONS

SCALE: 1:50 @ A2

DRAWN BY: TB

DATE: 28.11.23

NUMBER:

113