



NOTES:

REVISIONS:


Building height of outbuilding reduced
A. to 2.5m 30.01.24

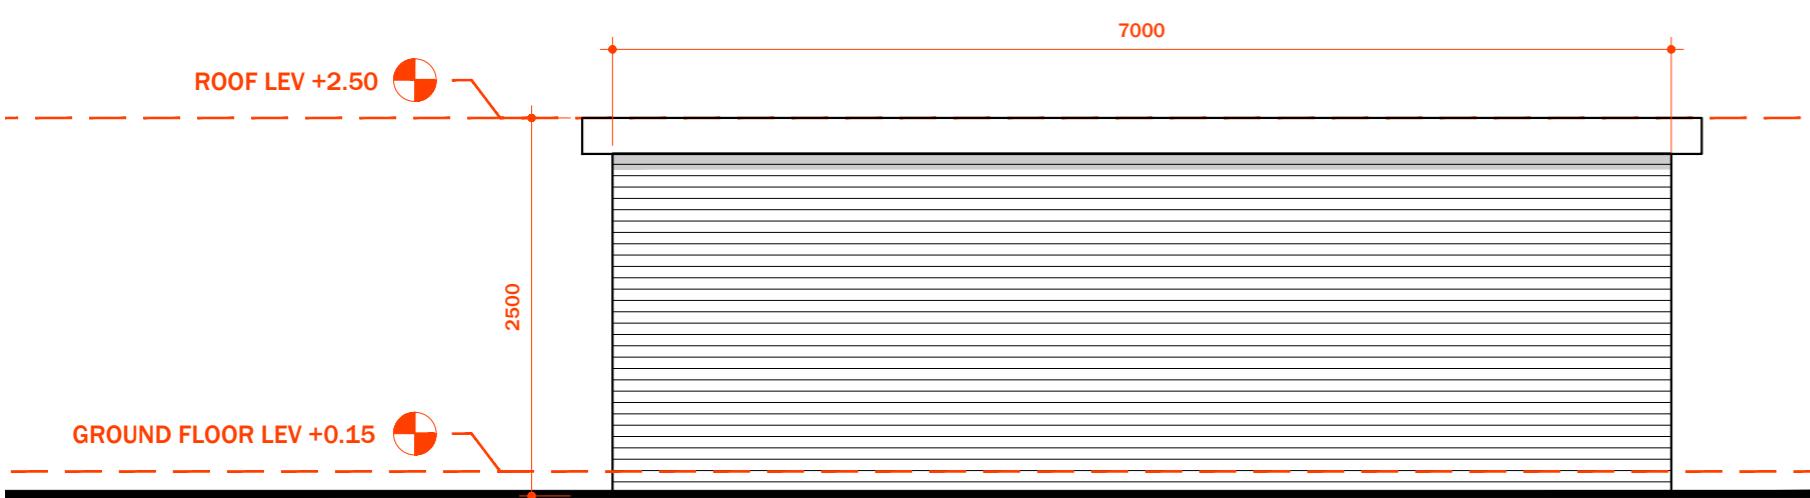


5 FRONT ELEVATION
SCALE 1:50

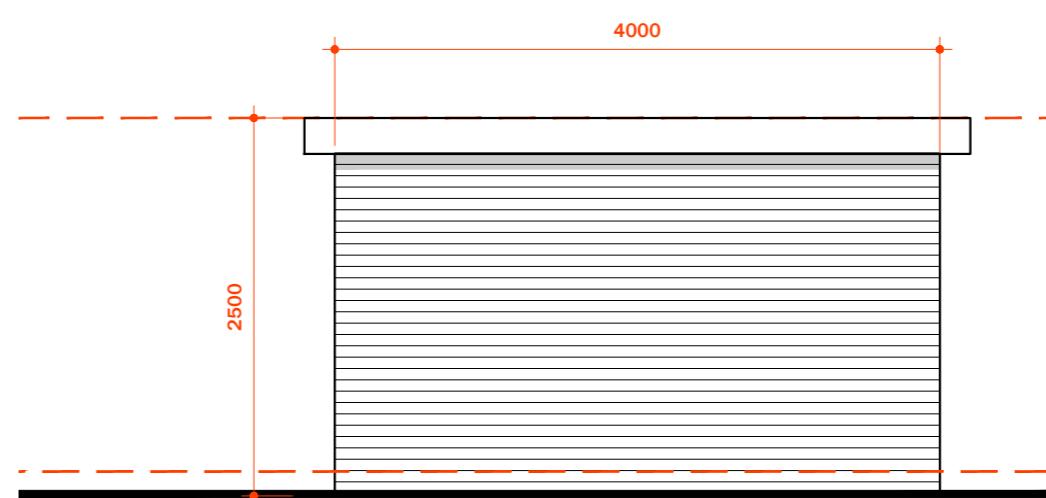


4 SIDE ELEVATION
SCALE 1:50

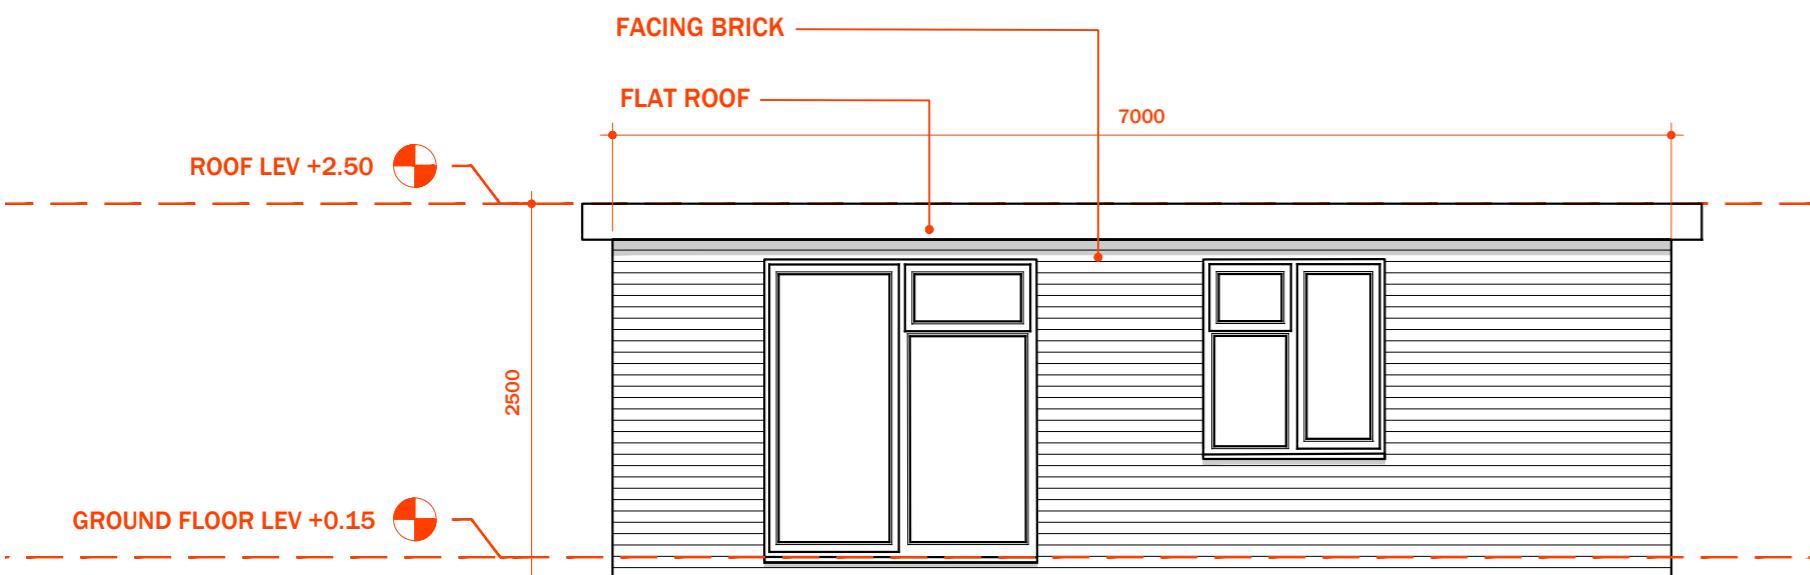

3 FRONT ELEVATION
SCALE 1:50

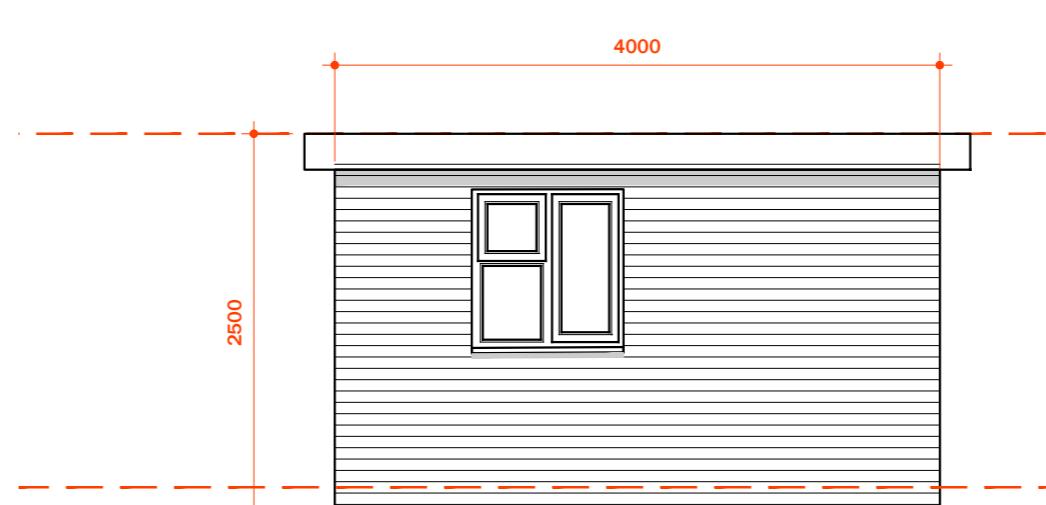

2 SIDE ELEVATION
SCALE 1:50

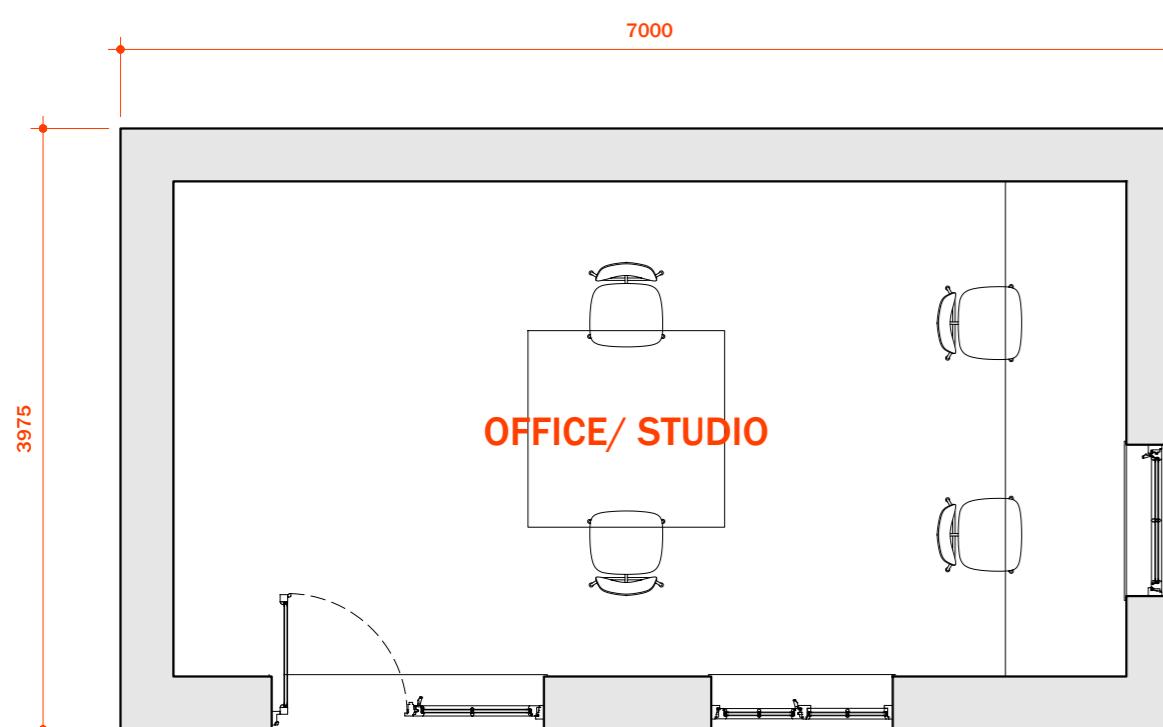

1 GROUND FLOOR PLAN
SCALE 1:50

STATUS: BUILDING CONTROL

CLIENT:

Topping

PROJECT:
ERCTION OF OUTBUILDING AT
23 SKIPTON DRIVE
HAYES
UB3 1PL

TITLE:

PROPOSED OUTBUILDING
FLOOR PLANS & ELEVATIONS

SCALE: 1:50 @ A2

DRAWN BY: TB

DATE: 28.11.23

NUMBER:

113A