



NOTES:

REVISIONS:

A Revised to suit planning requirements	03.09.24
B Conversion and extension added	09.09.24

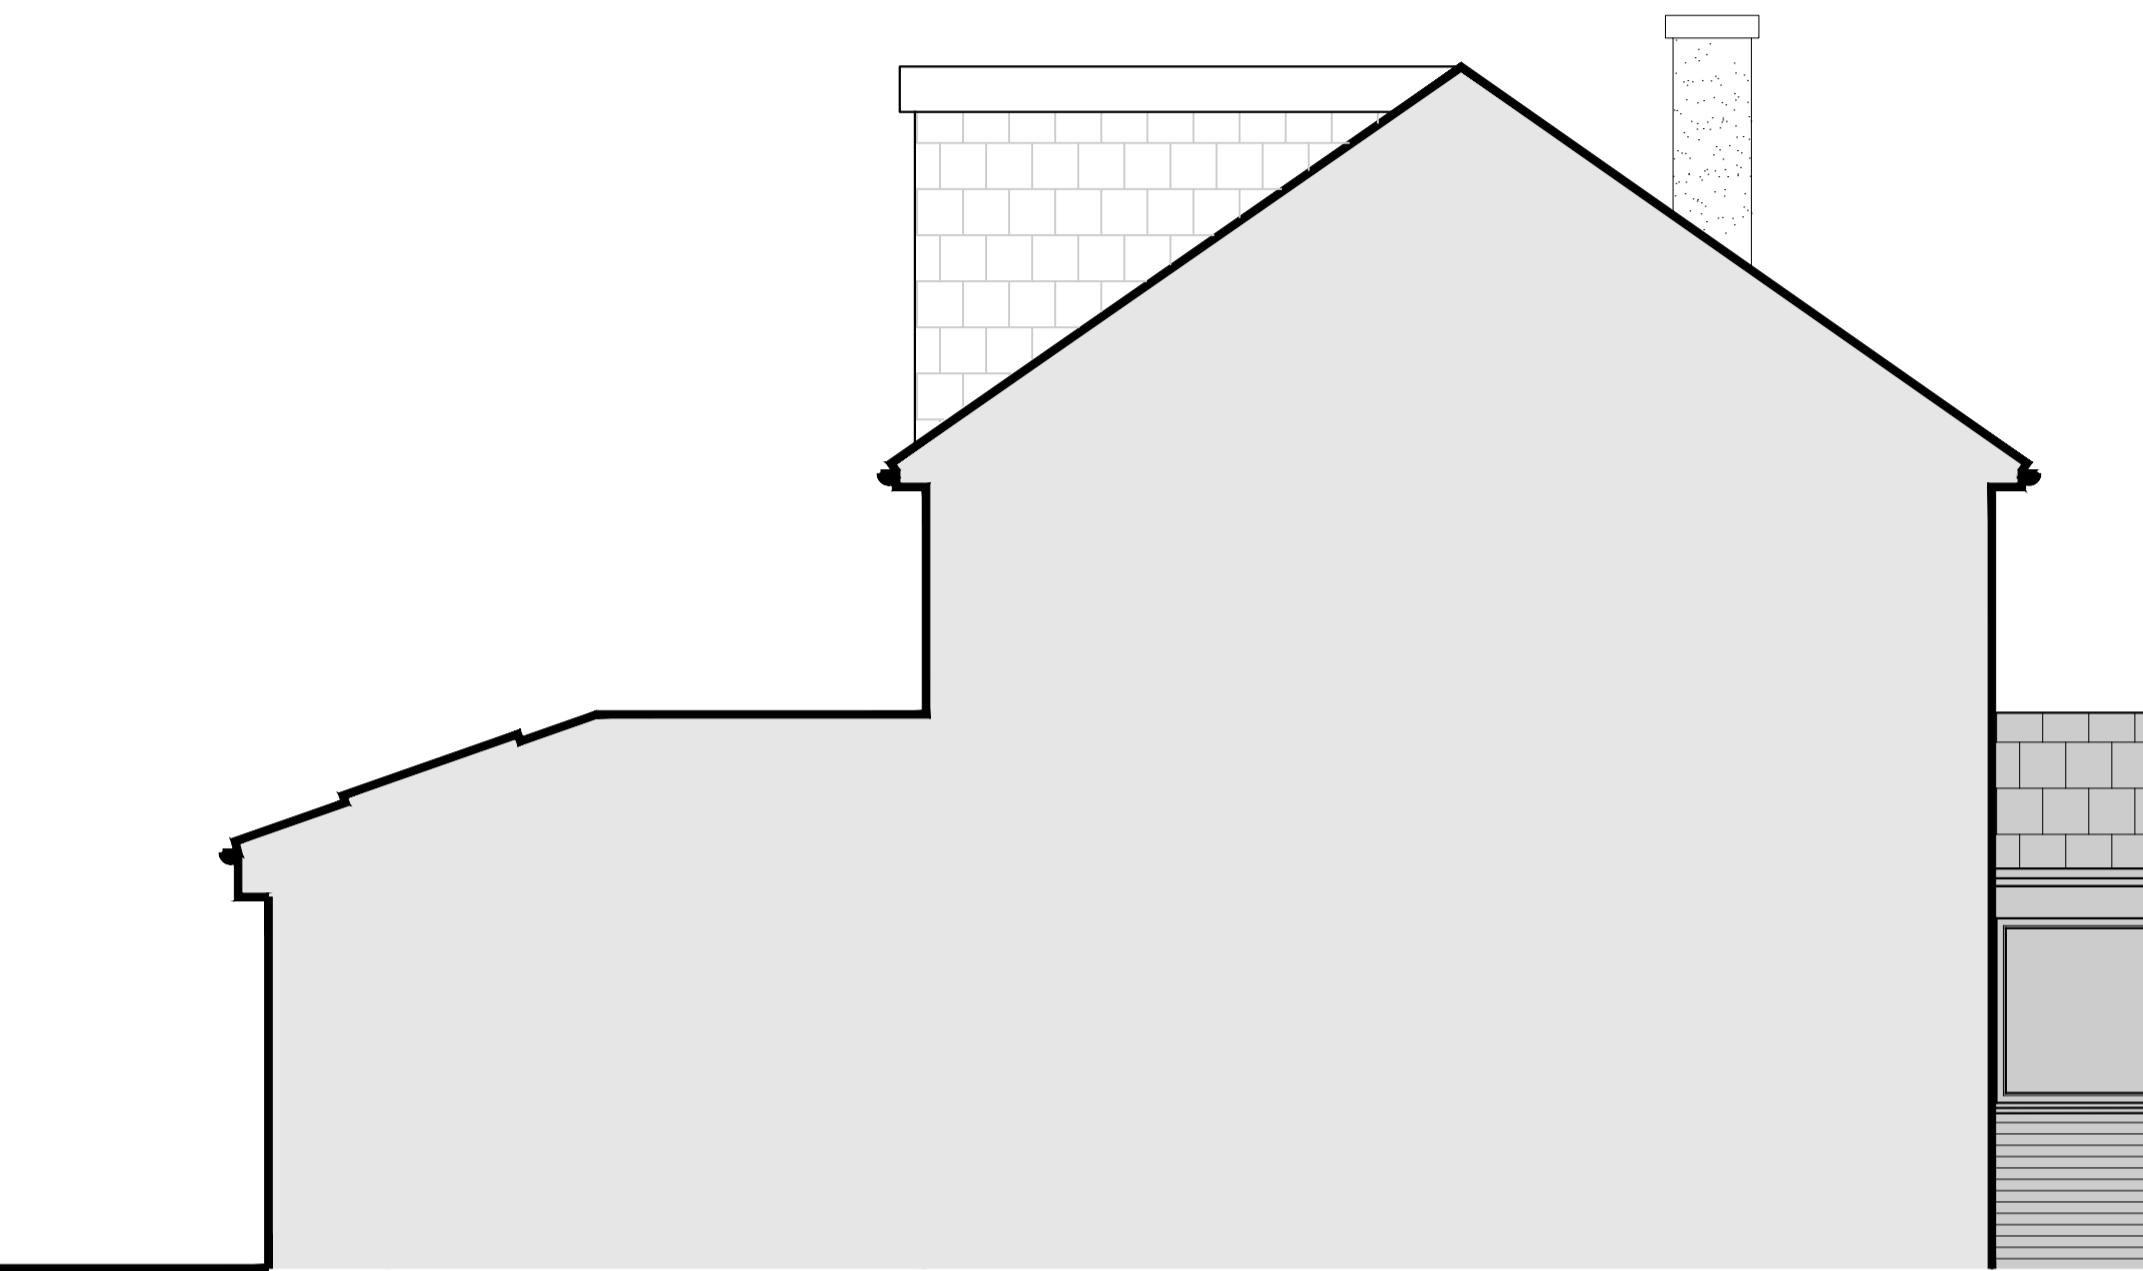

3 SIDE ELEVATION
SCALE 1:50

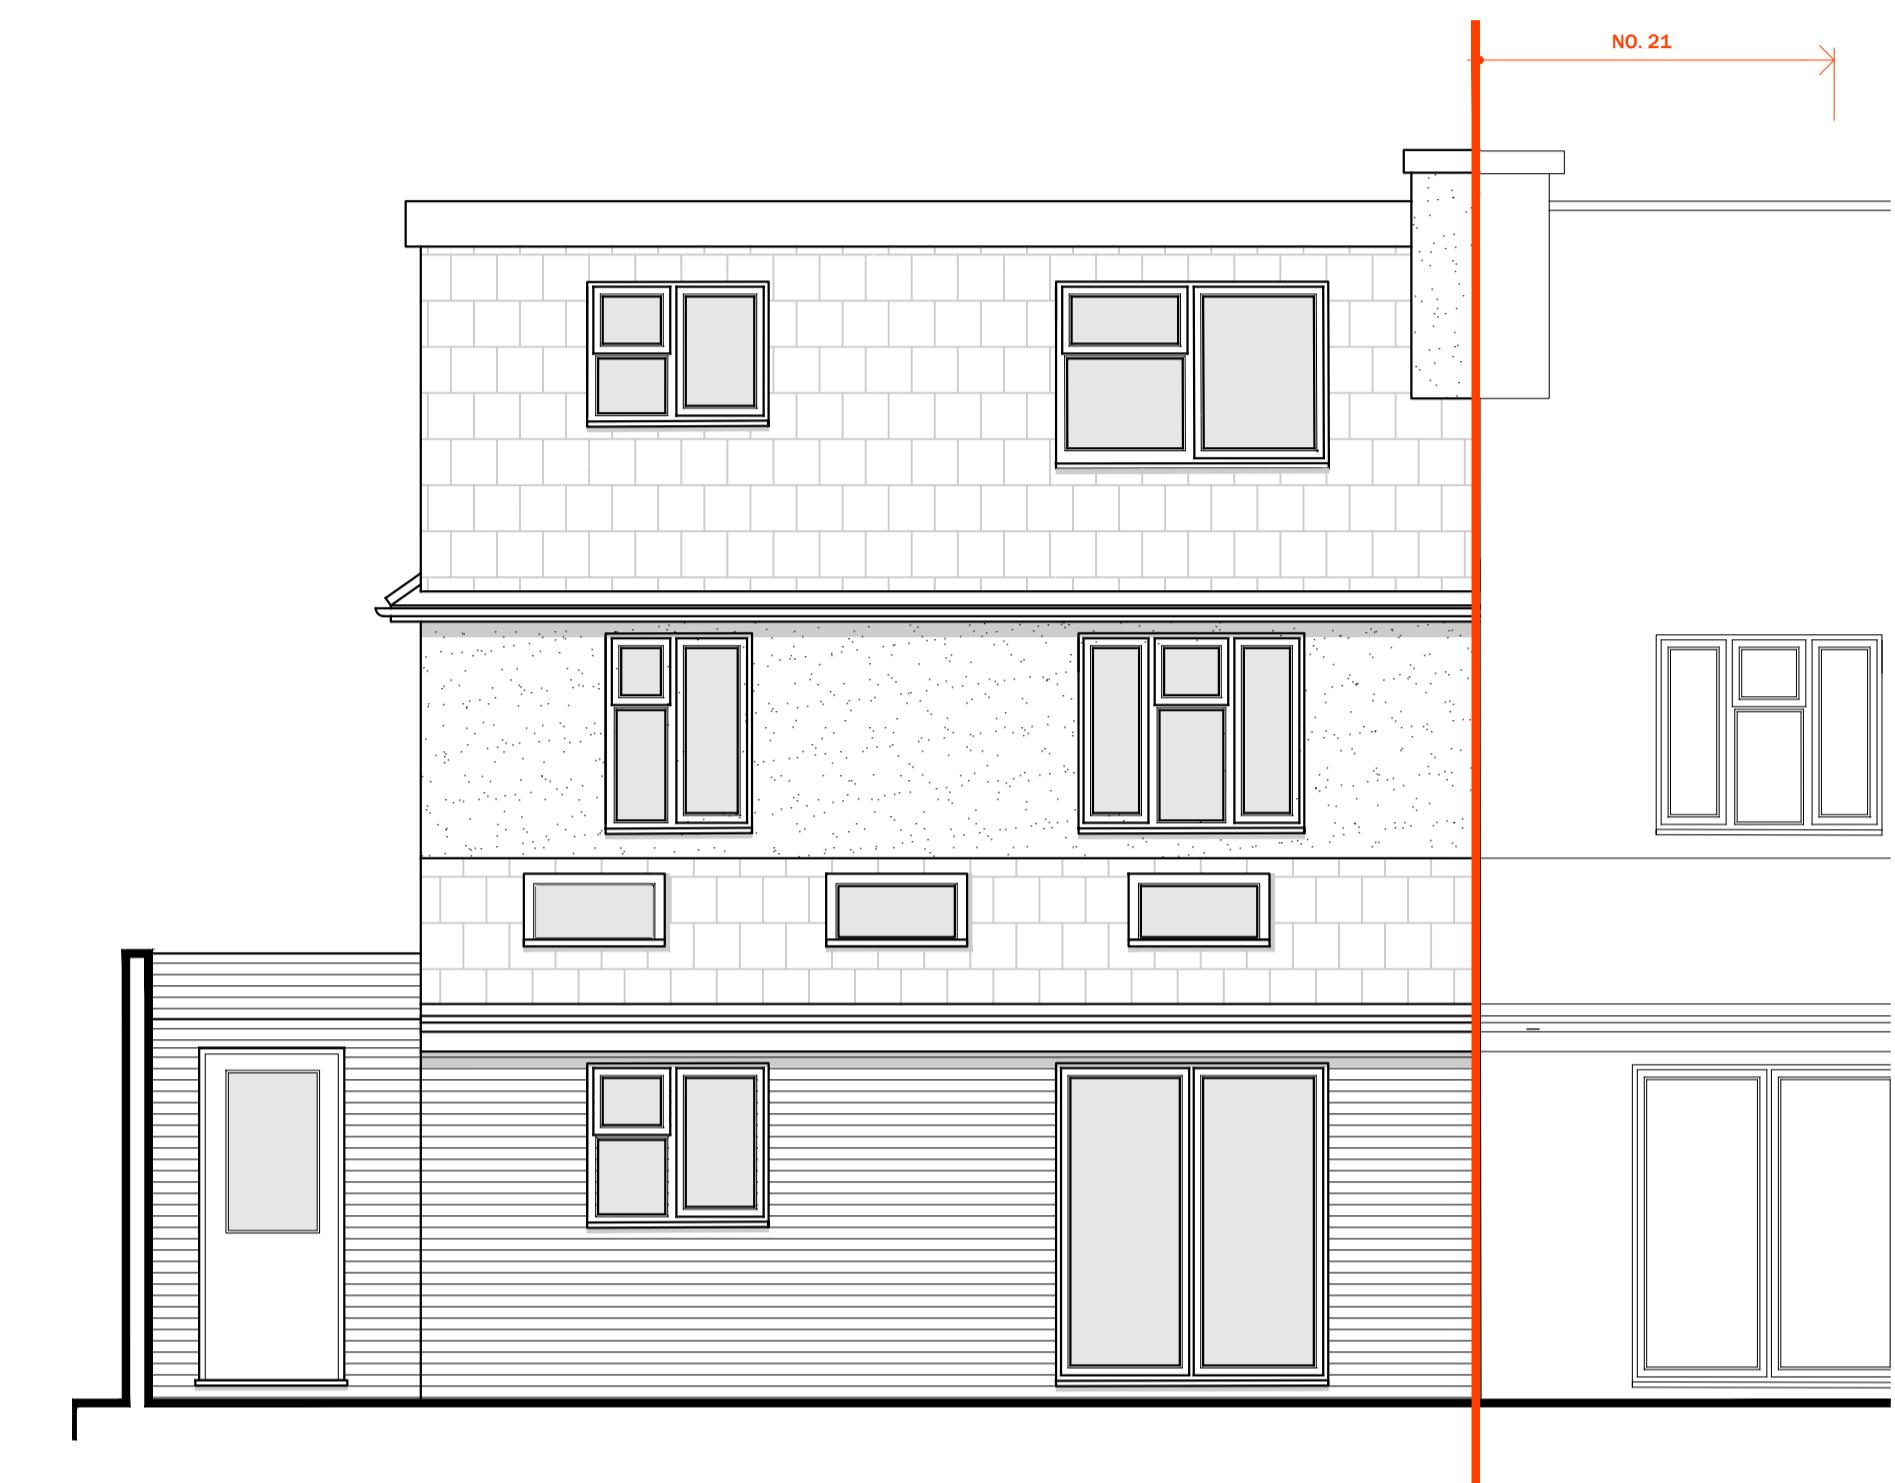

4 REAR ELEVATION
SCALE 1:50



2 SIDE ELEVATION
SCALE 1:50



1 FRONT ELEVATION
SCALE 1:50

STATUS: PLANNING APPROVAL

CLIENT:

Topping

PROJECT: CONVERSION OF DWELLING
INTO TWO FLATS
AT 23 SKIPTON DRIVE
HAYES
UB3 1PL

TITLE:

PROPOSED
EXTERNAL ELEVATIONS

SCALE: 1:50 @ A1

DRAWN BY: TB

DATE: 28.11.23

NUMBER:

121B