

KEY:

- FLAT 1
- FLAT 2
- COMMUNAL AREA

REVISIONS:

A Internal layout revised	09.09.24
B Issued for planning reconsideration	04.12.24

STATUS: **PLANNING APPROVAL**

CLIENT:

Tapping

PROJECT:
CONVERSION OF DWELLING
INTO TWO FLATS
AT 23 SKIPTON DRIVE
HAYES
UB3 1PL




TITLE:

PROPOSED FLOOR PLANS

SCALE:	1:50 @ A2
DRAWN BY:	TB
DATE:	28.11.23

NUMBER:

112B

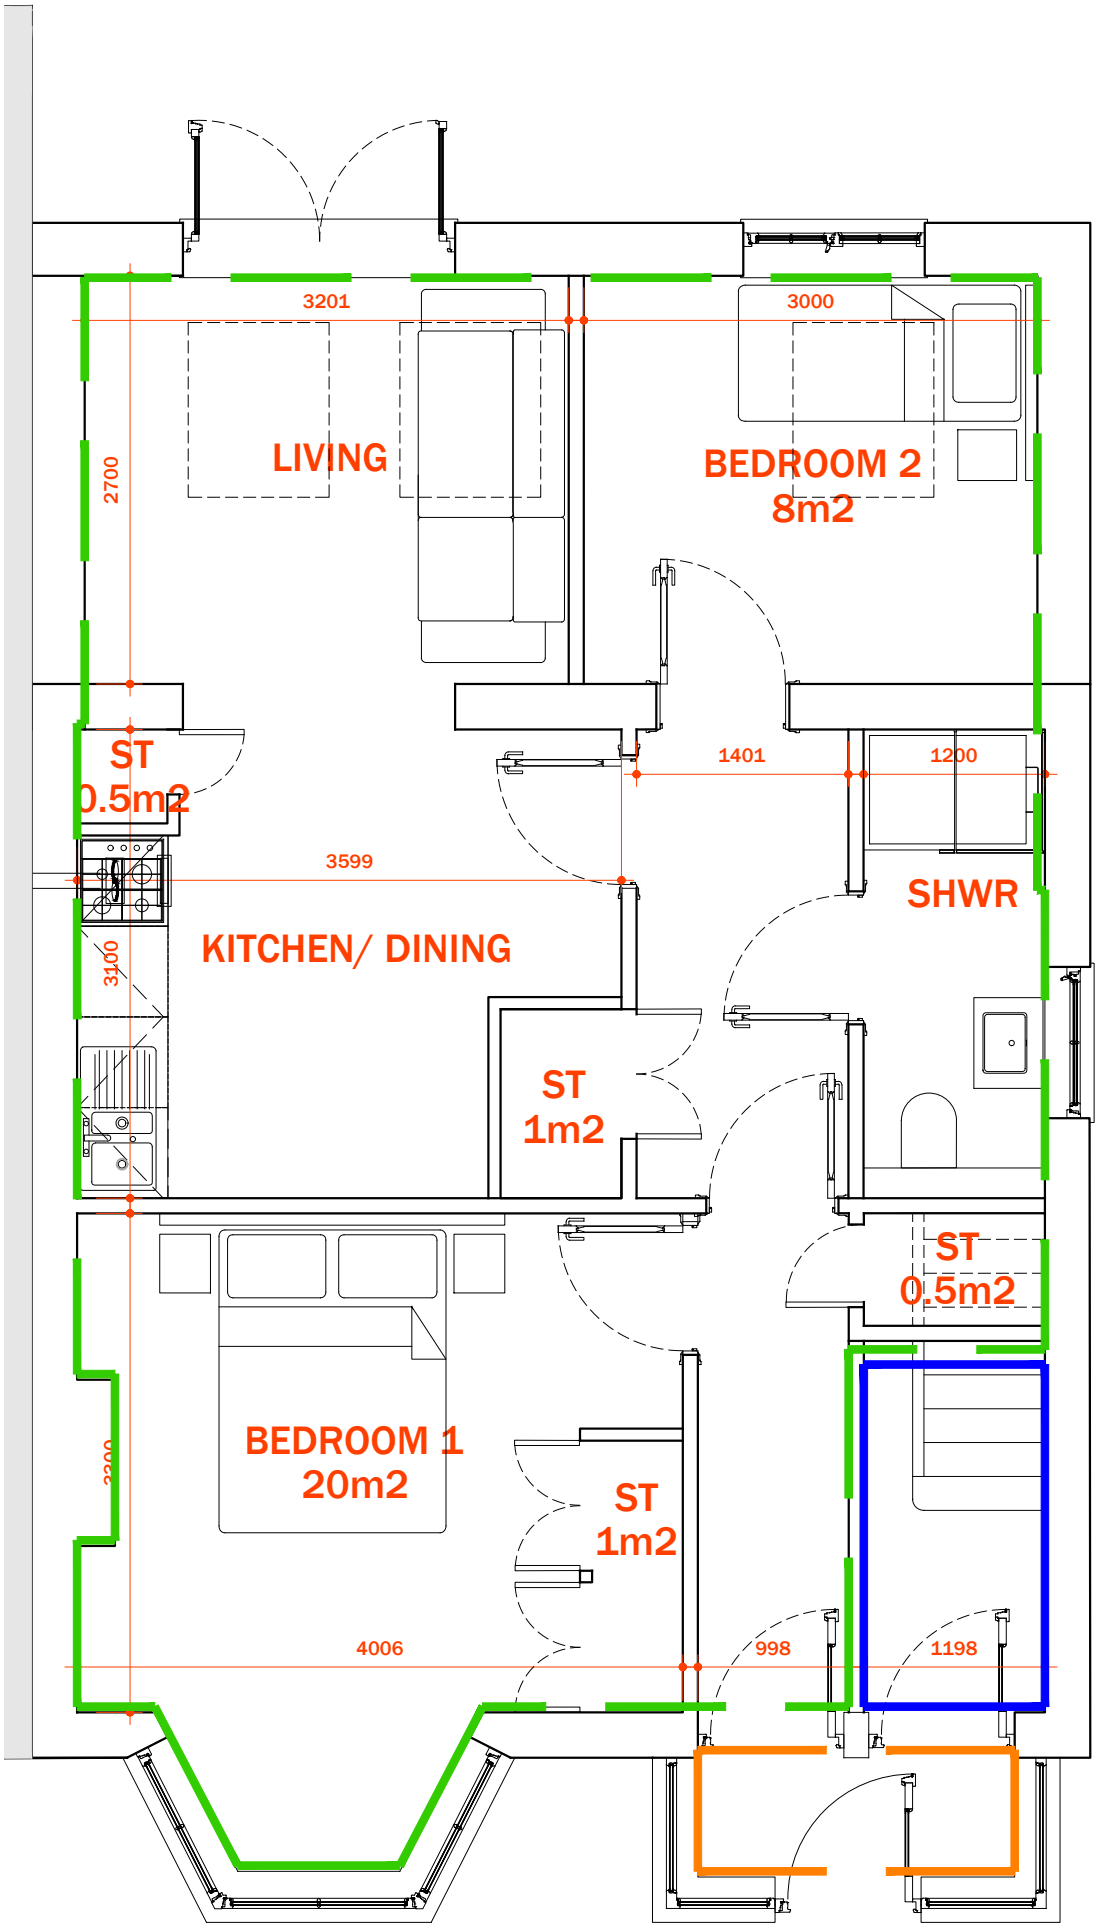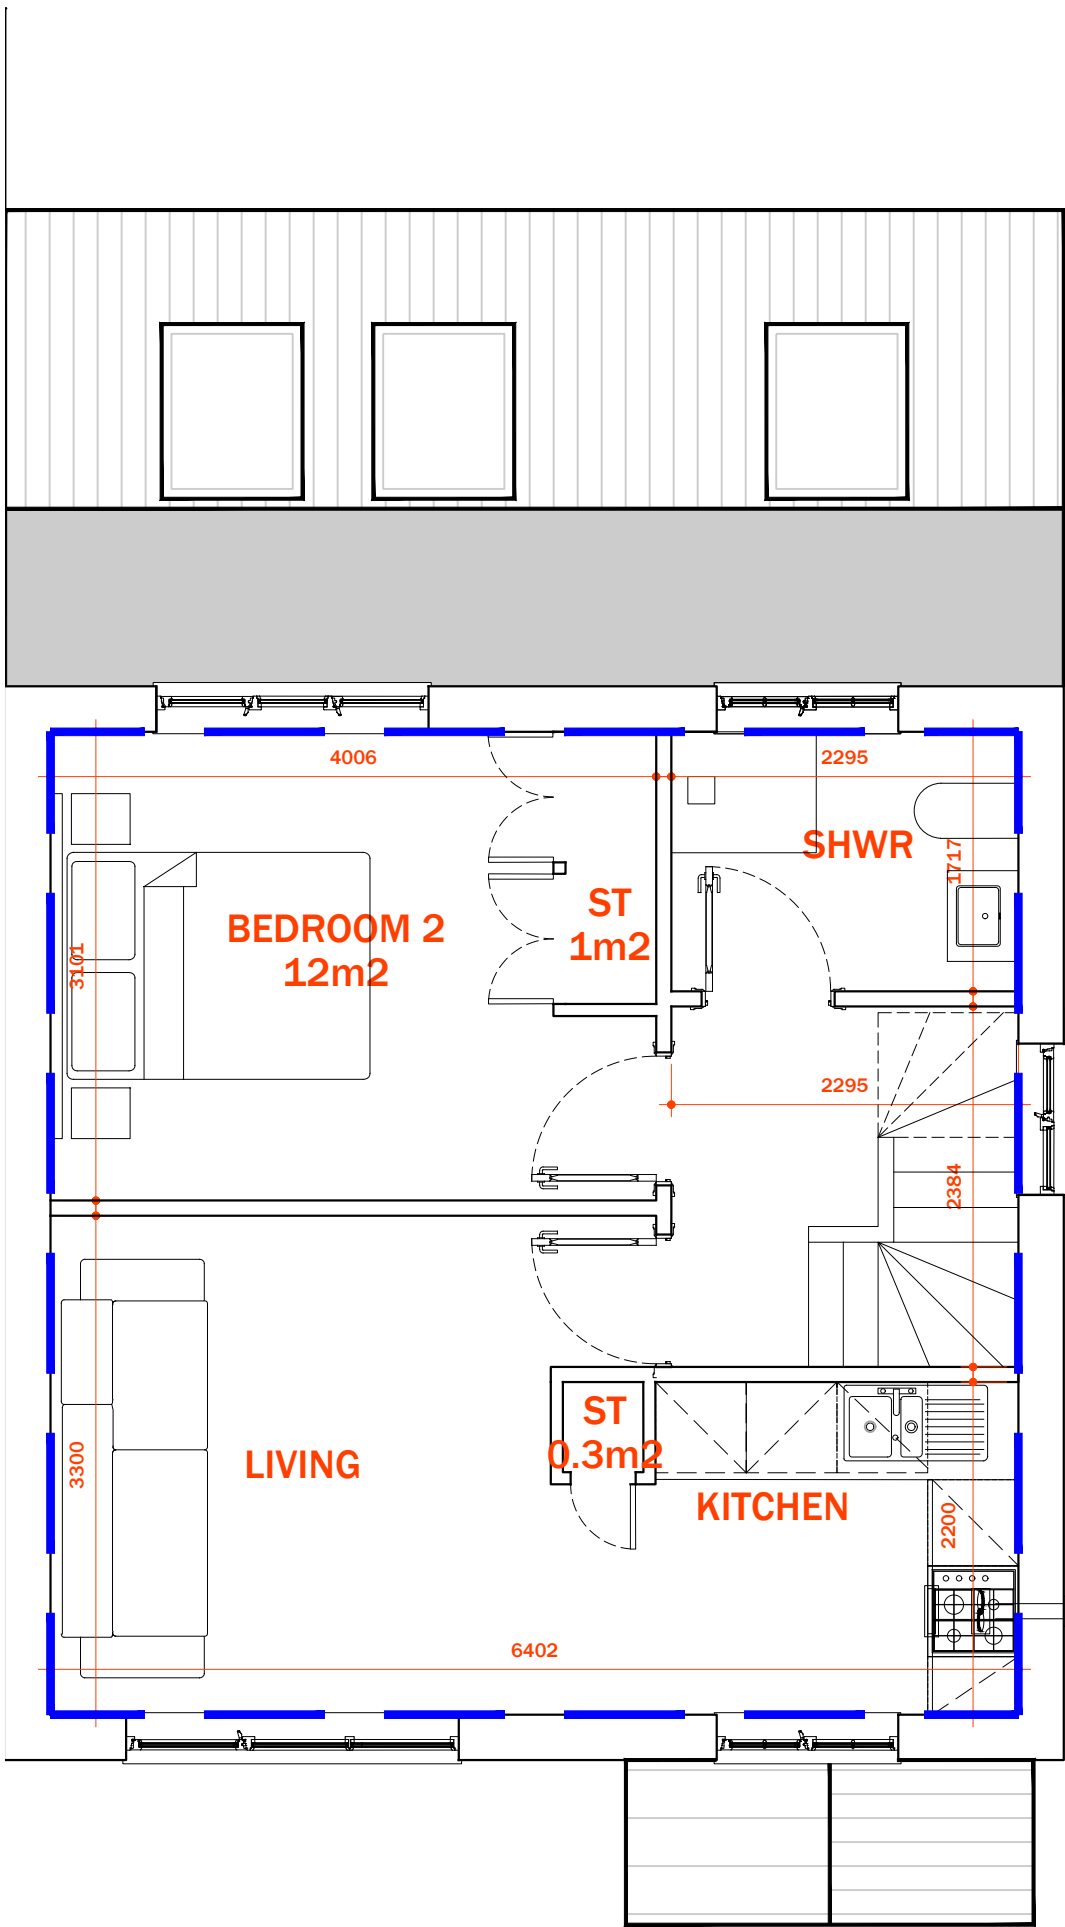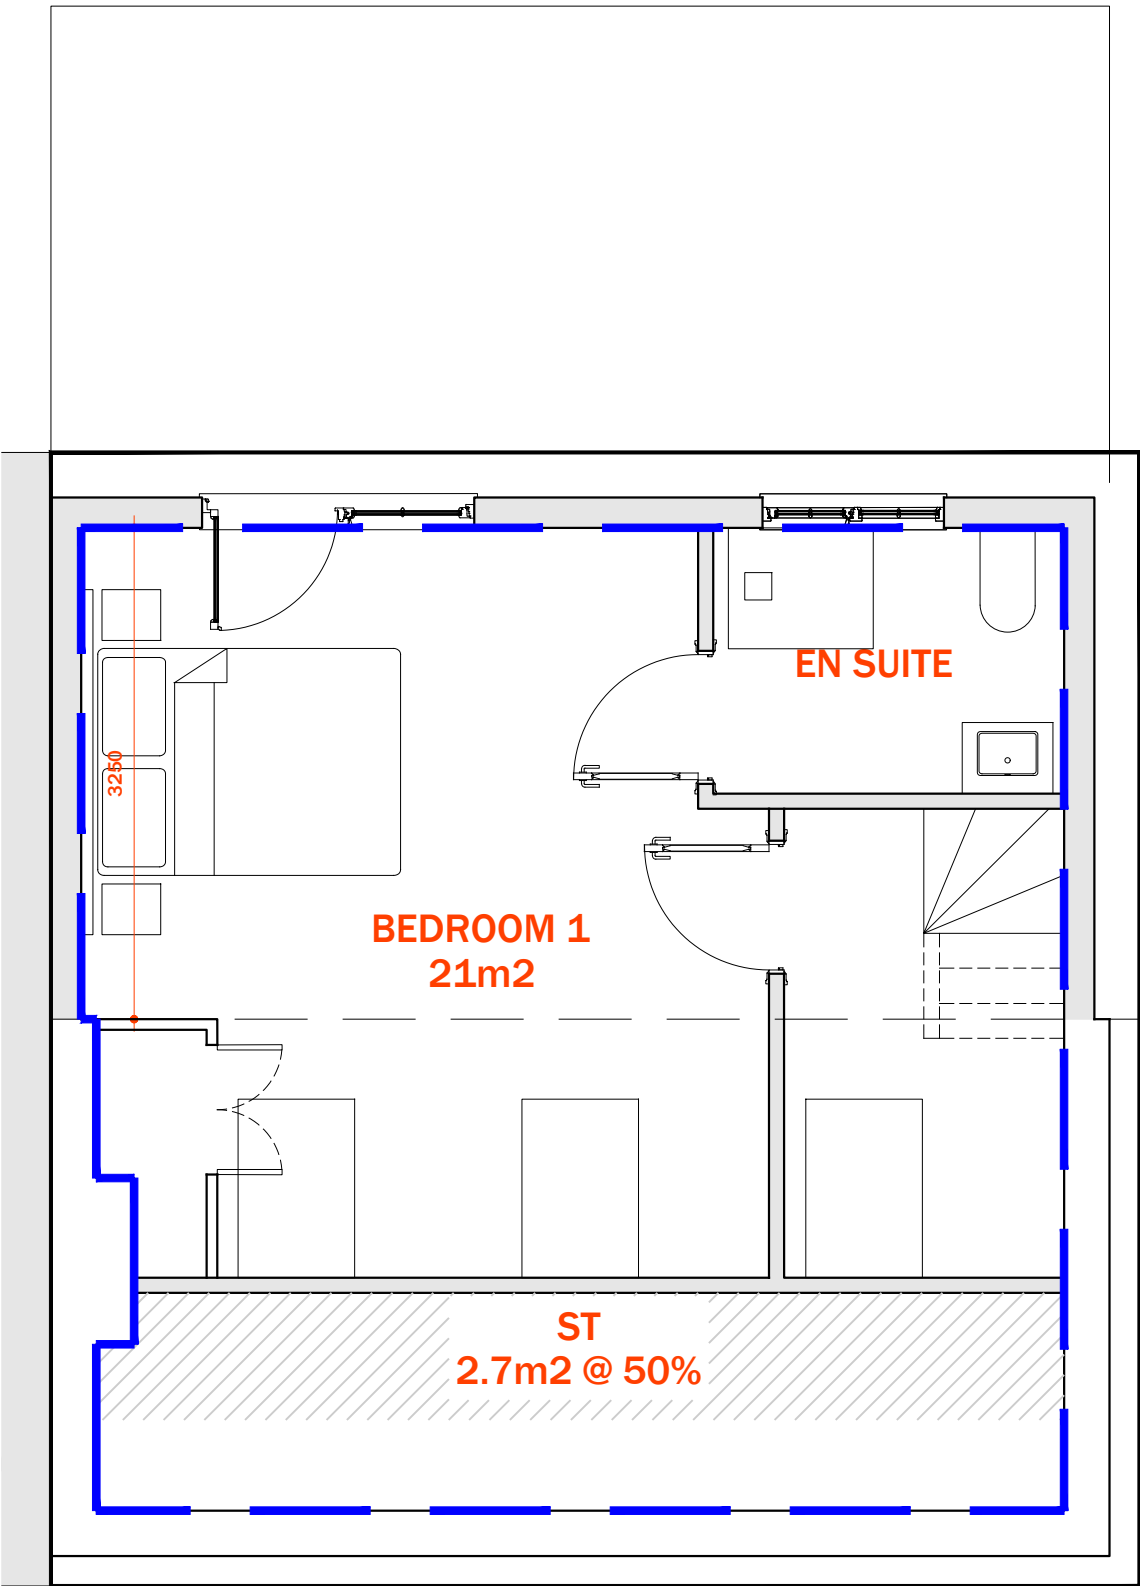

3

SECOND FLOOR PLAN
SCALE 1:50

2

FIRST FLOOR PLAN
SCALE 1:50

1

GROUND FLOOR PLAN
SCALE 1:50