

NOTES:

REVISIONS:

STATUS: **PLANNING**

CLIENT:

*Topping*

PROJECT:

**REAR EXTENSION &  
LOFT CONVERSION AT  
23 SKIPTON DRIVE  
HAYES  
UB3 1PL**

TITLE:

**EXISTING FLOOR PLANS**


SCALE: 1:50 @ A2

DRAWN BY: TB


DATE: 28.11.23

NUMBER:

**110**

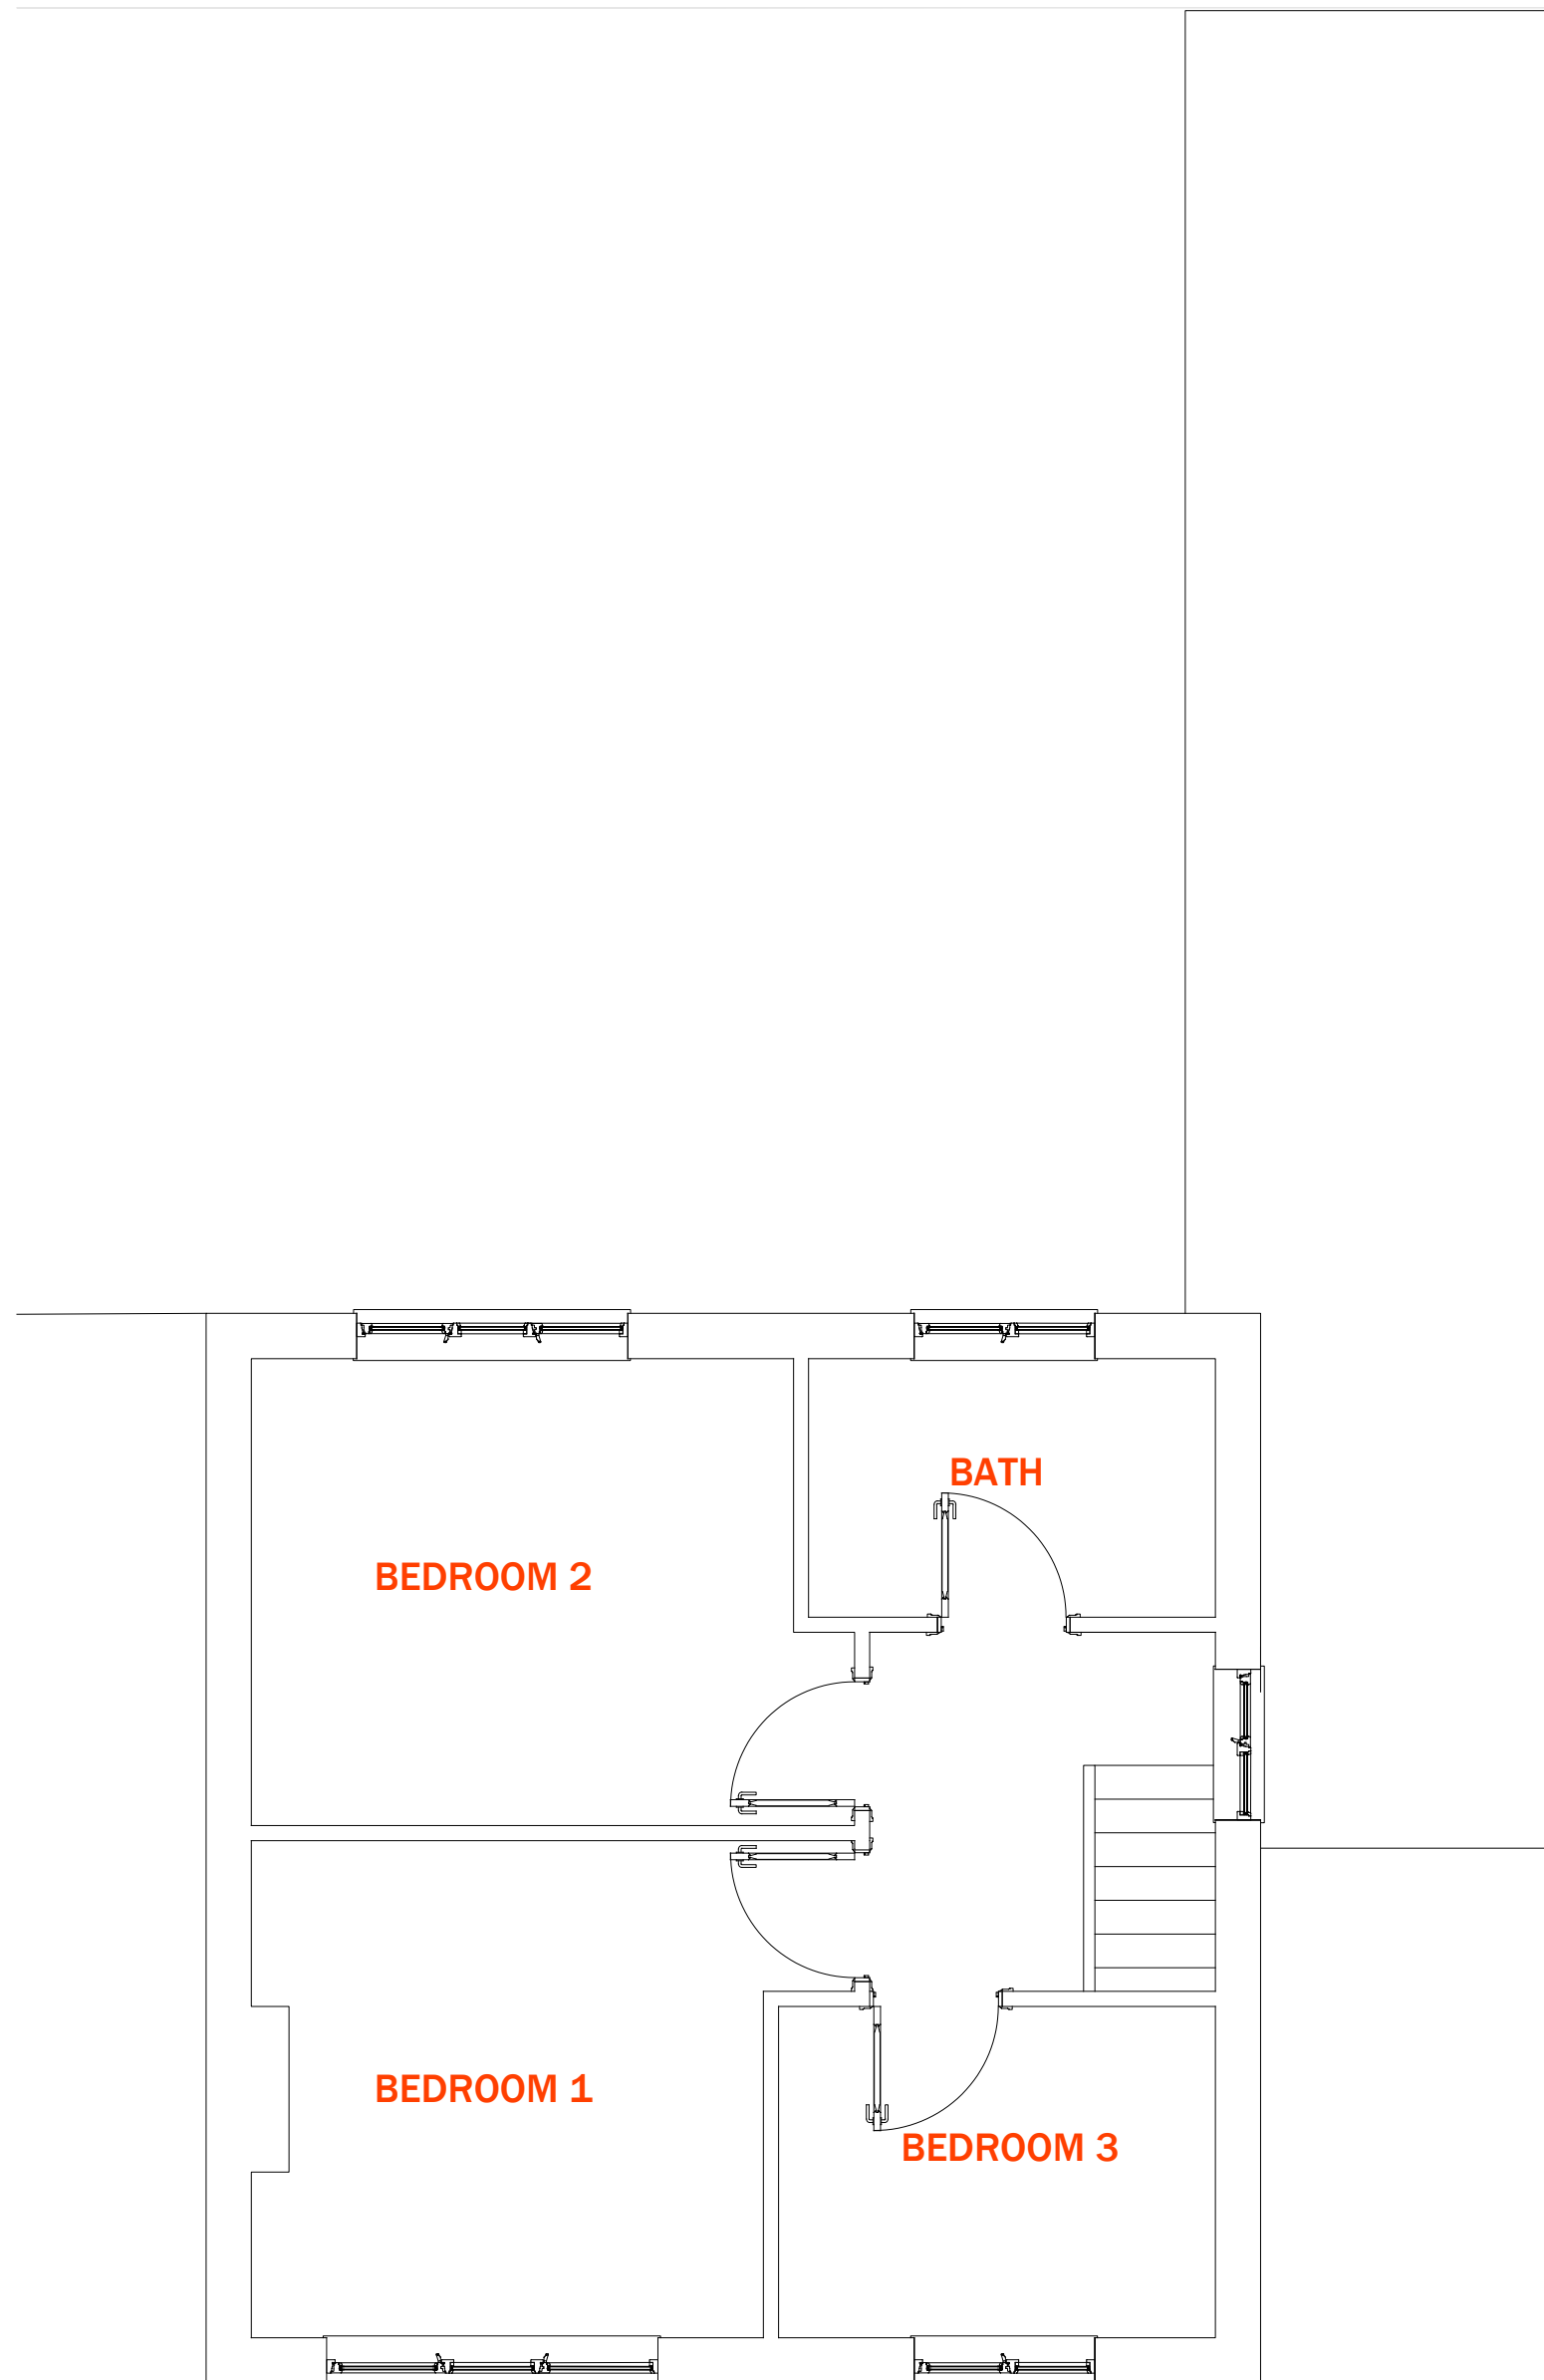

**2** FIRST FLOOR PLAN  
SCALE 1:50

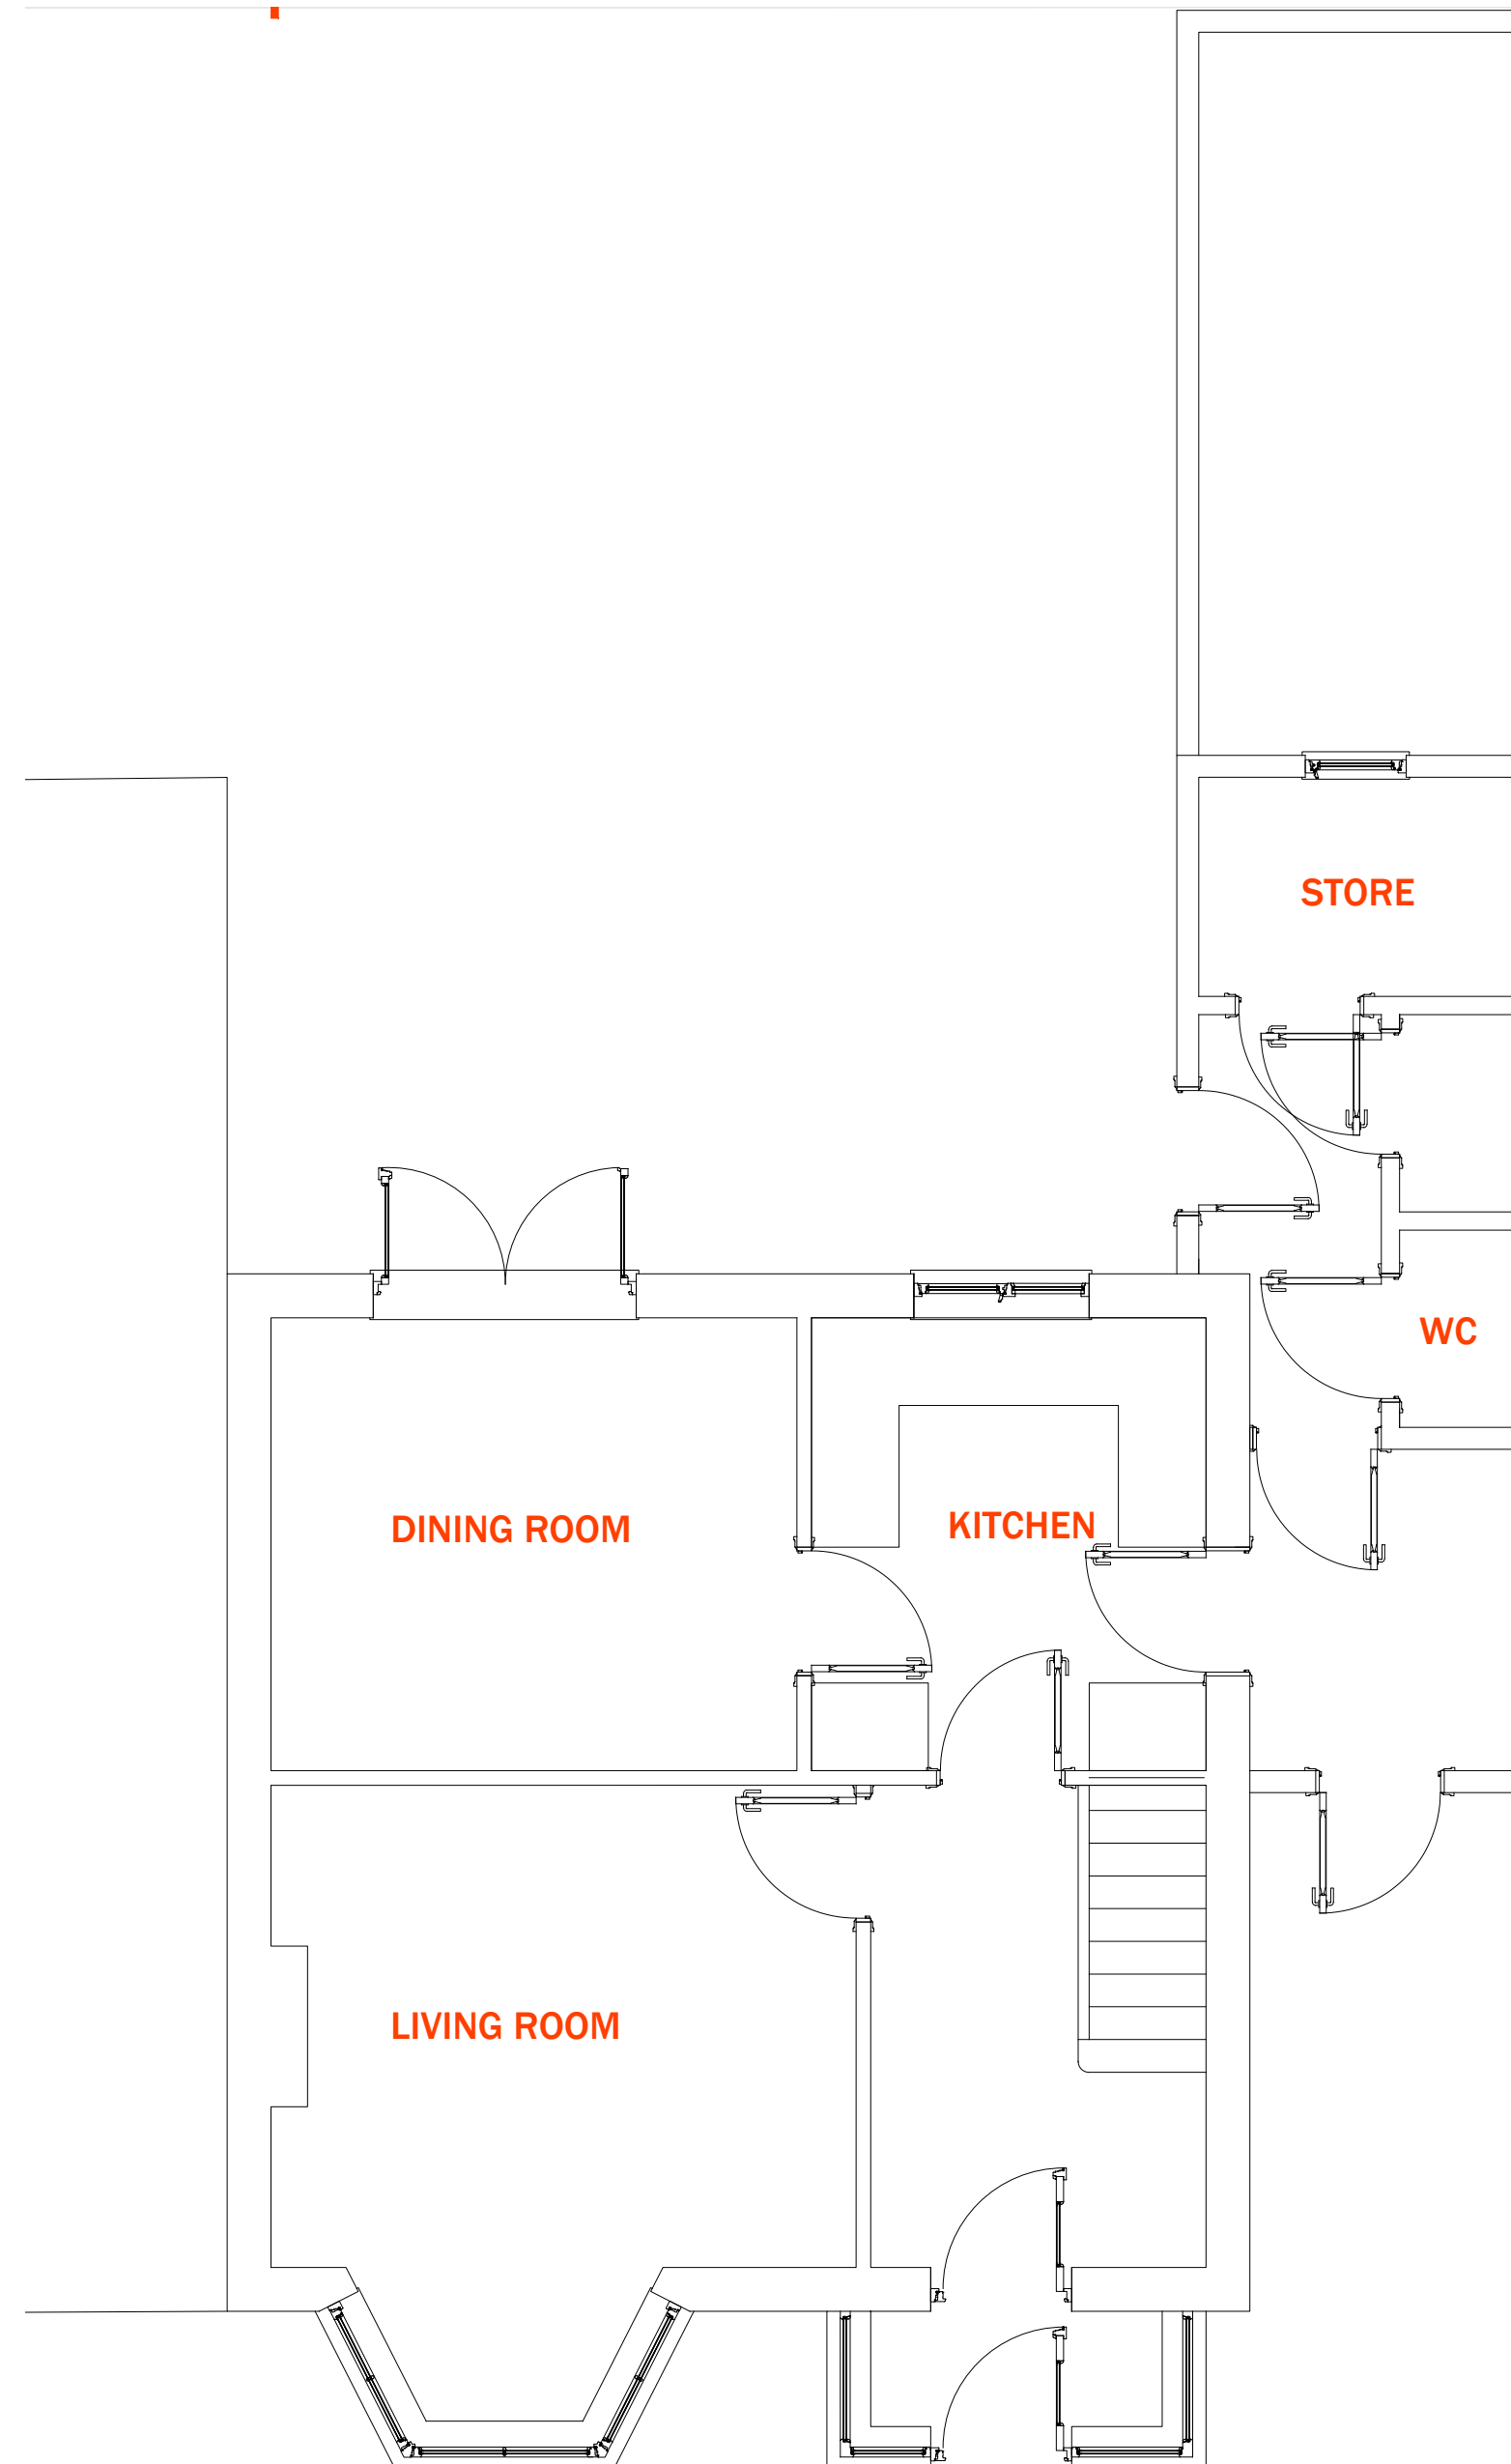

**1** GROUND FLOOR PLAN  
SCALE 1:50