


2 FIRST FLOOR PLAN
SCALE 1:50

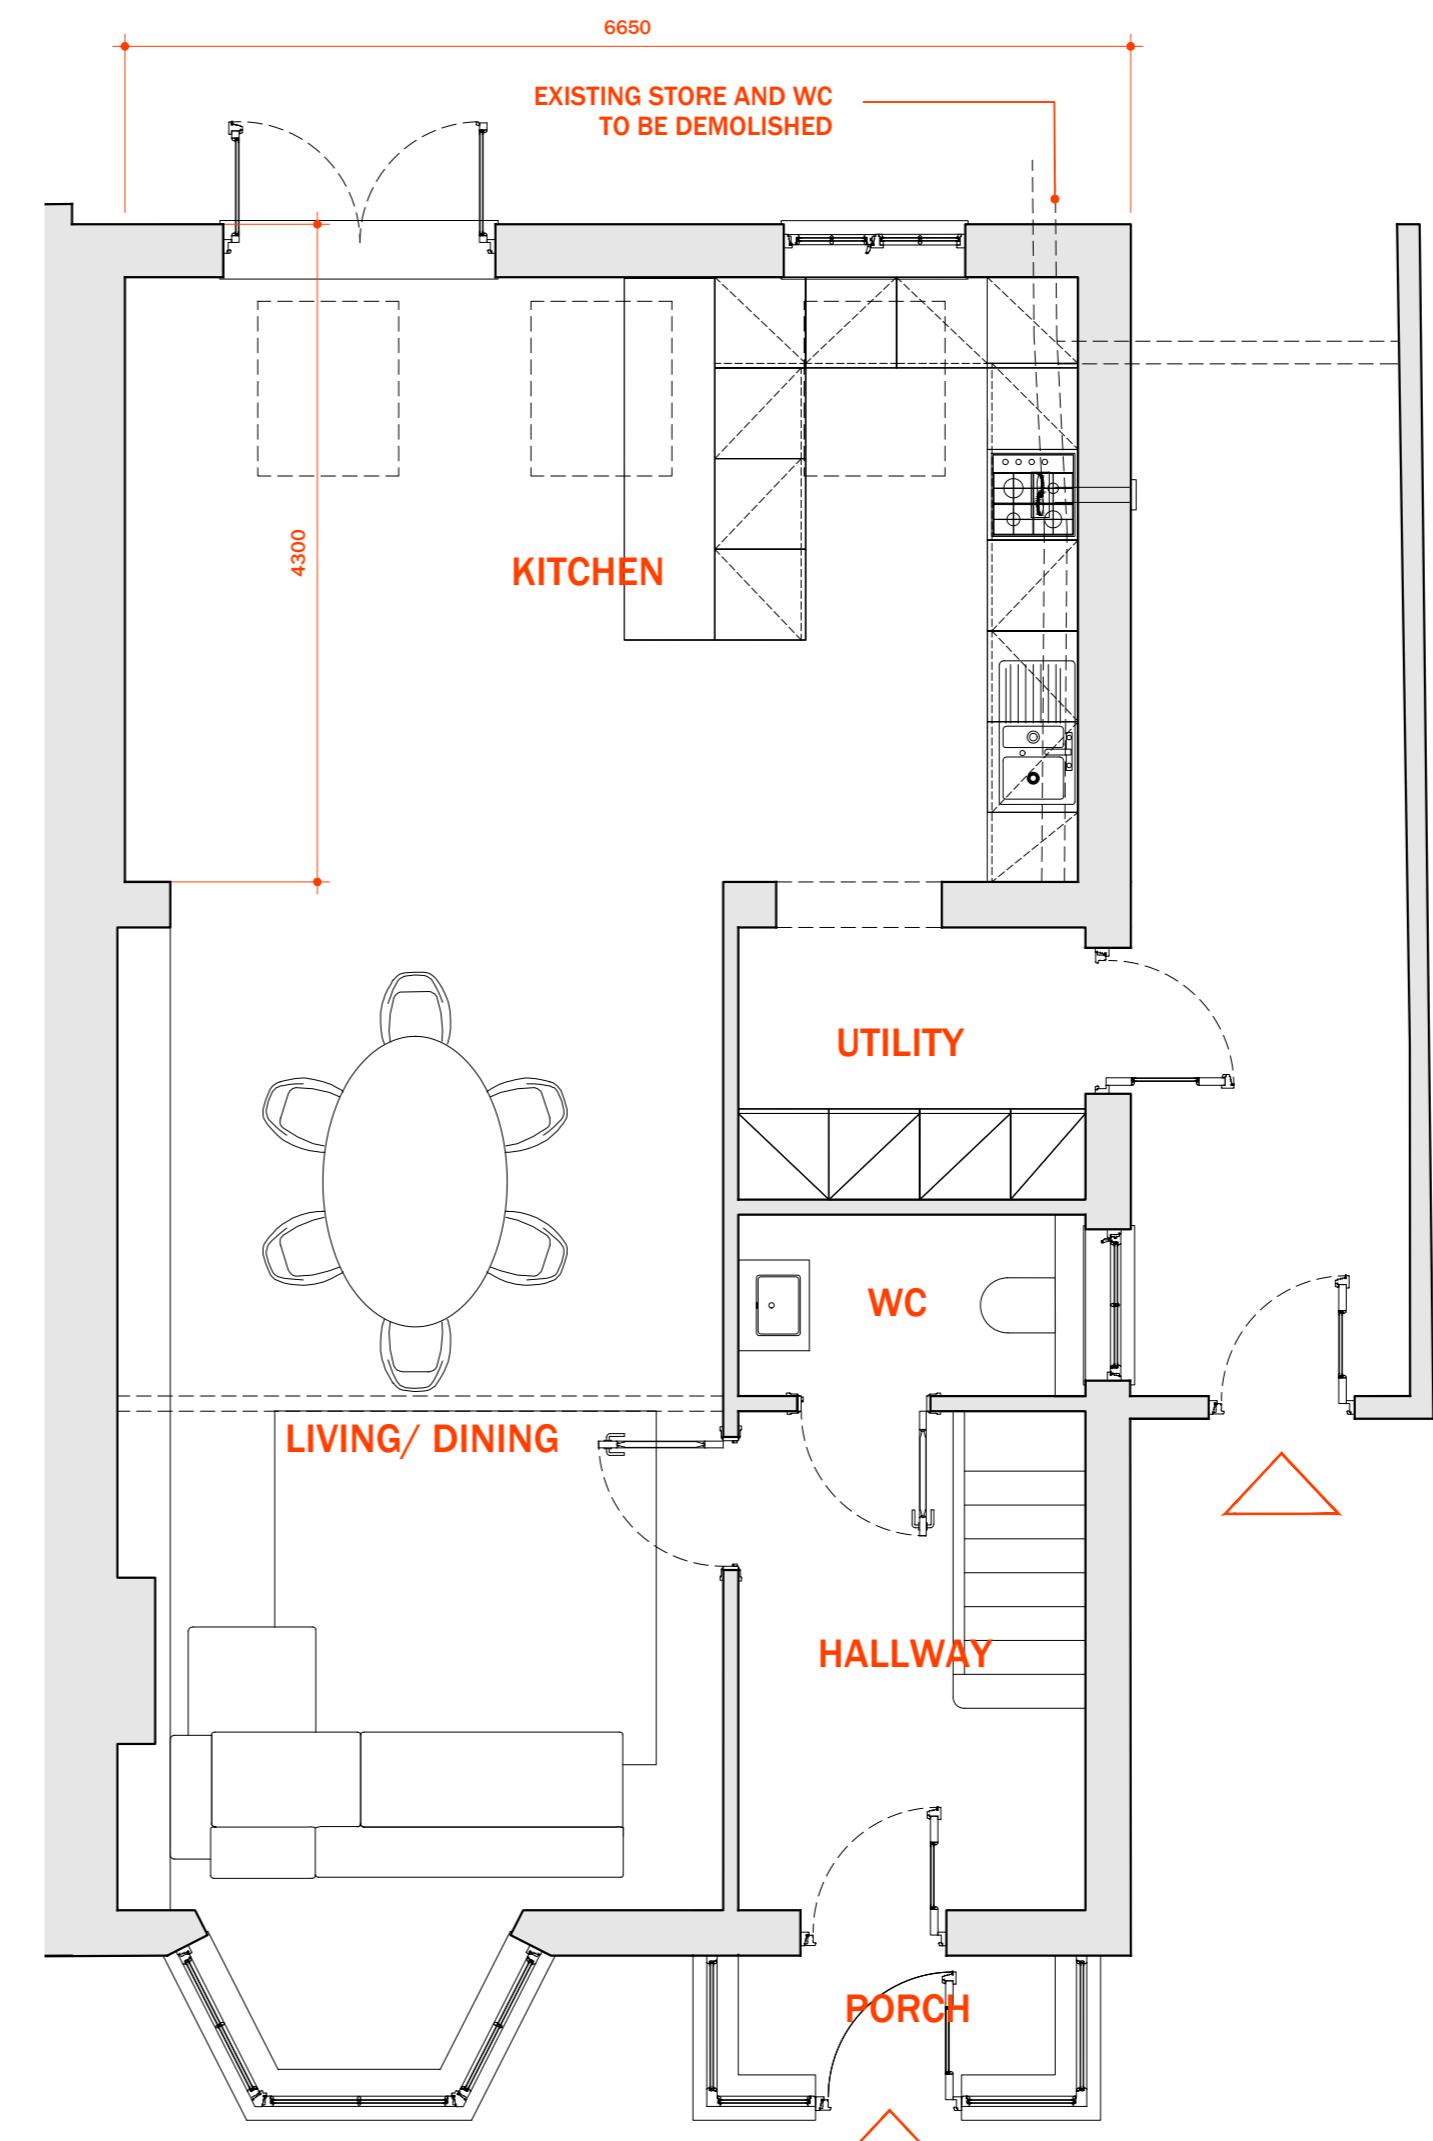

1 GROUND FLOOR PLAN
SCALE 1:50

NOTES:

REVISIONS:

STATUS: PLANNING

CLIENT:

Topping

PROJECT: REAR EXTENSION AT
23 SKIPTON DRIVE
HAYES
UB3 1PL

PROPOSED FLOOR PLANS

SCALE: 1:50 @ A2
 DRAWN BY: TB
 DATE: 28.11.23

NUMBER:

111